

AS PROPOSED

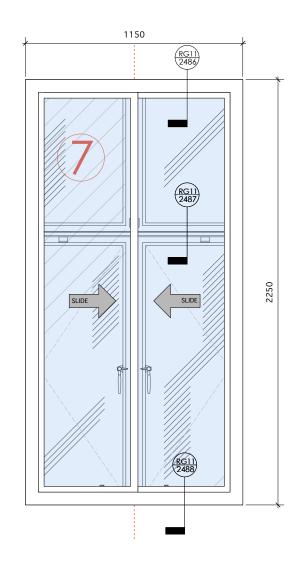

Type 7 window elevation (Lightwell 3)
1:10 @ A1

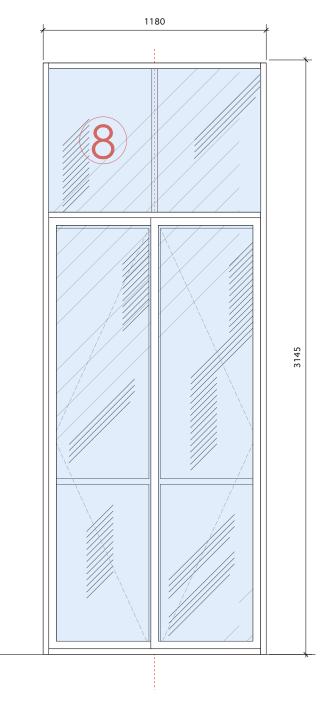

Type 8 window elevation (Lightwell 3)
1:10 @ A1

Notes

DO NOT SCALE (Use figured dimensions only).

Critical dimensions are identified thus: *

Contractor to verify ALL dimensions prior to commencing

work.

Any discrepencies are to be reported to Tilney Shane Ltd.

All setting out is to be approved PRIOR to fabrication.

This drawing is to be read in conjunction with all other relevant design and contract information.

Use of this drawing by third parties in the preperation of their own design information is unwarranted by Tilney Shane Ltd. and is the users sole risk. The accuracy of electronic copies (or hardcopies thereof) is unwarranted by Tilney Shane Ltd.

Copyright of design and drawings reserved by Tilney Shane Ltd.

Deletratious Materials
The contractor shall not specify or permit to be used in the Works any substances generally known to be deleterious, including but not limited to substances not in accordance with statutory requirements, British Standards and Codes of Practice, good building practice or which are published in the Building Research Establishment Digests as being deleterious at the time of incorporation within the Works.

A 27.02.13 FOR PLANNING APPROVAL This drawing is to be read inconjunction with tilney shane Itd construction drawings, NBS specification and ts schedules.

Client The Royal College of General Practicioners Scale 1:10 @ A1 Date 25.01.12 Drawn by EW Ckd. by HM Project 30 Euston Square Title Proposed window type 7 & 8 Internal Elevation

tilney shane



tilney shane limited
 5 heathmans road london SW6 4TJ

t 020 7731 6946 f 020 7736 3356 www.tilneyshane.co.uk