


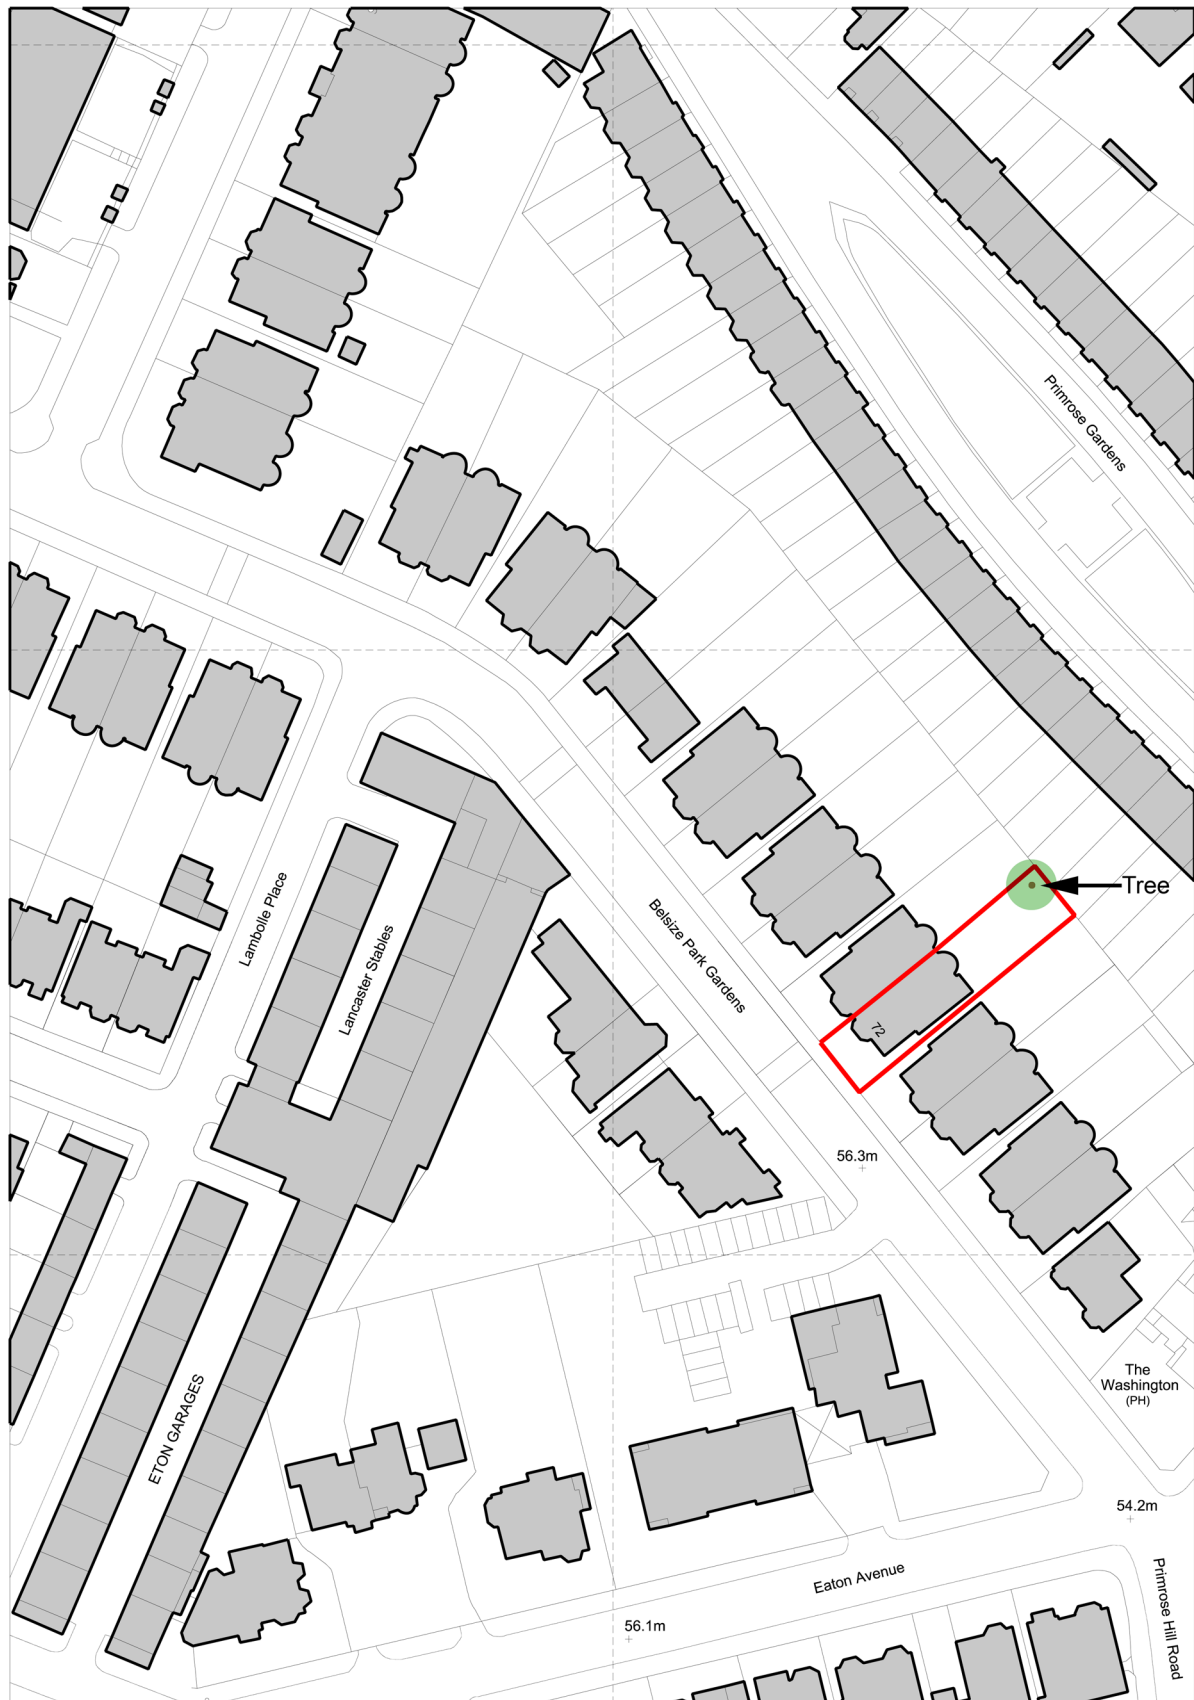

0m 10m 20m



REV	DATE	DESCRIPTION	OKD
P1	12.03.2013	PLANNING APPLICATION	AC

Artur Carulla
72 Belsize Park Gardens
London NW3 4NG
02072099138
07714244428
artur@arturcarulla.com

March 2013

72 BELSIZE PARK GARDENS
SITE LOCATION PLAN
PLANNING
72BPG130312_Plan

SCALE: 1:1250 @A4

P1

Rev