


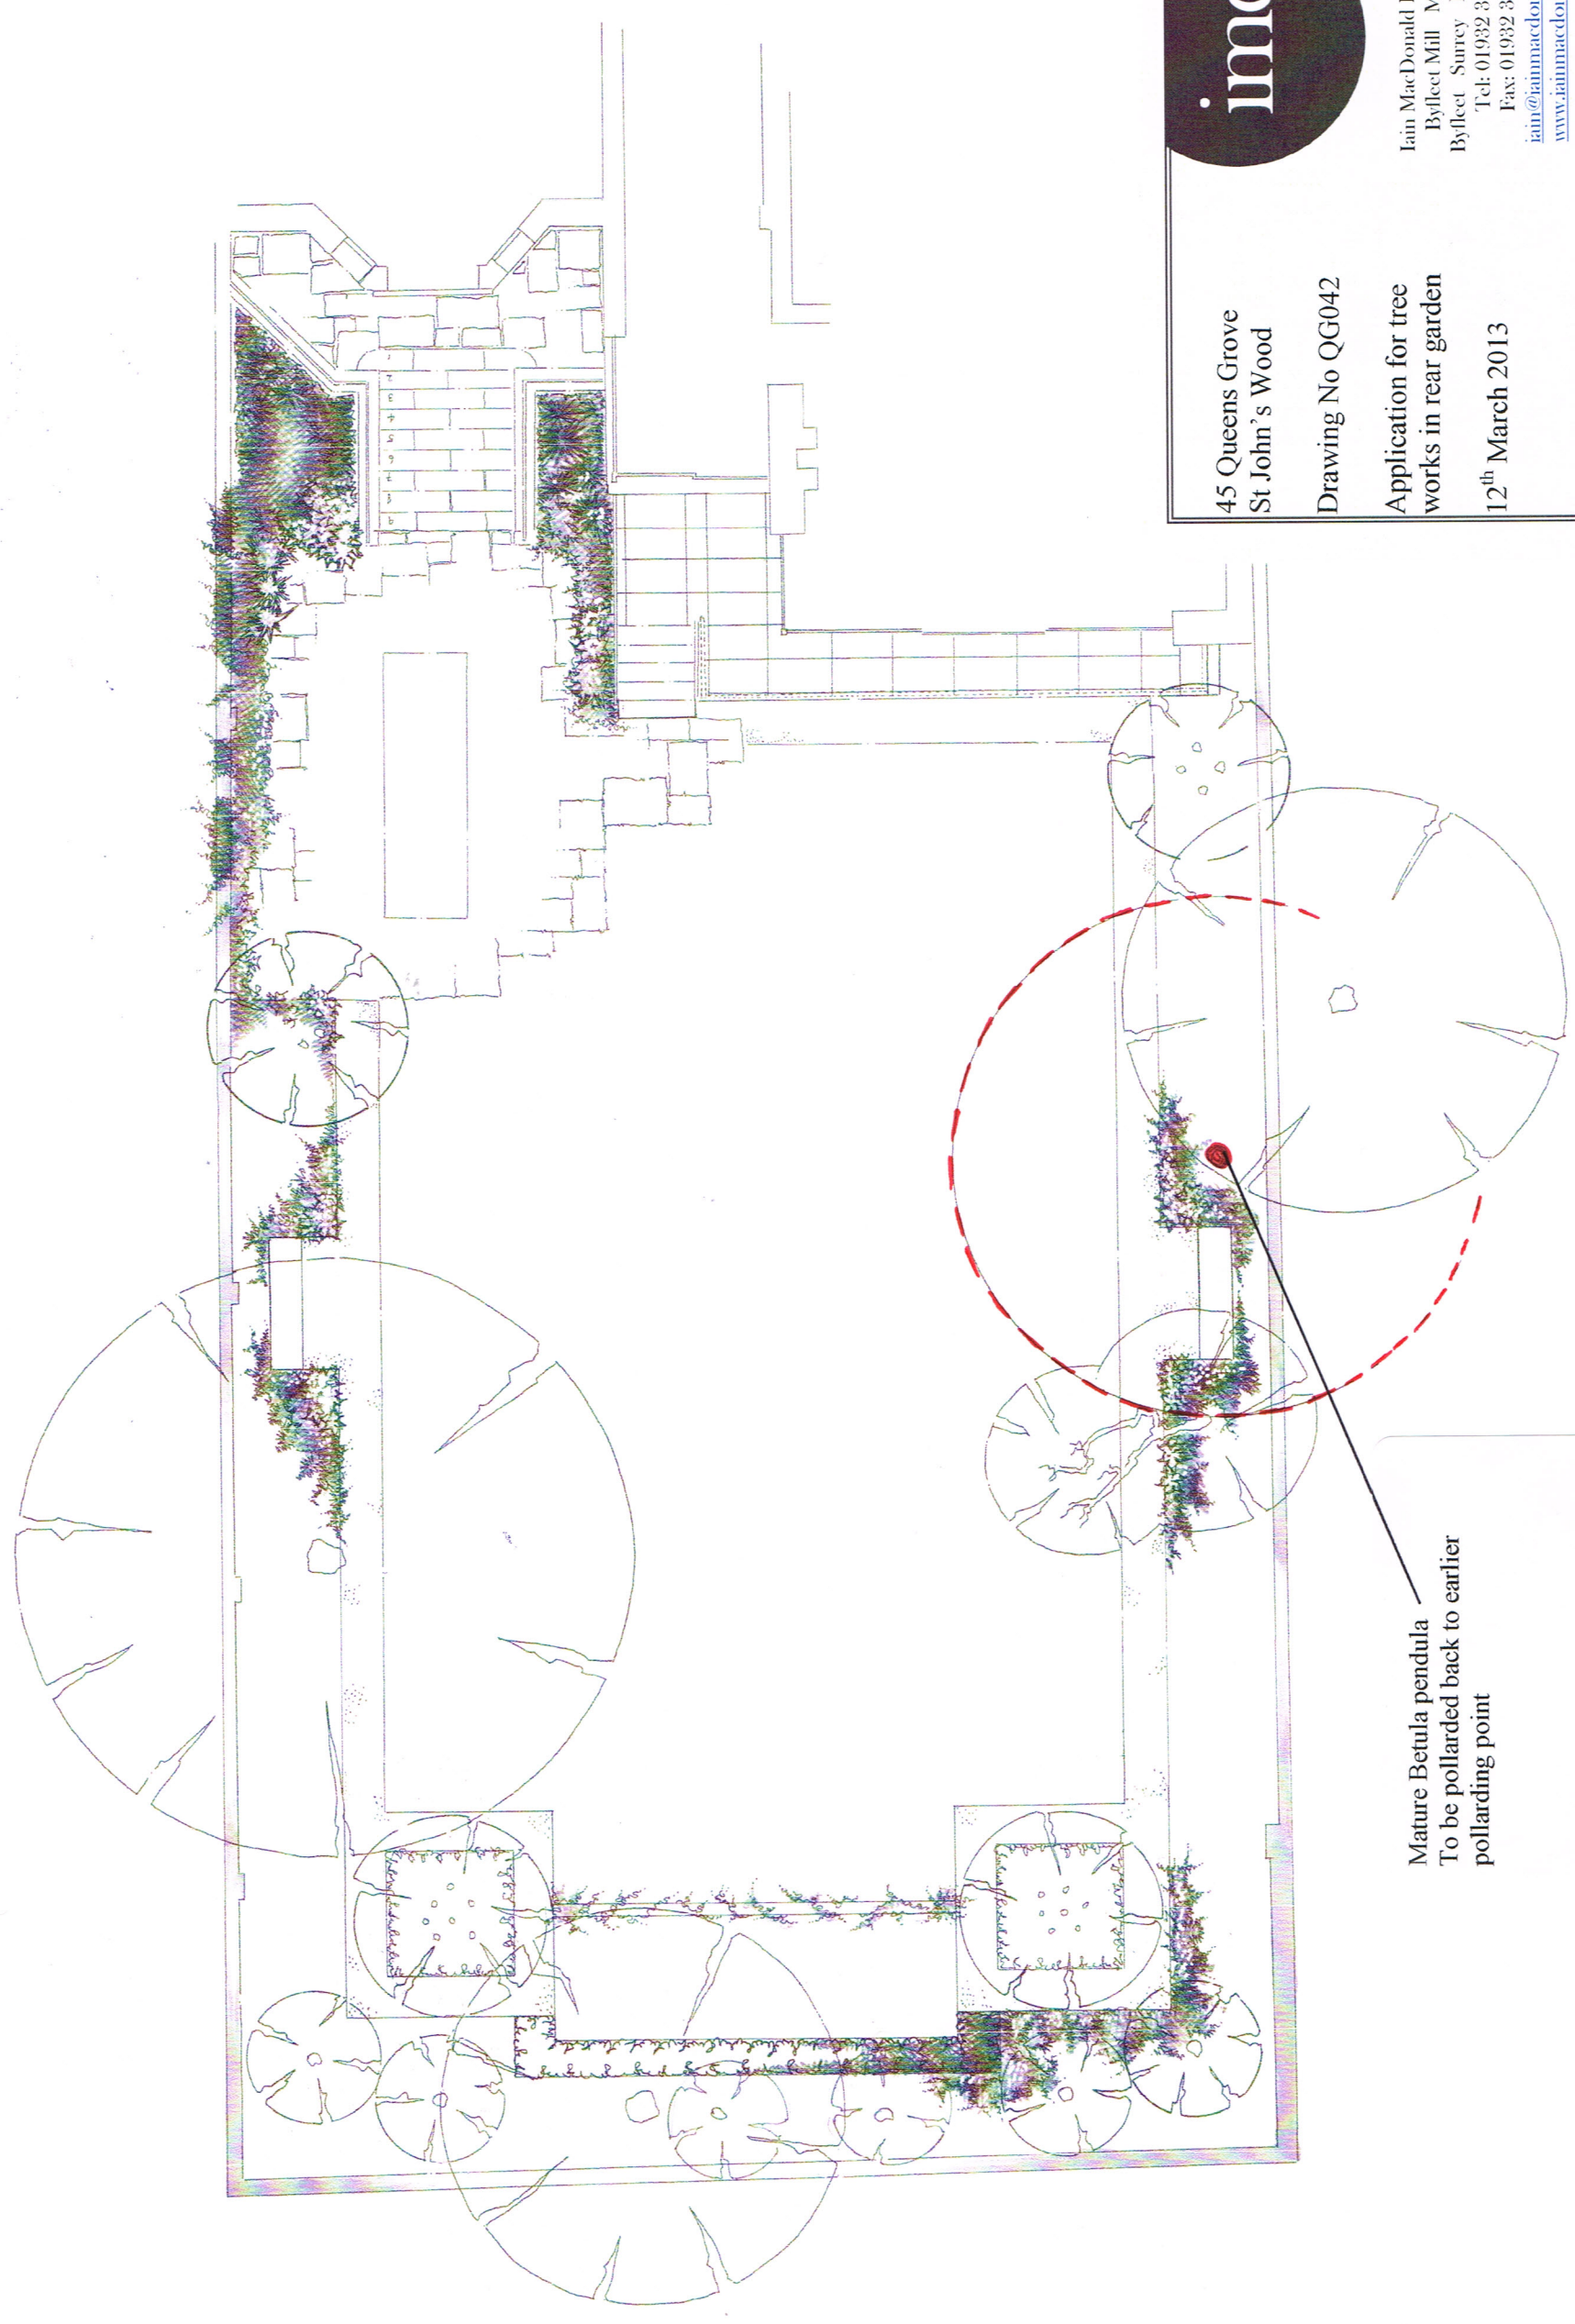


Mature Betula pendula
To be pollarded back to earlier
pollarding point

45 Queens Grove
St John's Wood

Drawing No QG042

Application for tree
works in rear garden

12th March 2013

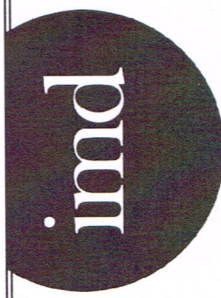

Iain MacDonald Design Ltd
Byfleet Mill Mill Lane
Byfleet Surrey KT14 7RR
Tel: 01932 355575
Fax: 01932 355050
iain@iainmacdonald.co.uk
www.iainmacdonald.co.uk