

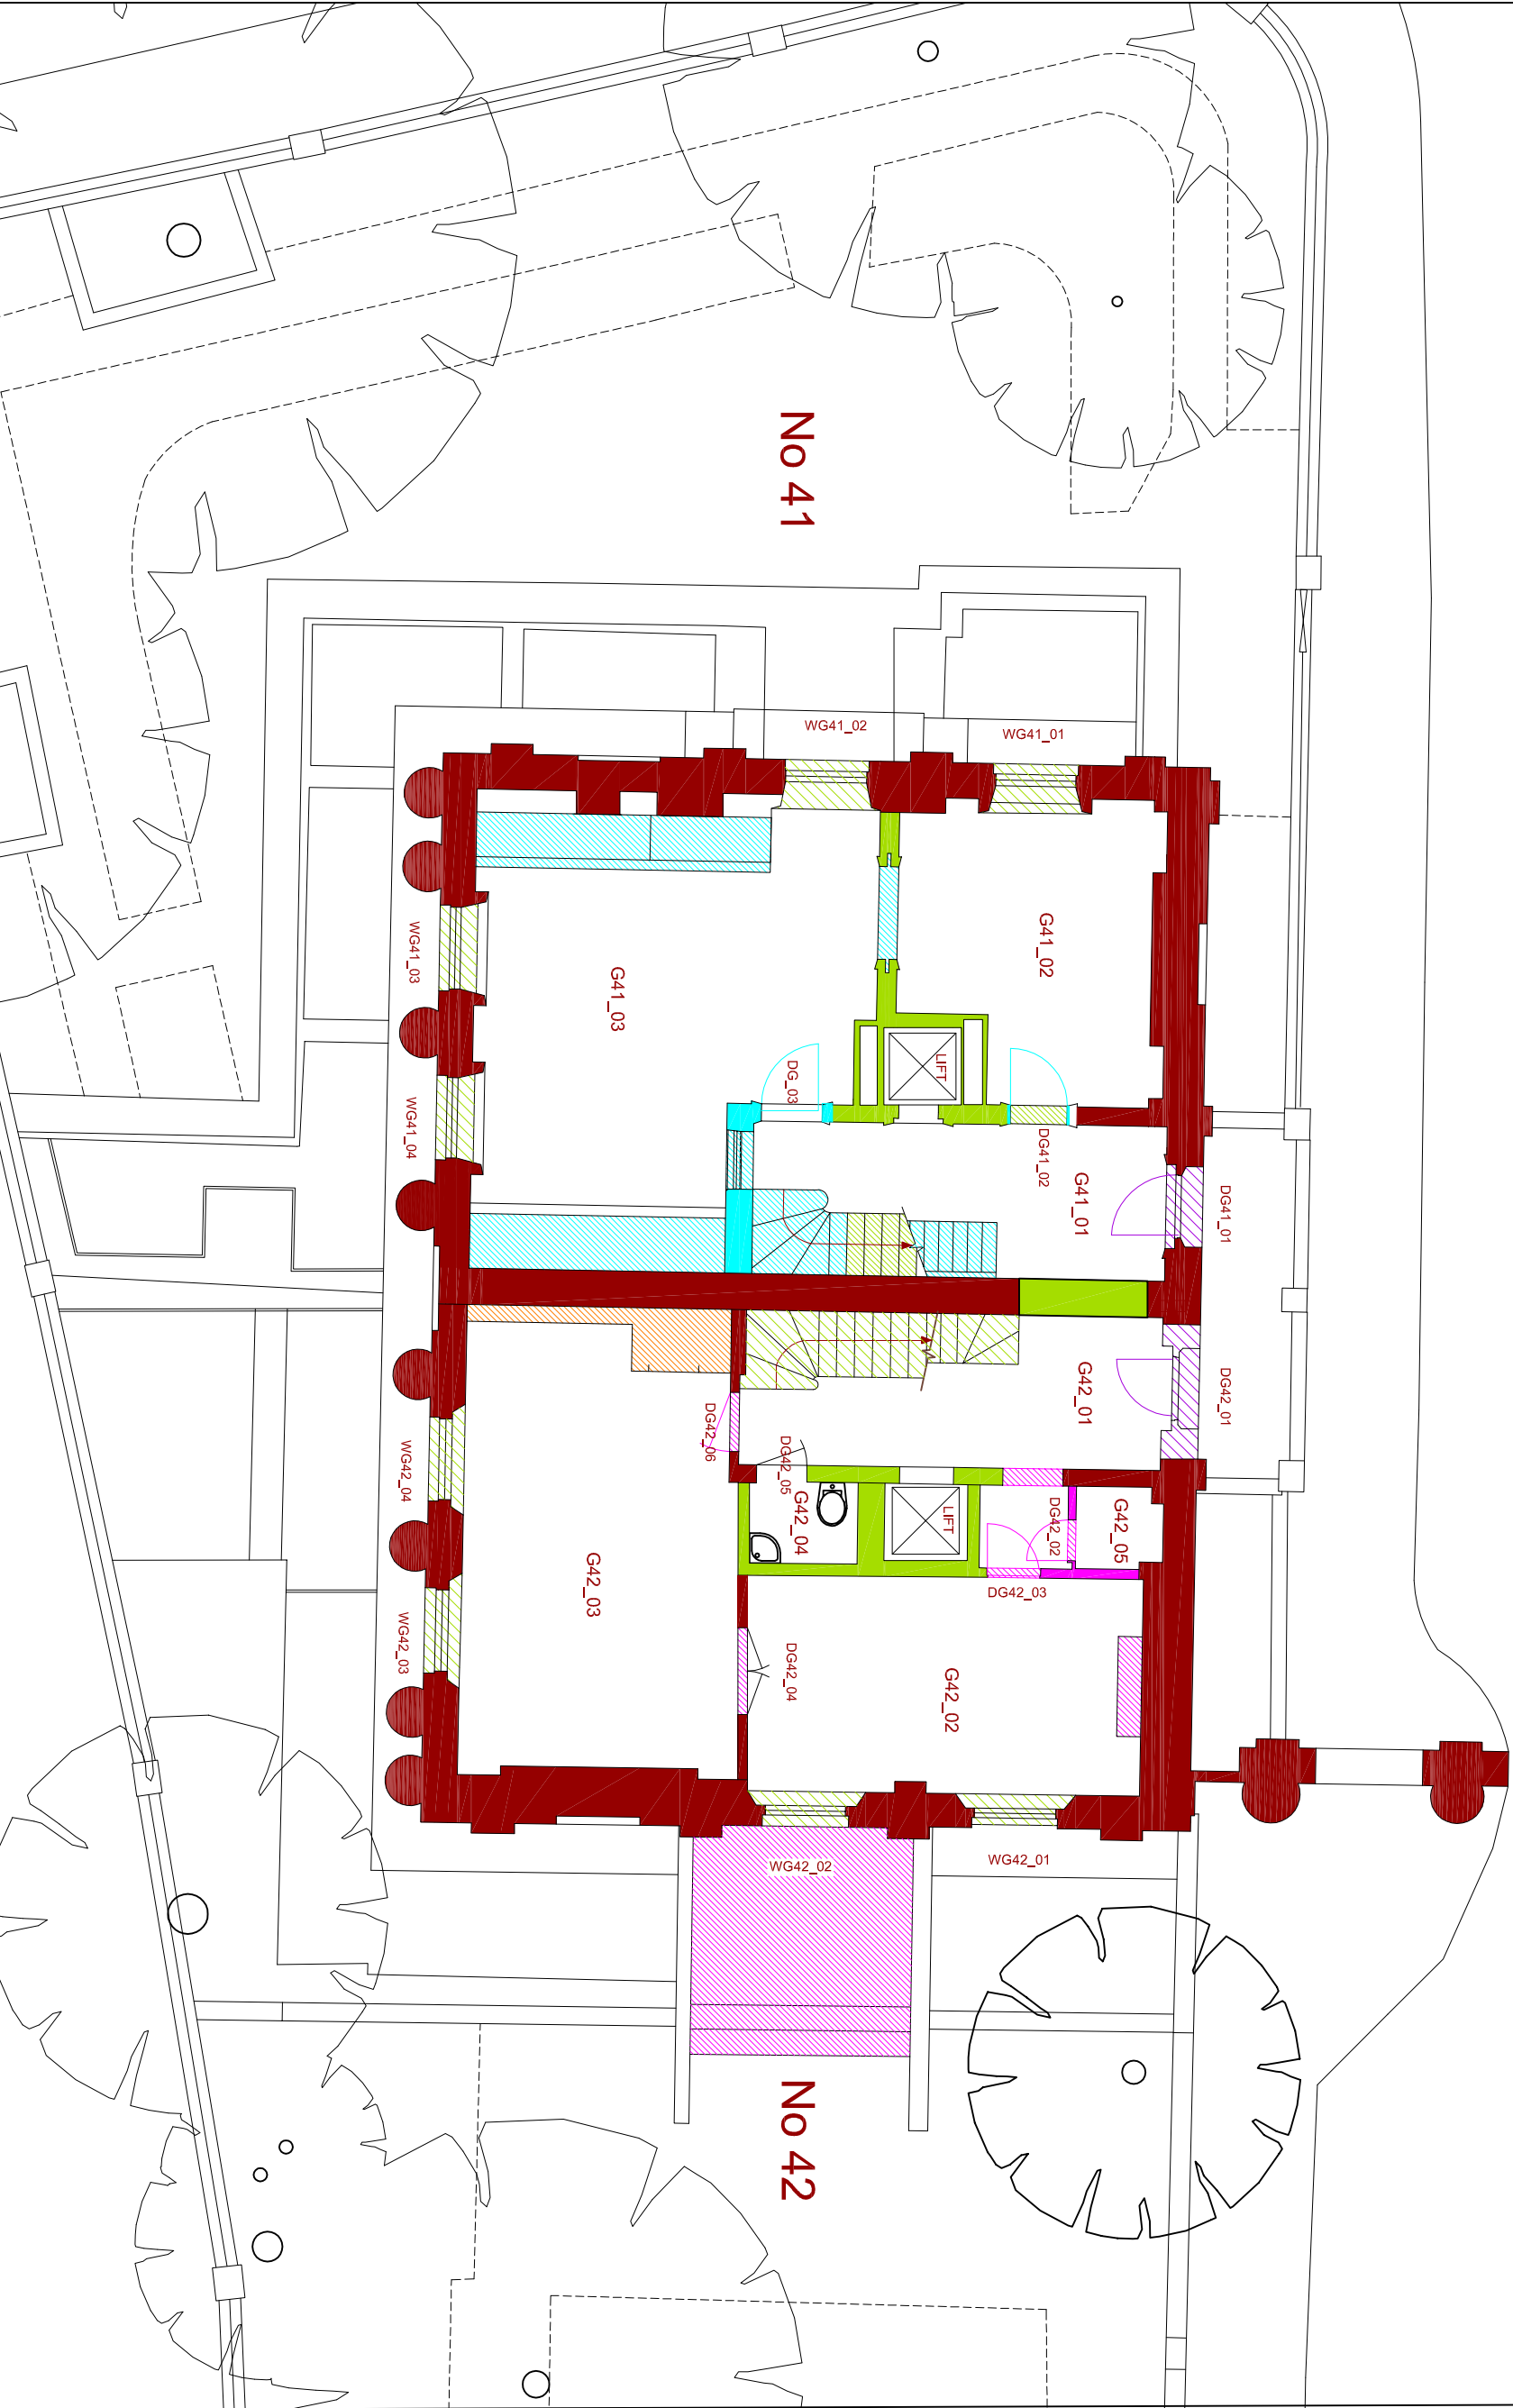
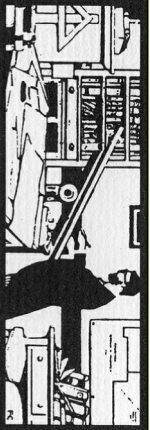


GROUND FLOOR

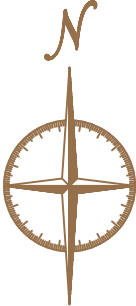

Client	Drawing Number	Rev.	Date	Title
SHALIMAR INVESTORS LTD	MO_02	March 2013	March 2012	GROUND FLOOR MORPHOLOGY OF EXISTING BUILDING FABRIC
Job	Job Number	Drawn By	Scale	Note:
41 & 42 CHESTER TERRACE	N1915	MV	1: 100@A3	Please note that information used to produce these drawings is based on measured survey supplied by others. Heritage Architecture can not be held responsible for any inaccuracies that may exist. Please do not scale drawing. All dimensions should be verified on site.

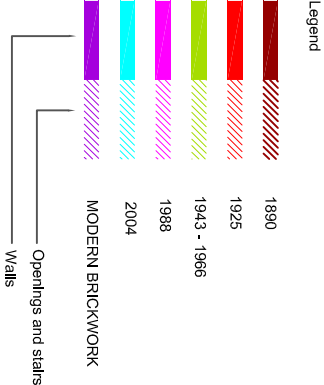

62 British Grove, Chiswick, London ZNL
Telephone : 0208 748 5501 Fax: 0208 748 4992