

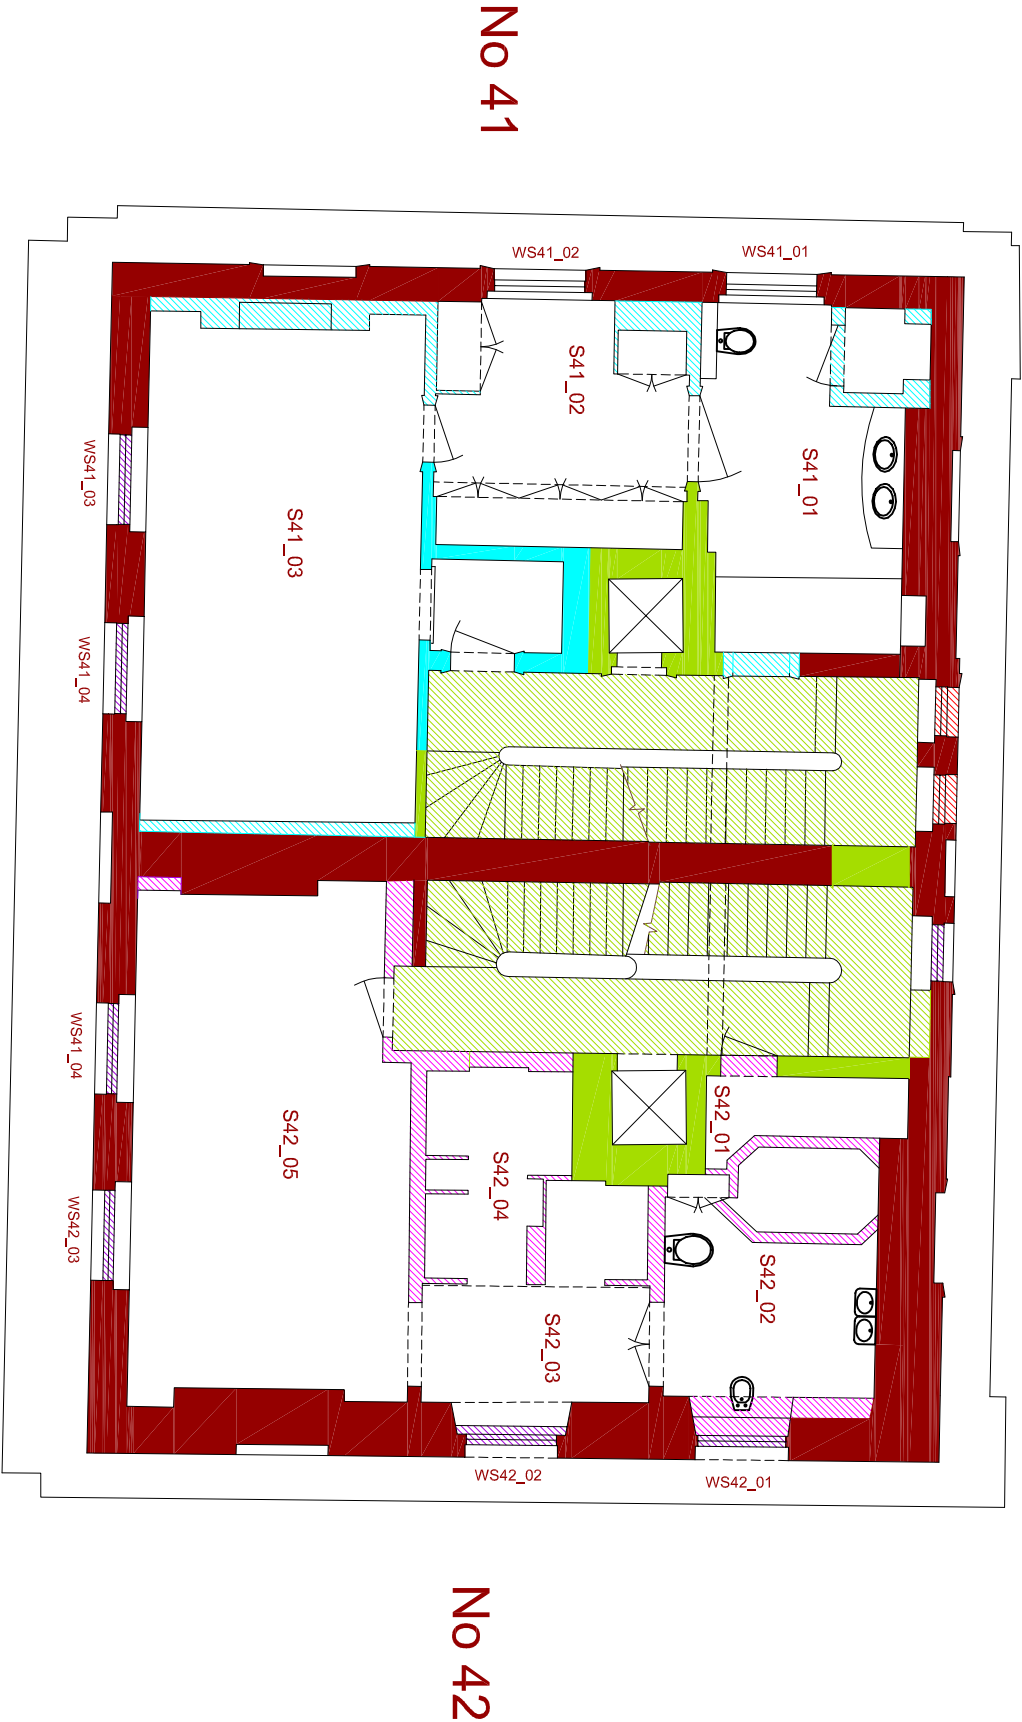
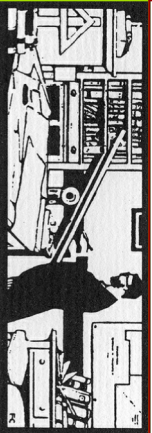


SECOND FLOOR

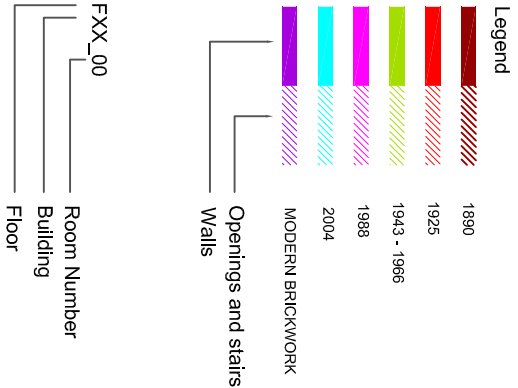

Client	SHALIMAR INVESTORS LTD	Drawing Number	MO_04	Rev.	March 2013	Date	March 2012	Title	SECOND FLOOR MORPHOLOGY OF EXISTING BUILDING FABRIC
Job	41 & 42 CHESTER TERRACE	Job Number	N1915	Drawn By	MV	Scale	1: 100@A3	Note:	Please note that information used to produce these drawings is based on measured survey supplied by others; Heritage Architecture can not be held responsible for any inaccuracies that may exist; Please do not scale drawing; All dimensions should be verified on site;

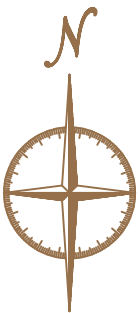

62 British Grove, Chiswick, London ZNL
Telephone : 0208 748 5501 Fax: 0208 748 4992