
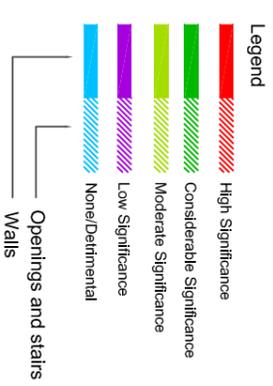


GROUND FLOOR

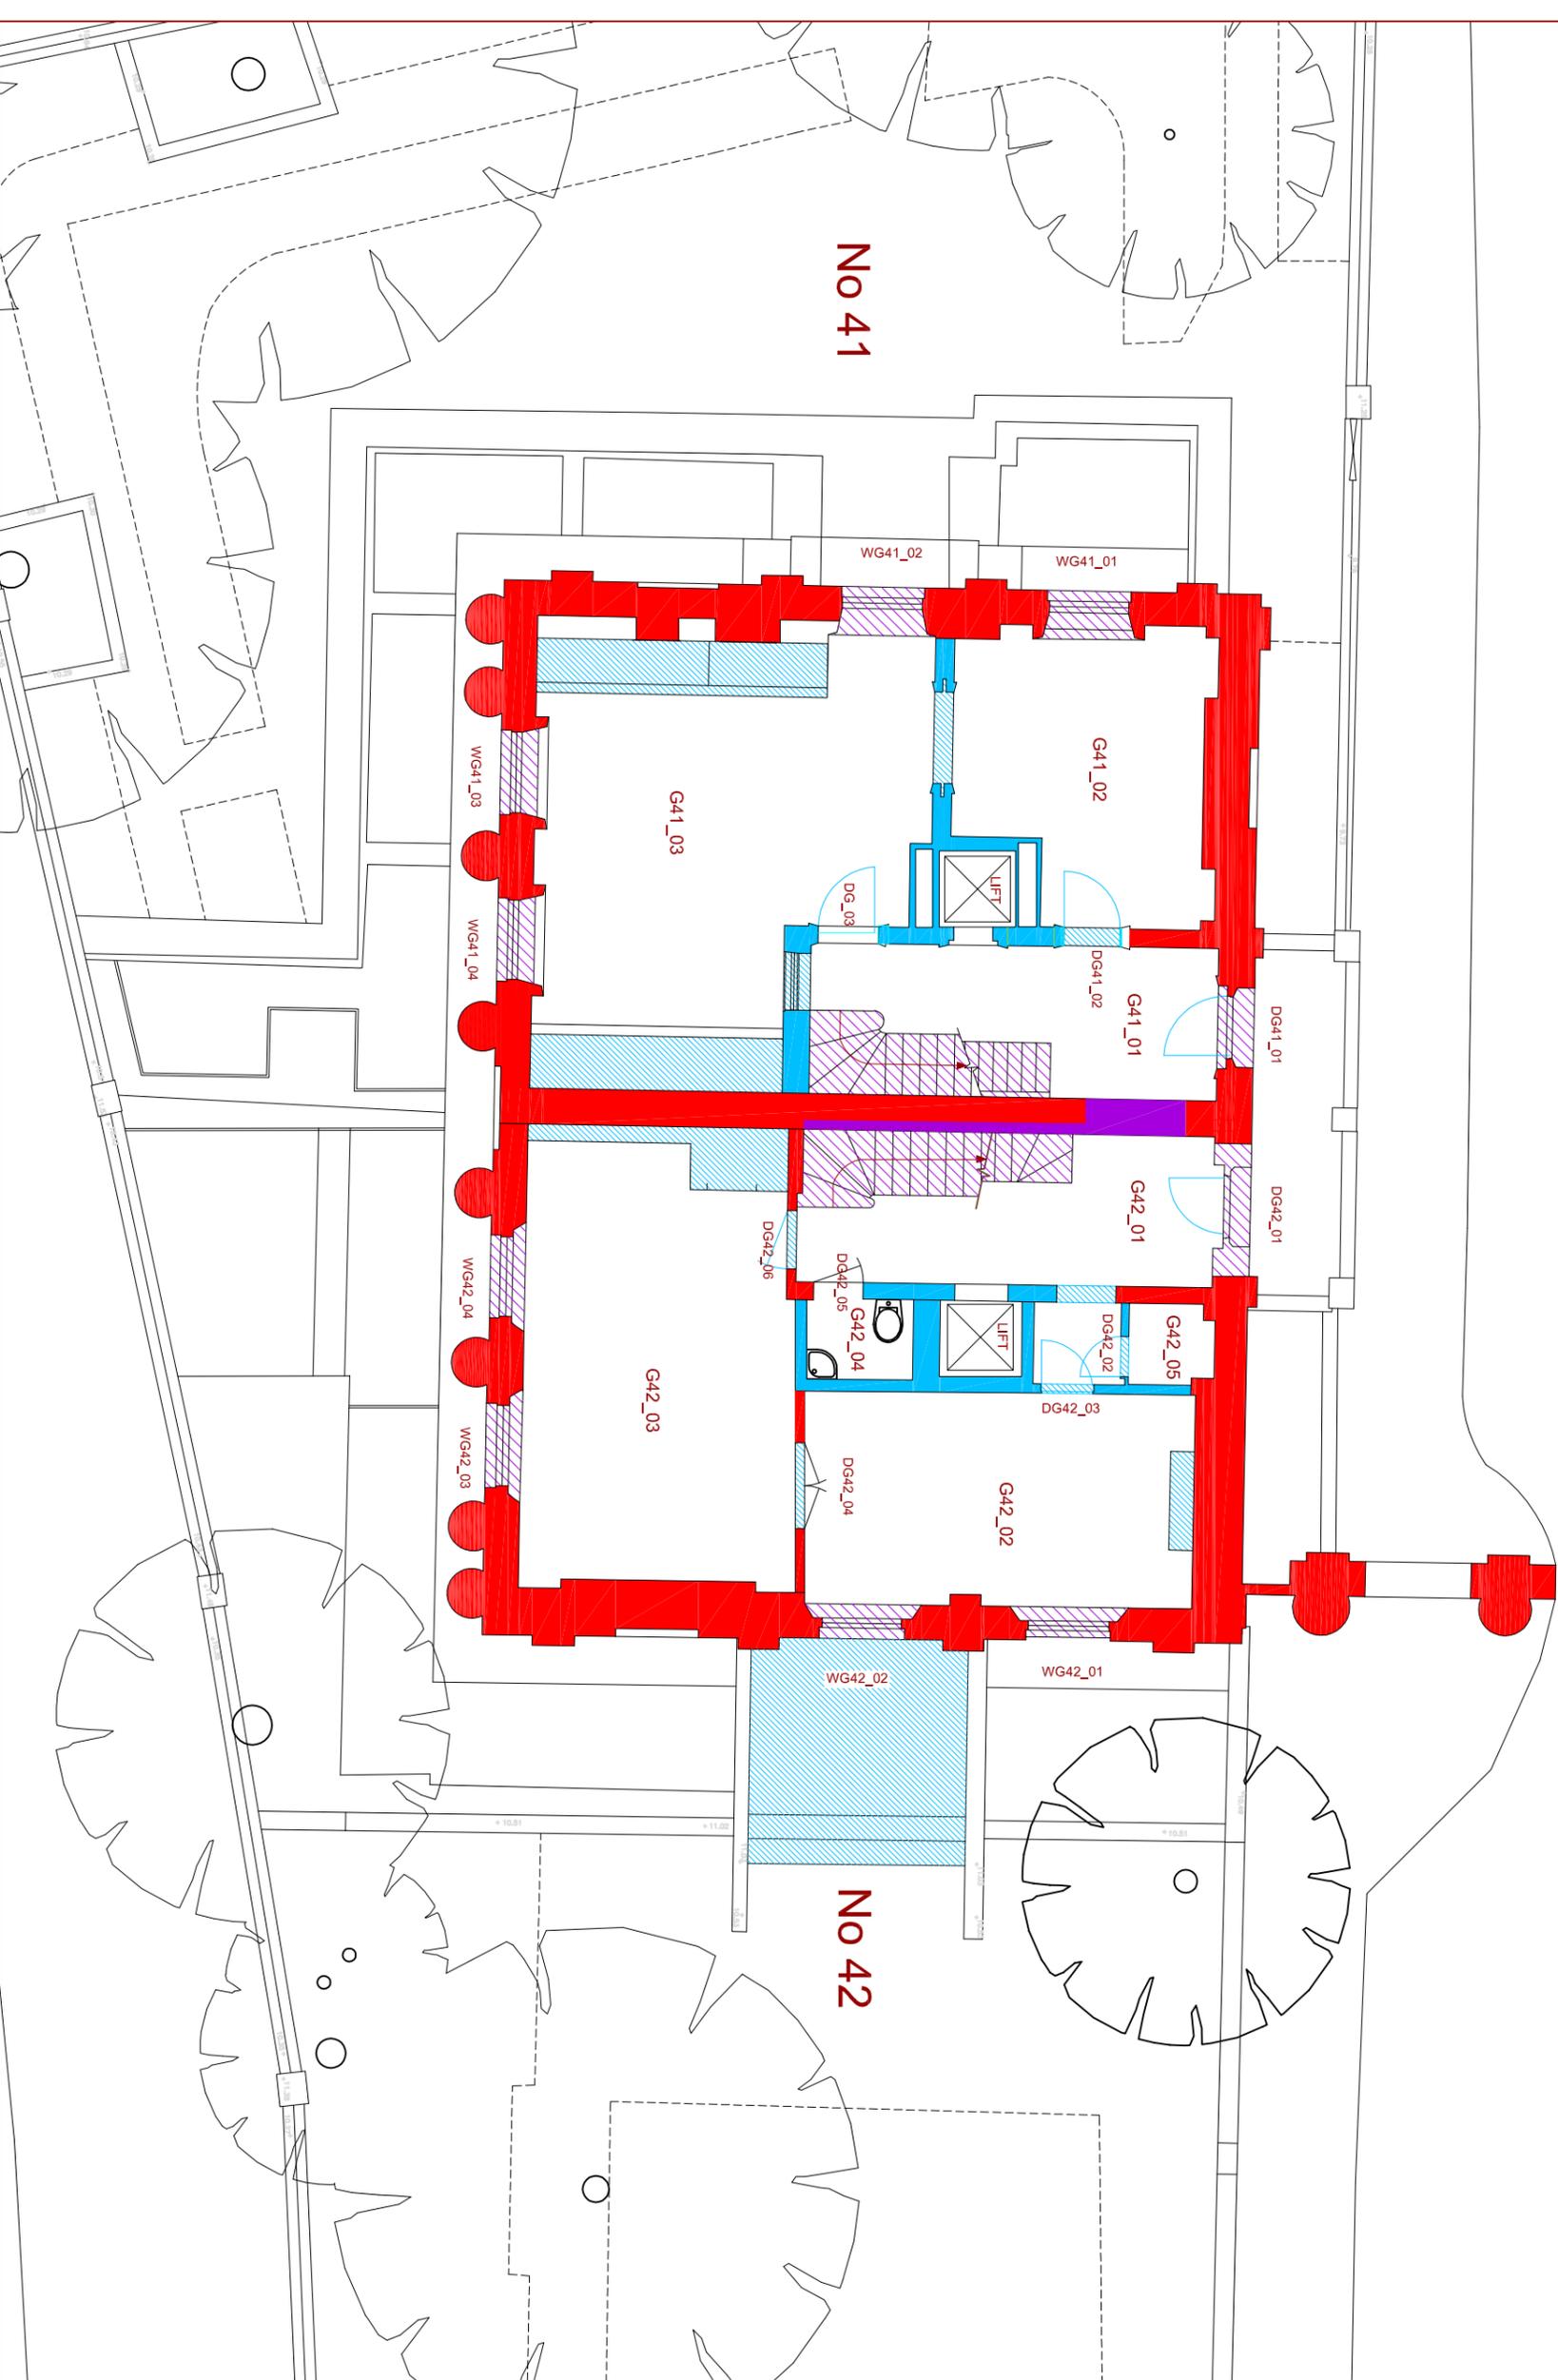

Client	SHALIMAR INVESTORS LTD			Drawing Number	SI_002	Rev.	March 2013	Date	March 2012	Title	GROUND FLOOR SIGNIFICANCE OF EXISTING BUILDING FABRIC	
Job	41 & 42 CHESTER TERRACE			Job Number	N1915	Drawn By	MV	Scale	1:100@A3	Note:	Please note that information used to produce these drawings is based on measured survey supplied by others. Heritage Architecture can not be held responsible for any inaccuracies that may exist. Please do not scale drawing. All dimensions should be verified on site.	

STEPHEN LEVKIANT HERITAGE ARCHITECTURE
62 British Grove, Chiswick, London ZNL
Telephone : 0208 748 5501 Fax: 0208 748 4992