


# FIRST FLOOR

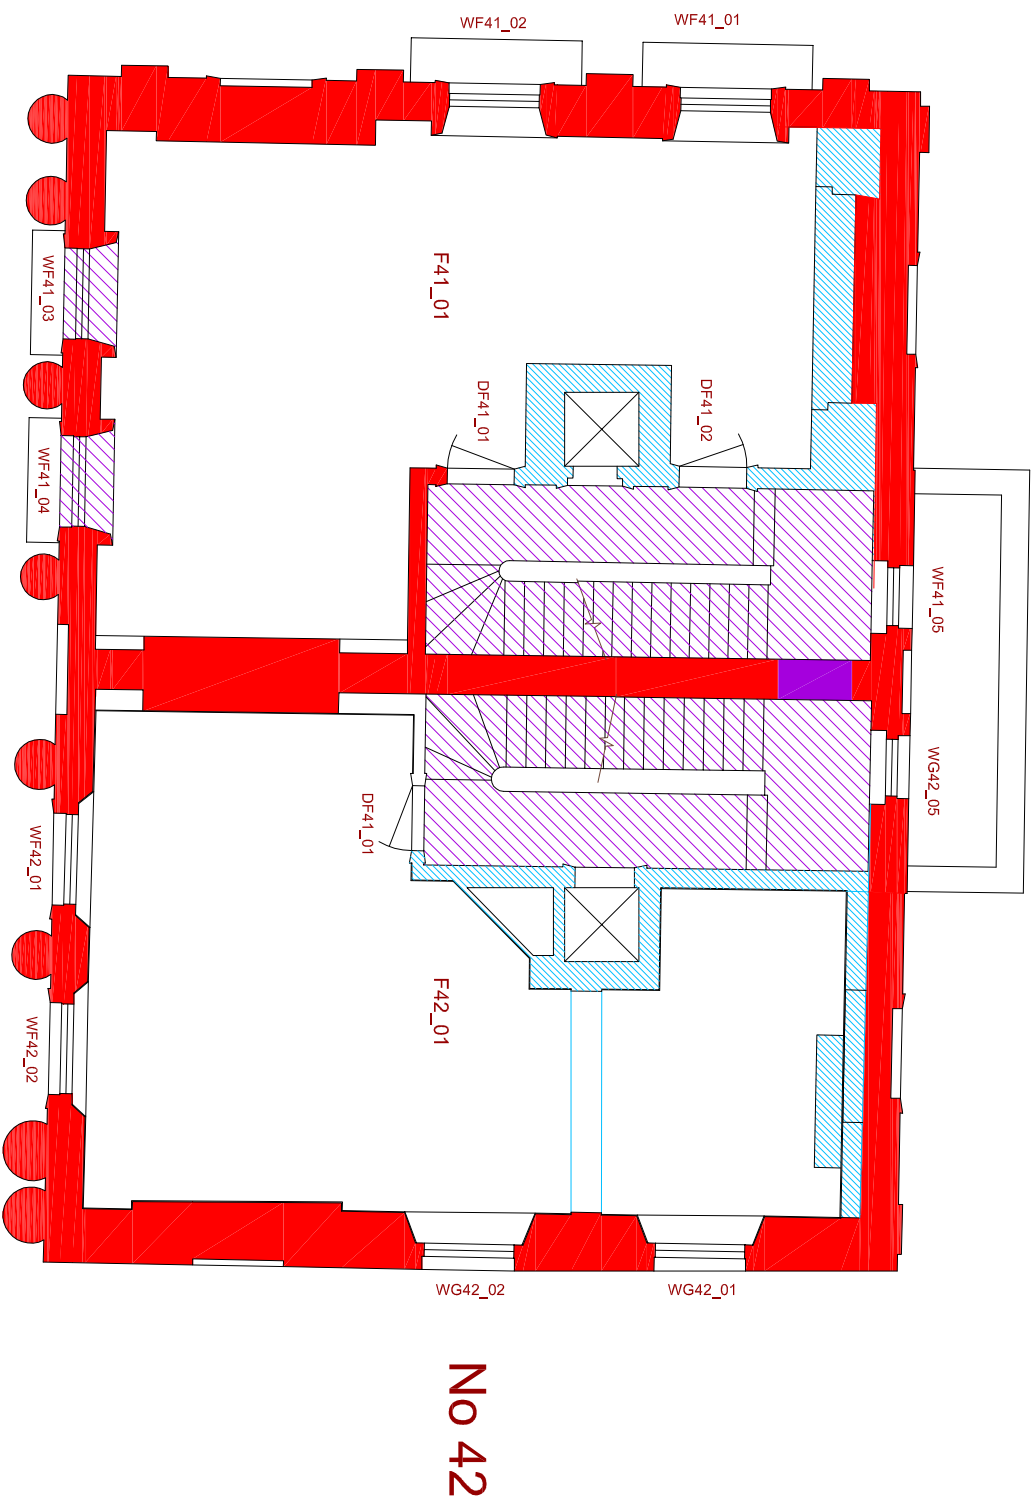

Client	Drawing Number	Rev.	Date	Title
SHALIMAR INVESTORS LTD	SI_03	March 2013	March 2012	<b>FIRST FLOOR</b> <b>SIGNIFICANCE OF EXISTING BUILDING FABRIC</b>
Job	Job Number	Drawn By	Scale	Note:
<b>41 &amp; 42 CHESTER TERRACE</b>	N1915	MV	1: 100@A3	Please note that information used to produce these drawings is based on measured survey supplied by others. Heritage Architecture can not be held responsible for any inaccuracies that may exist. Please do not scale drawing. All dimensions should be verified on site.

**STEPHEN LEVRANT HERITAGE ARCHITECTURE**

62 British Grove, Chiswick, London NW1  
Telephone : 0208 748 5501 Fax: 0208 748 4992

