

APPENDIX 1 - 19TH CENTURY

Contents

1828 CT Mirror

1880 41 42 CT Repair to Curb Wall

1890 41 CT as Existing

1890 41 CT Basement Existing

1890 41 CT Ground Existing

1890 41 CT 1st Existing

1890 41 CT 2nd Existing

1890 41 CT 3rd Existing

1890 41 CT Section Existing

1890 41 CT as Proposed

1890 41 CT Basement Proposed

1890 41 CT Ground Proposed

1890 41 CT 1st Proposed

1890 41 CT 2nd Proposed

1890 41 CT 3rd Proposed

1890 41 CT Section Proposed

1890 41 CT Staircase Ground Proposed

1890 41 CT Staircase First Proposed

1890 41 CT Staircase Section Proposed

1897 41 CT Alterations to Skylight

The Mirror


OF

LITERATURE, AMUSEMENT. AND INSTRUCTION.

No. 362.]

SATURDAY, MARCH 21, 1829.

[PRICE 2d.]

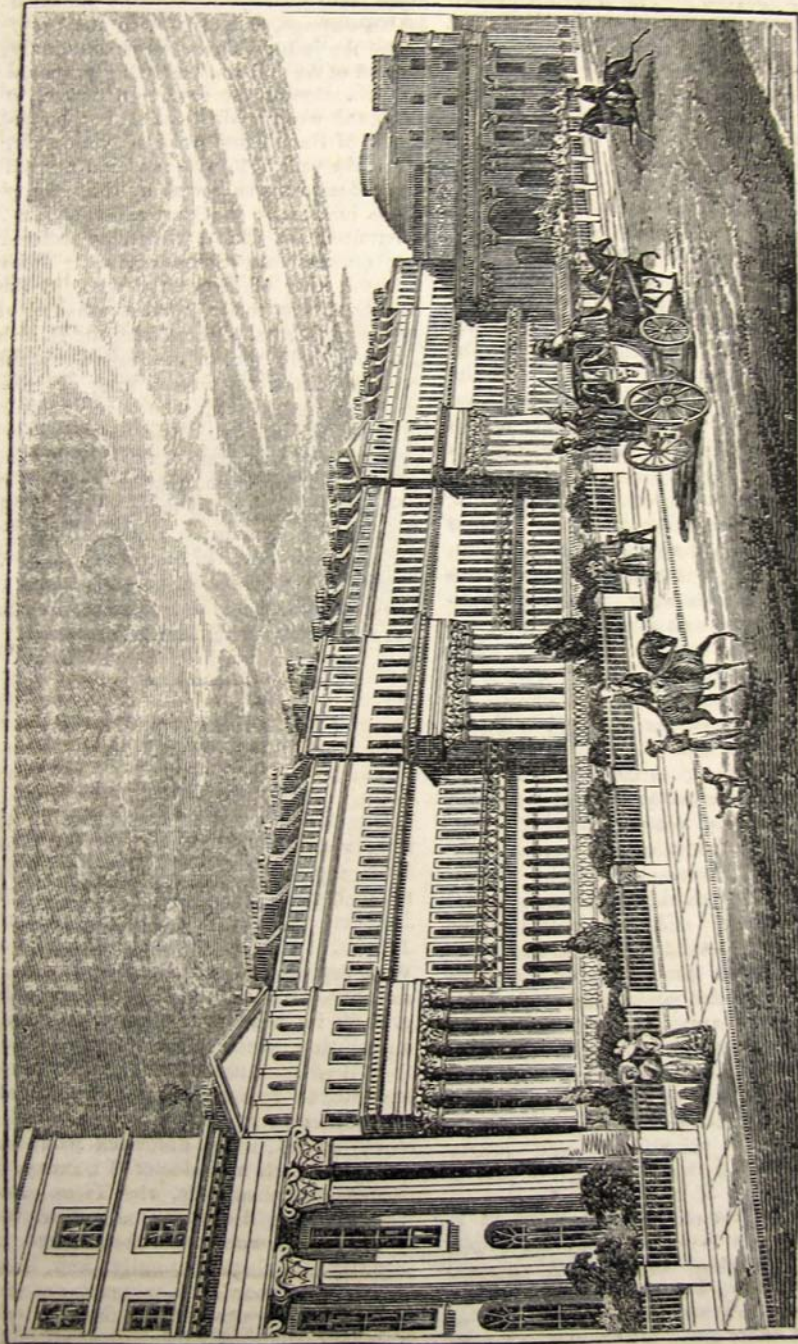

CHESTER TERRACE, REGENT'S PARK.

VOL. XIII.

O




N^o 41 Chester Terrace.


The wall referred to by Mr. Adams is the curb or plinth wall of the enclosure next the footpath (Park side) - the damp which penetrates the wall has thrown off the paint and in parts the cement work, causing an unsightly appearance.

My impression is that the only remedy which would be in any way effectual would be to cut down the cement work entirely to the face of the brickwork and finish it anew in Portland Cement as has been done by the Crown Estate Paving Comm^{rs} in the case of the similar wall to the Garden Enclosure of Chester Terrace.


Arthur Latet
November 9th 1880.

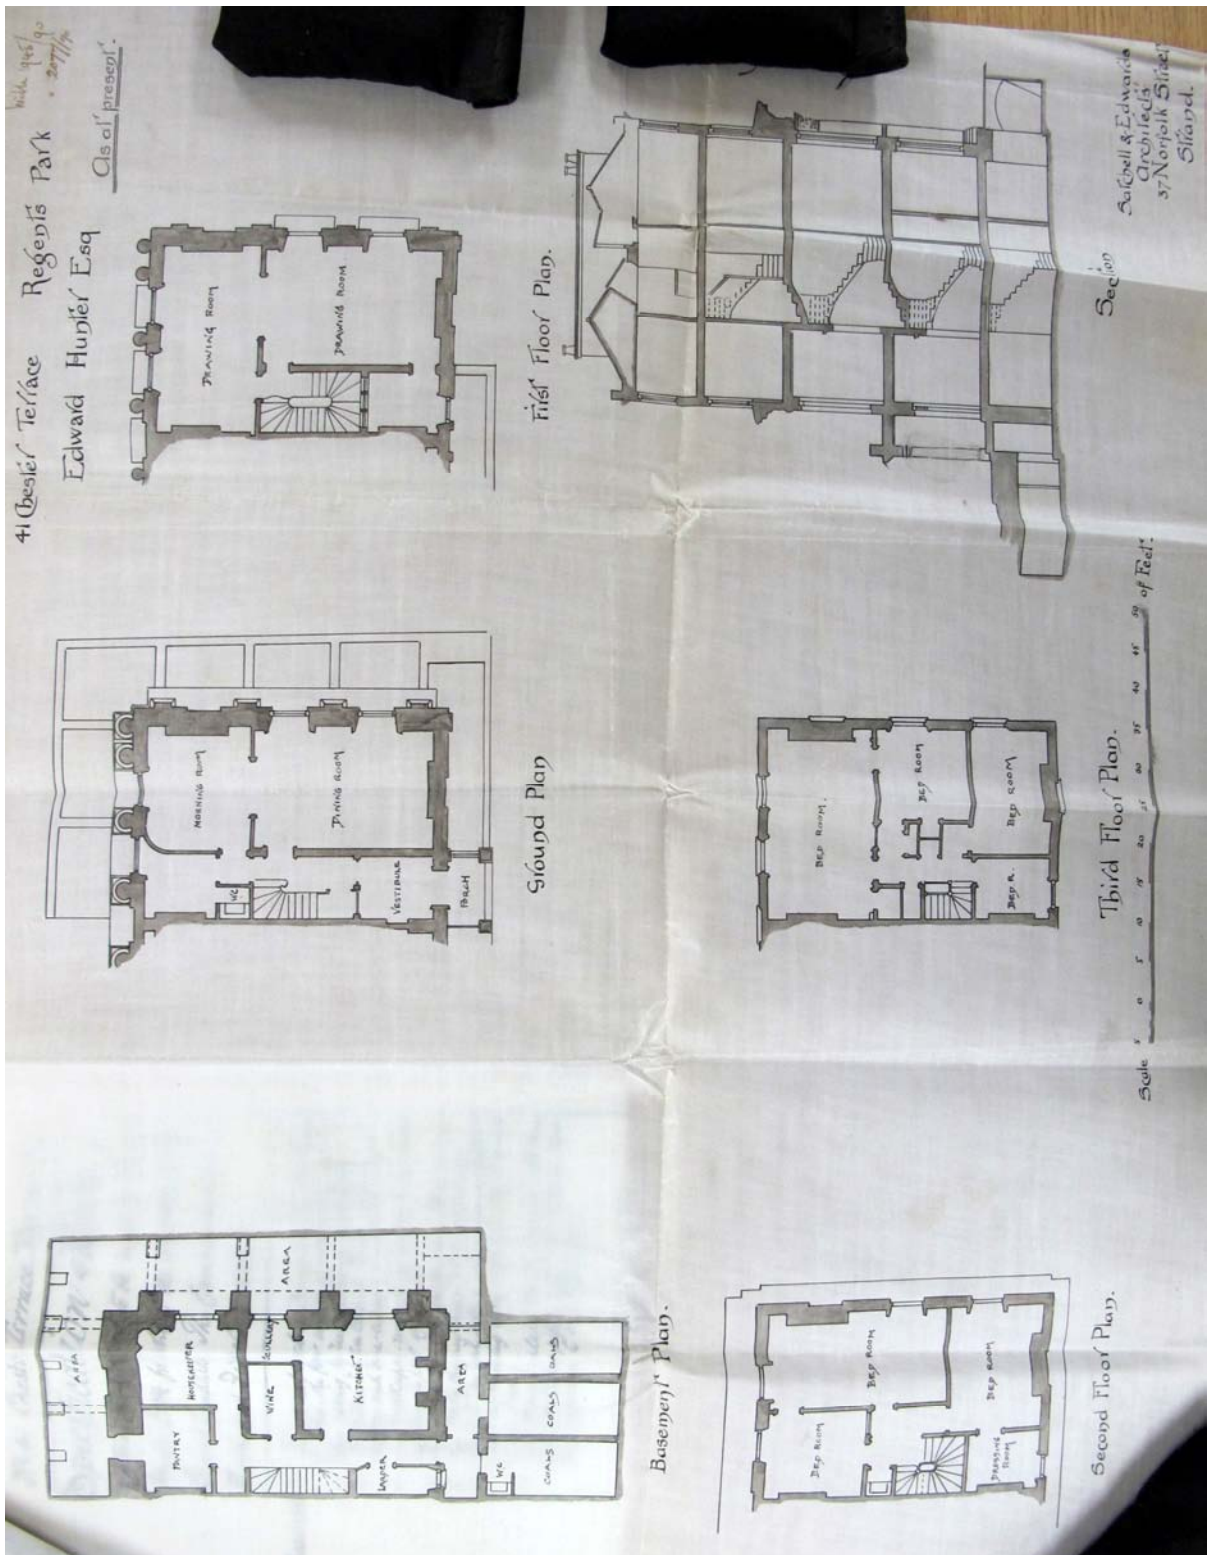

1890 41 CT as Existing

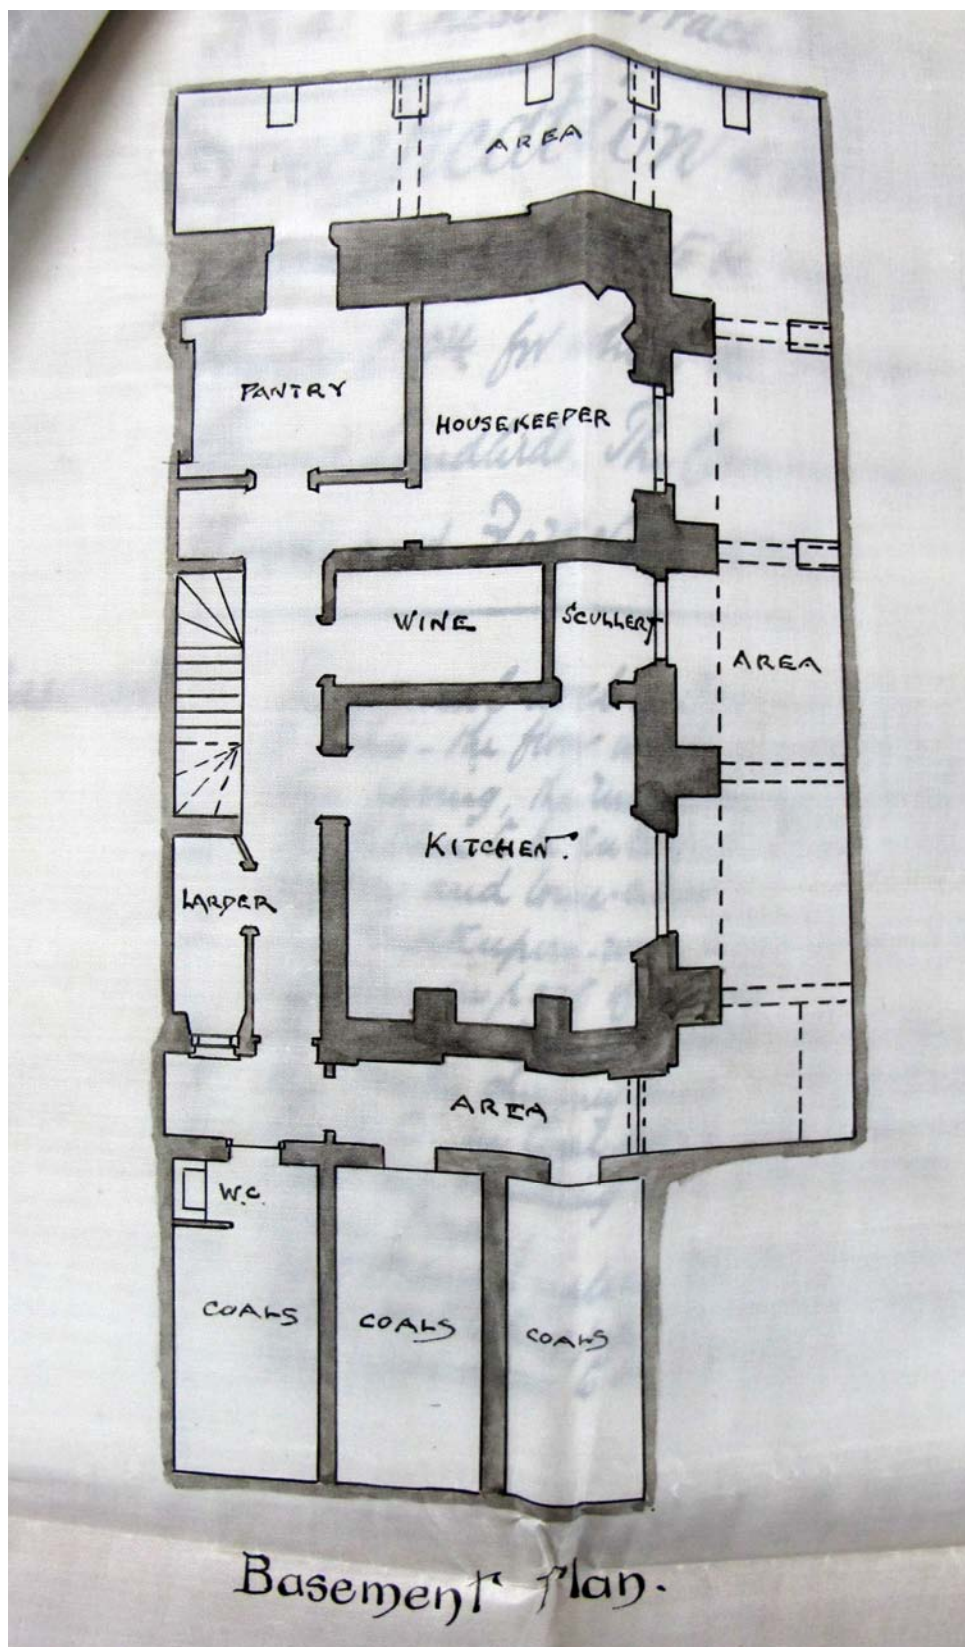

1890 41 CT Basement Existing

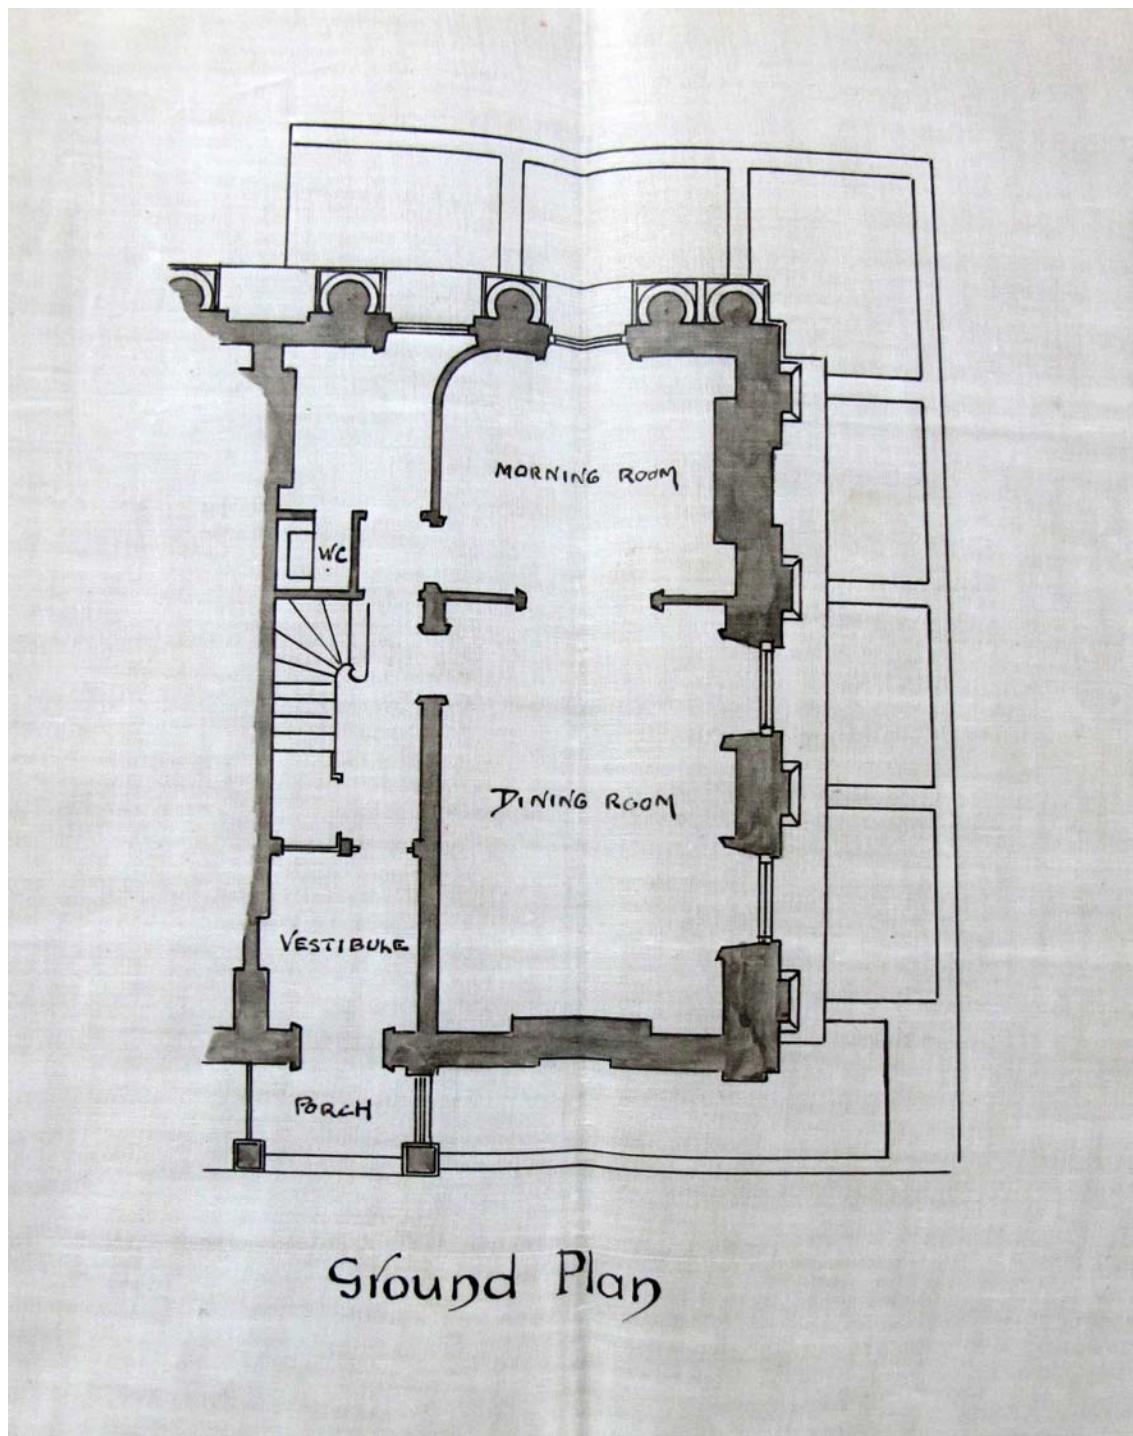


1890 41 CT Ground Existing


41 Chester Terrace Regents Park

Edward Hunter Esq


As at

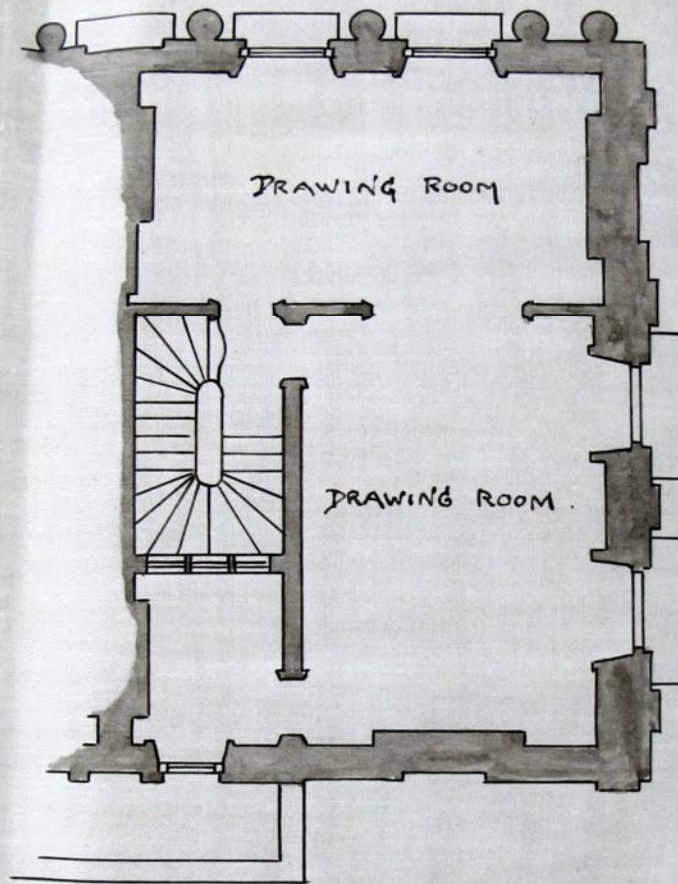


1890 41 CT 1st Existing

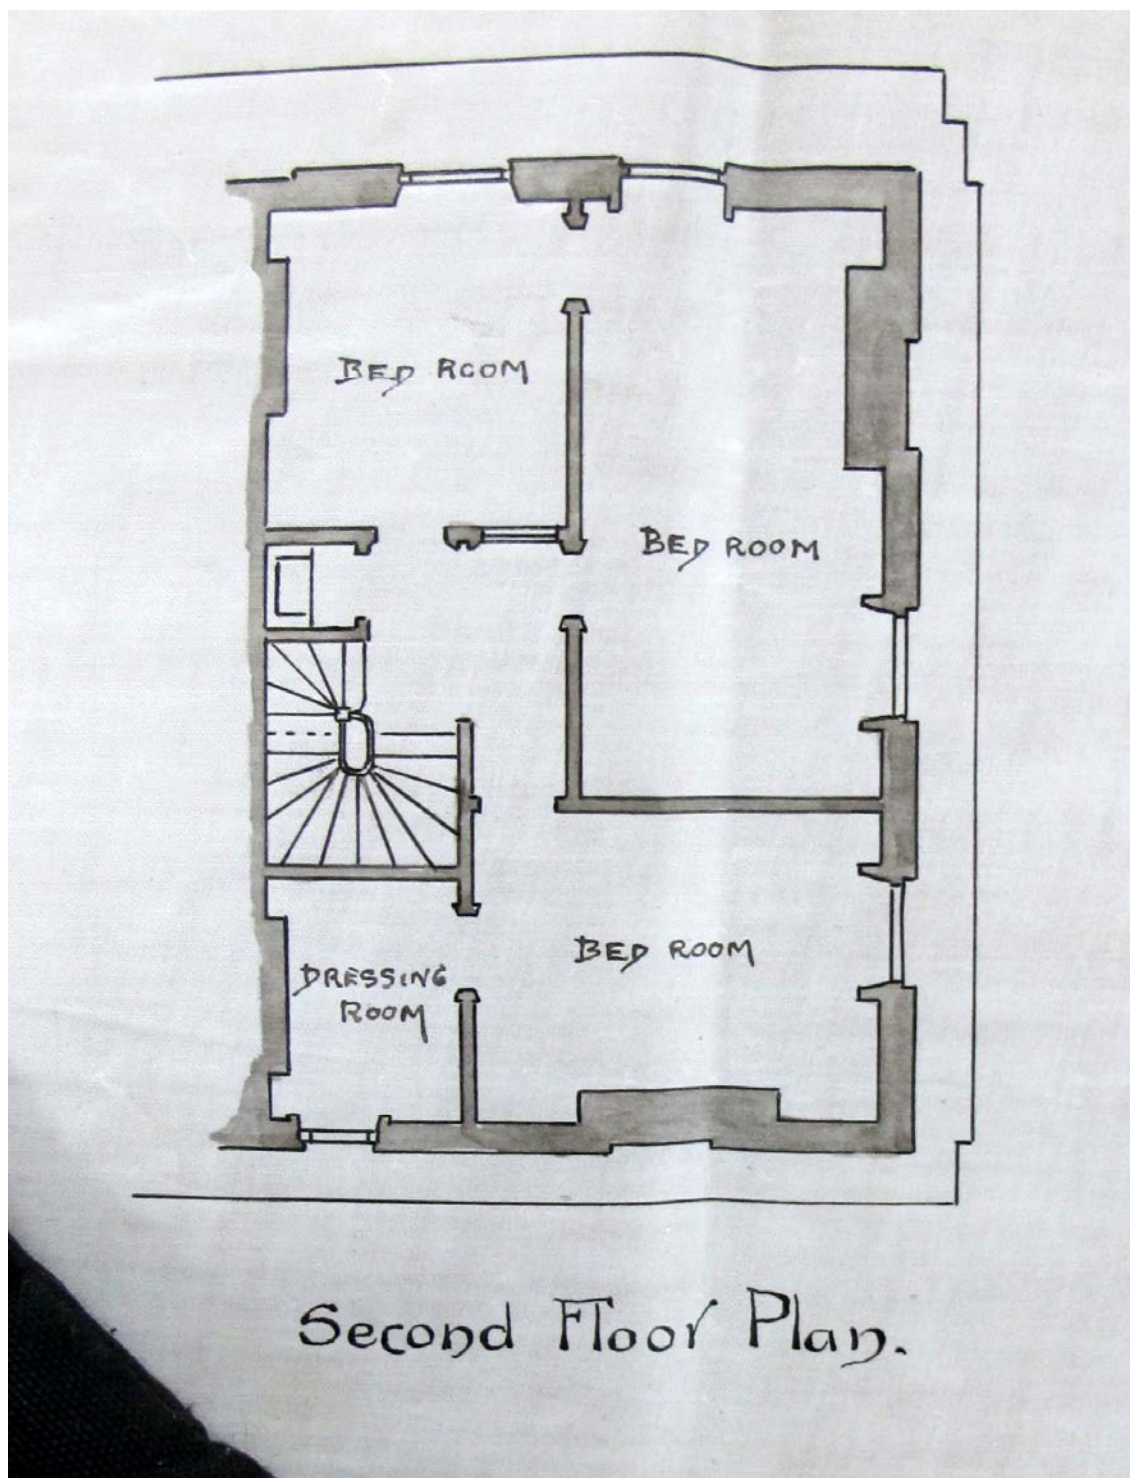


1890 41 CT 2nd Existing

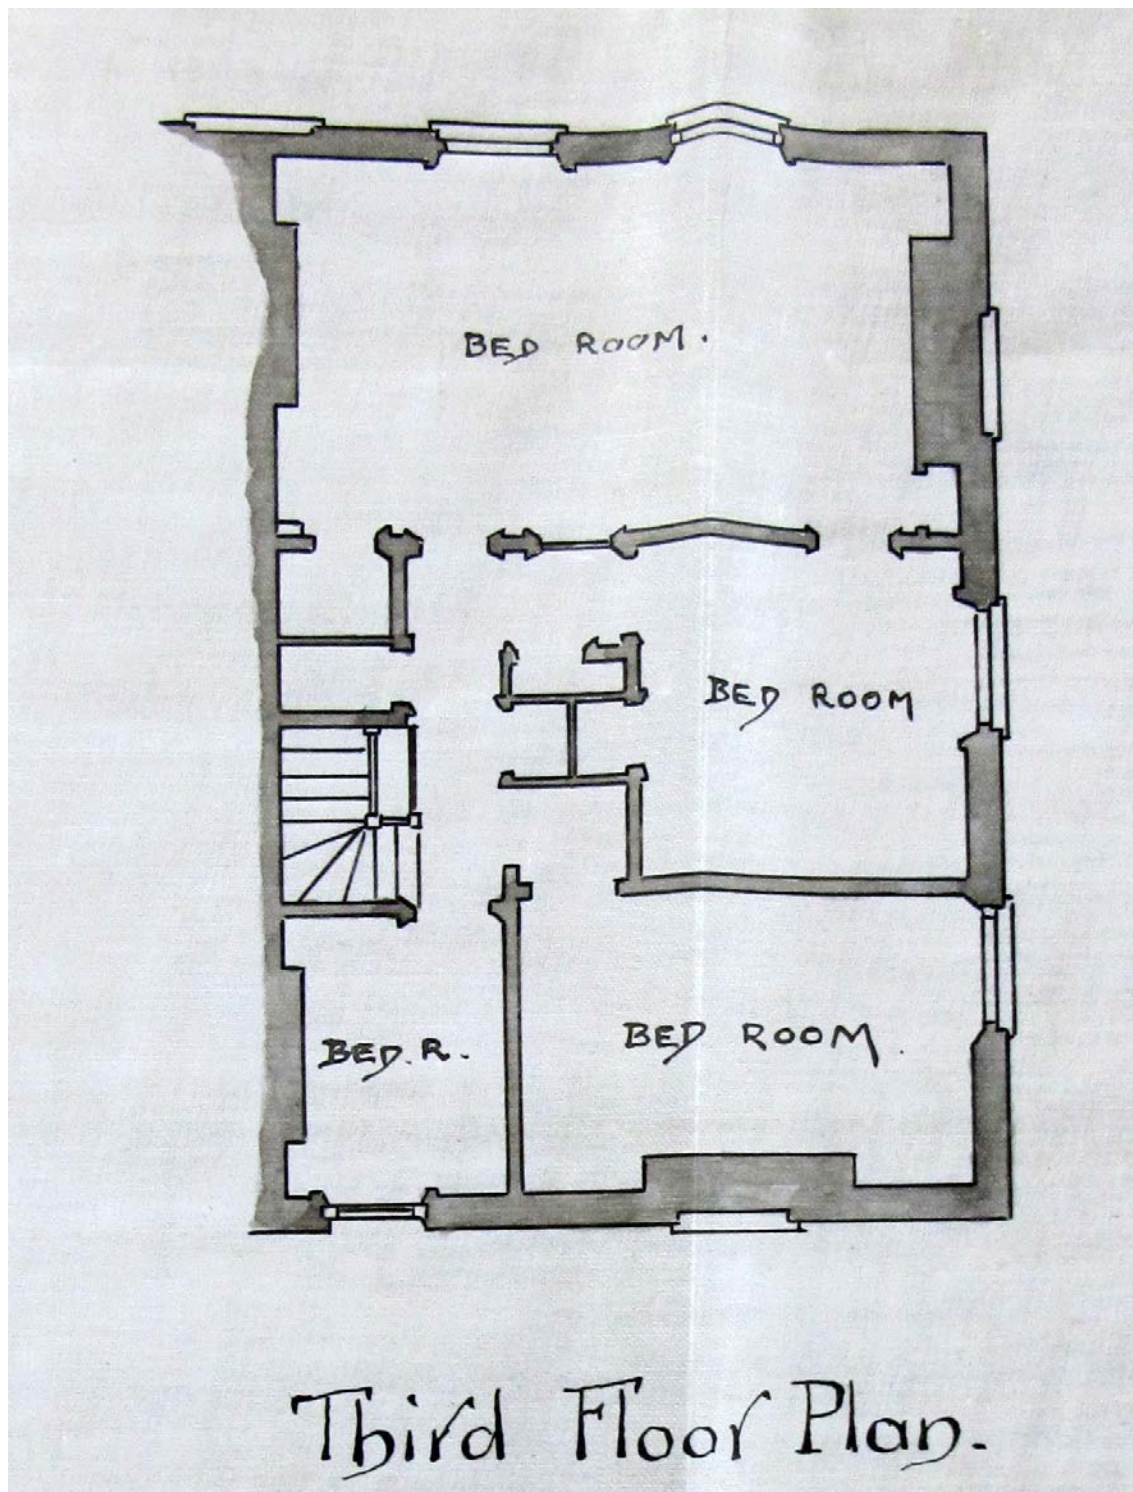


1890 41 CT 3rd Existing

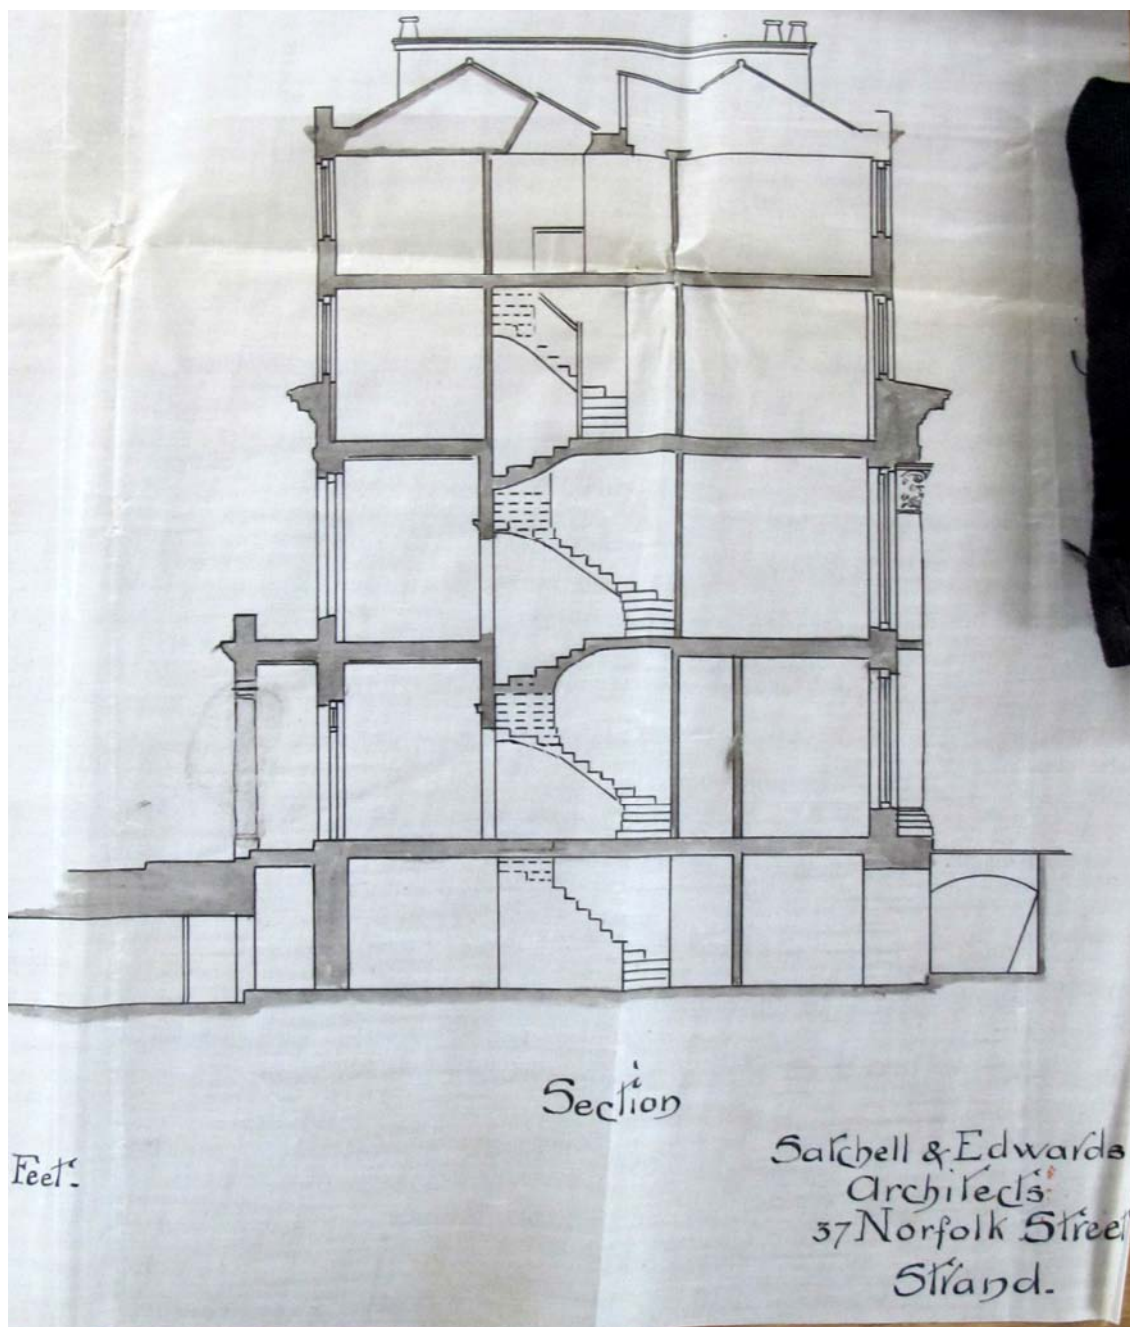


1890 41 CT Section Existing

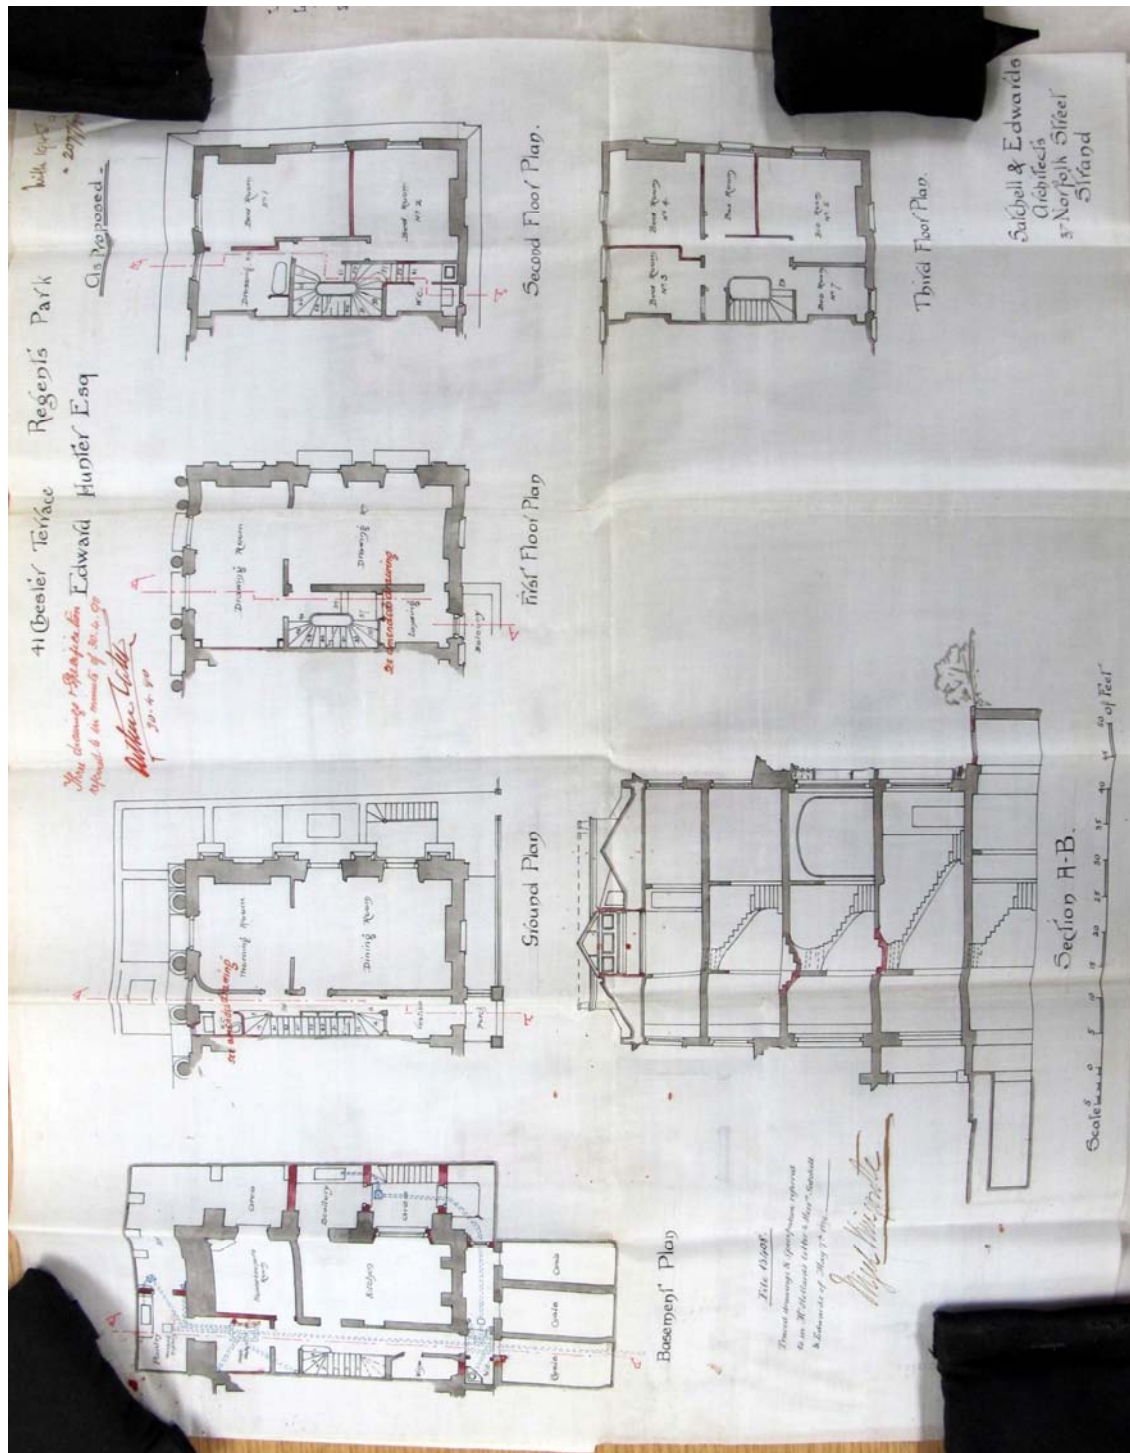


1890 41 CT as Proposed

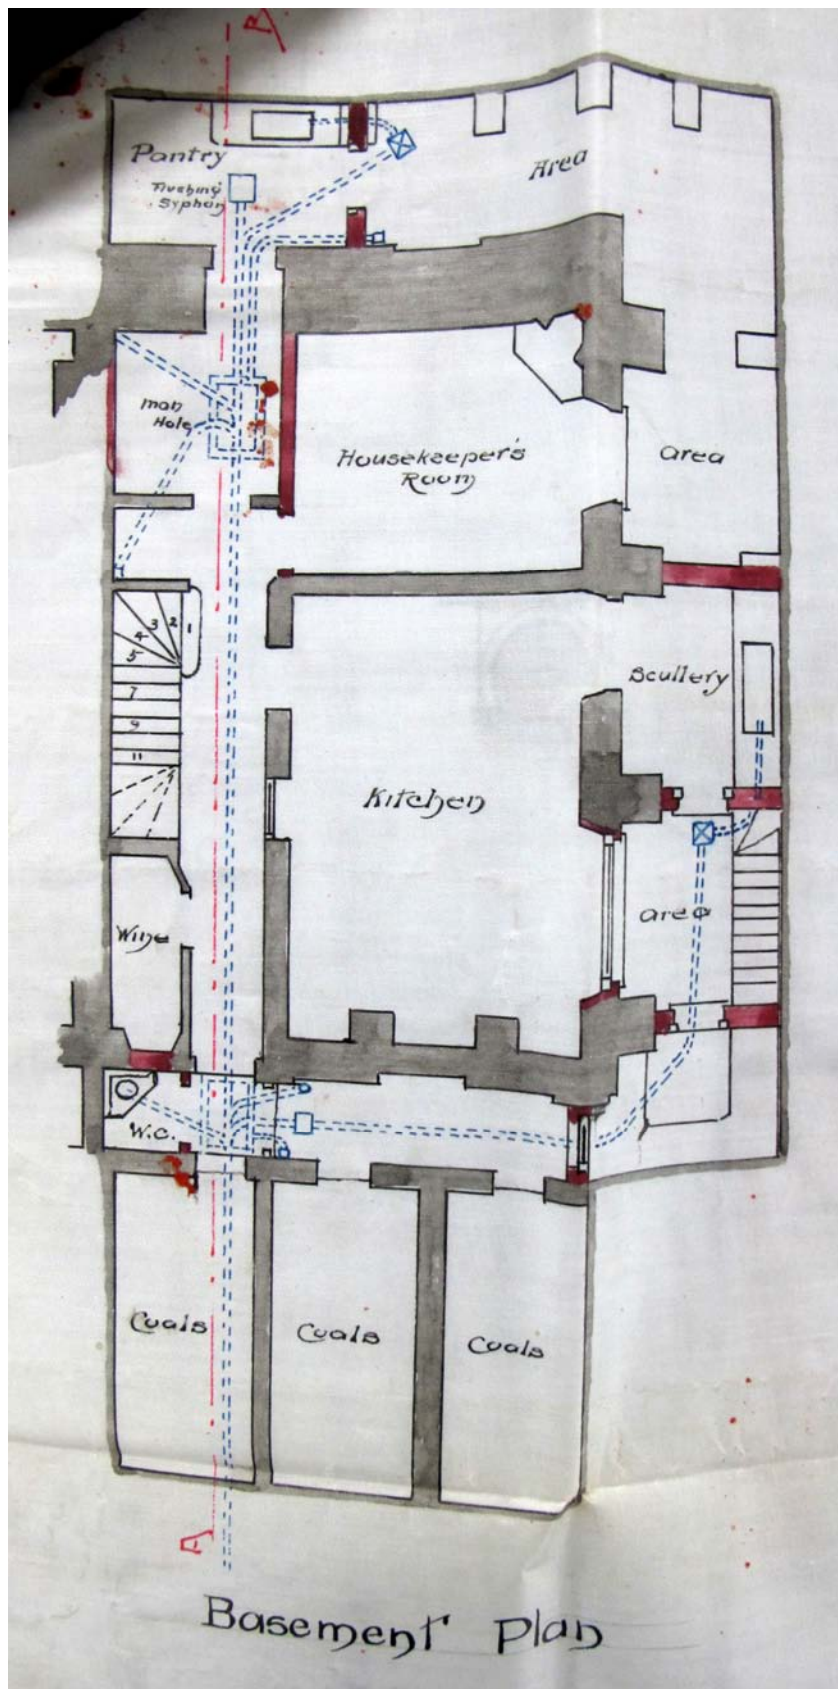


1890 41 CT Basement Proposed

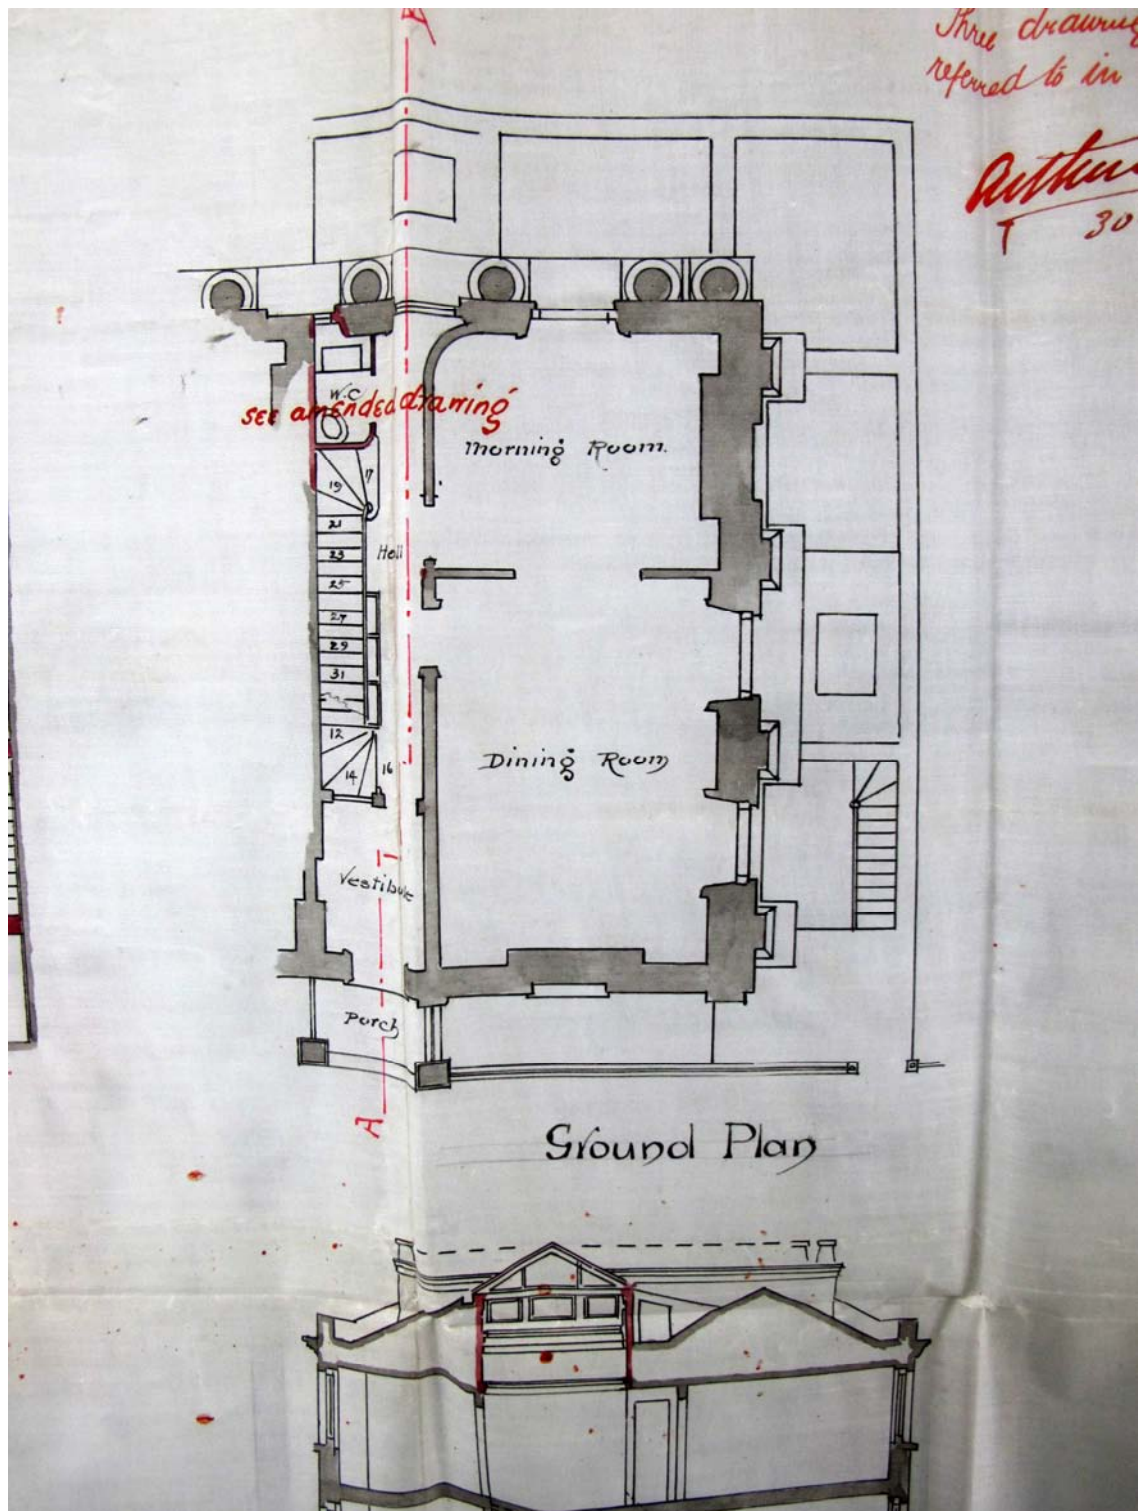


1890 41 CT Ground Proposed

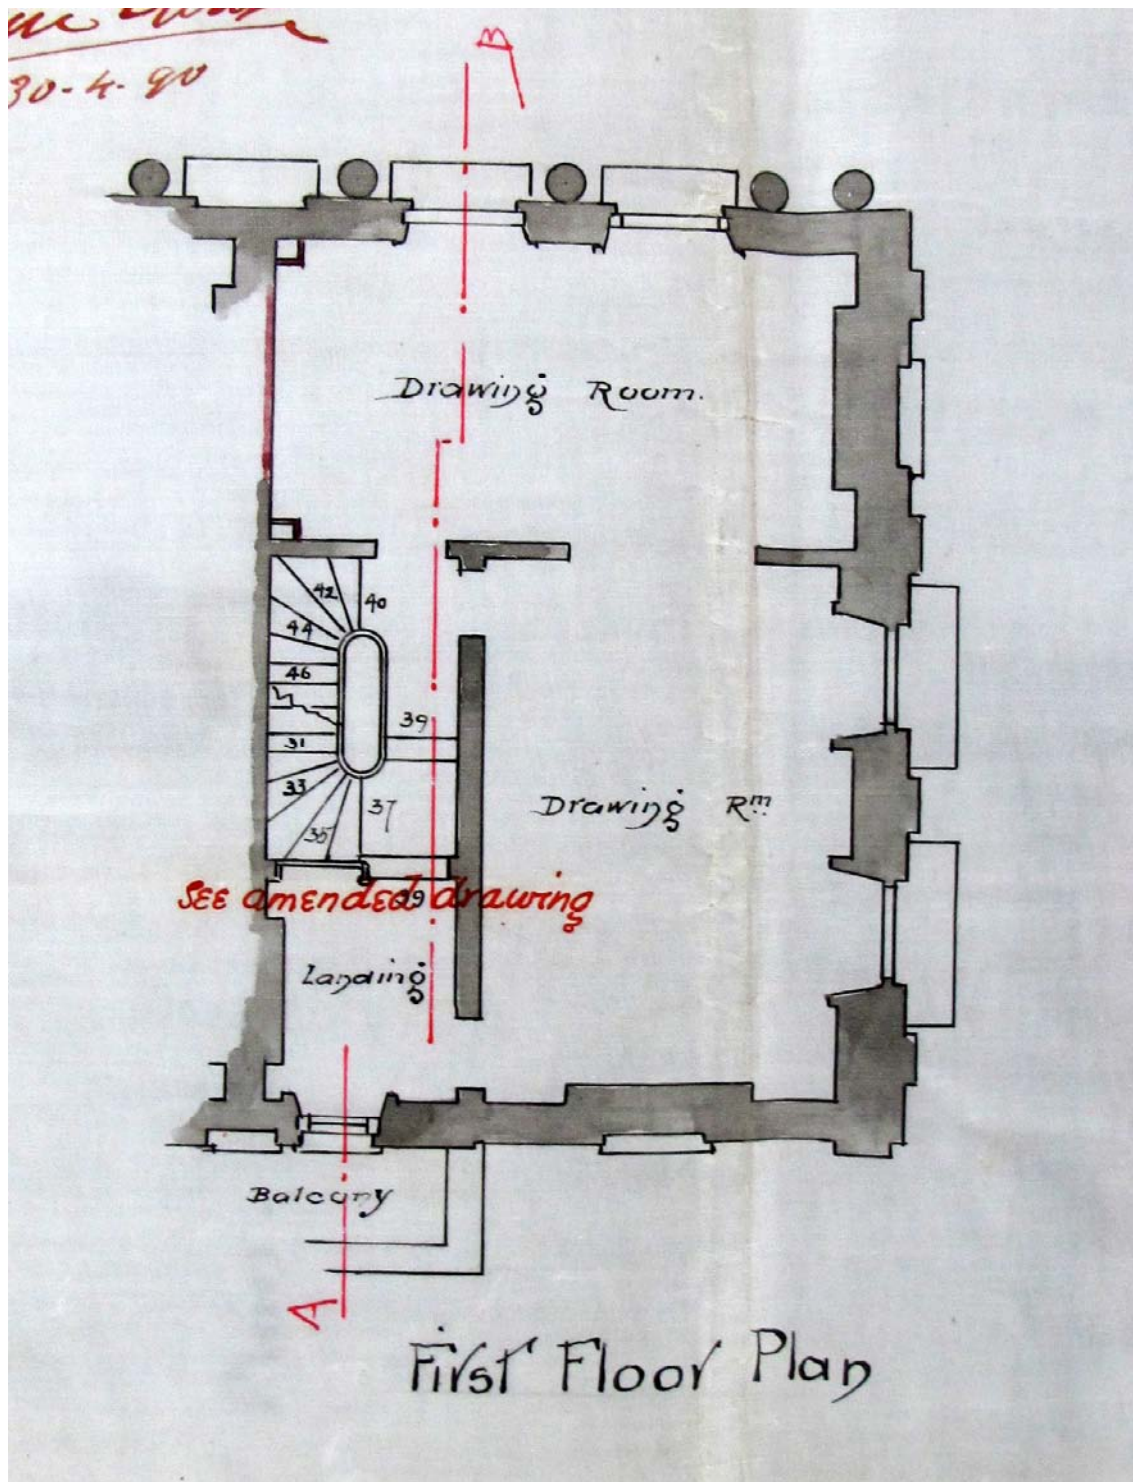


1890 41 CT First Proposed

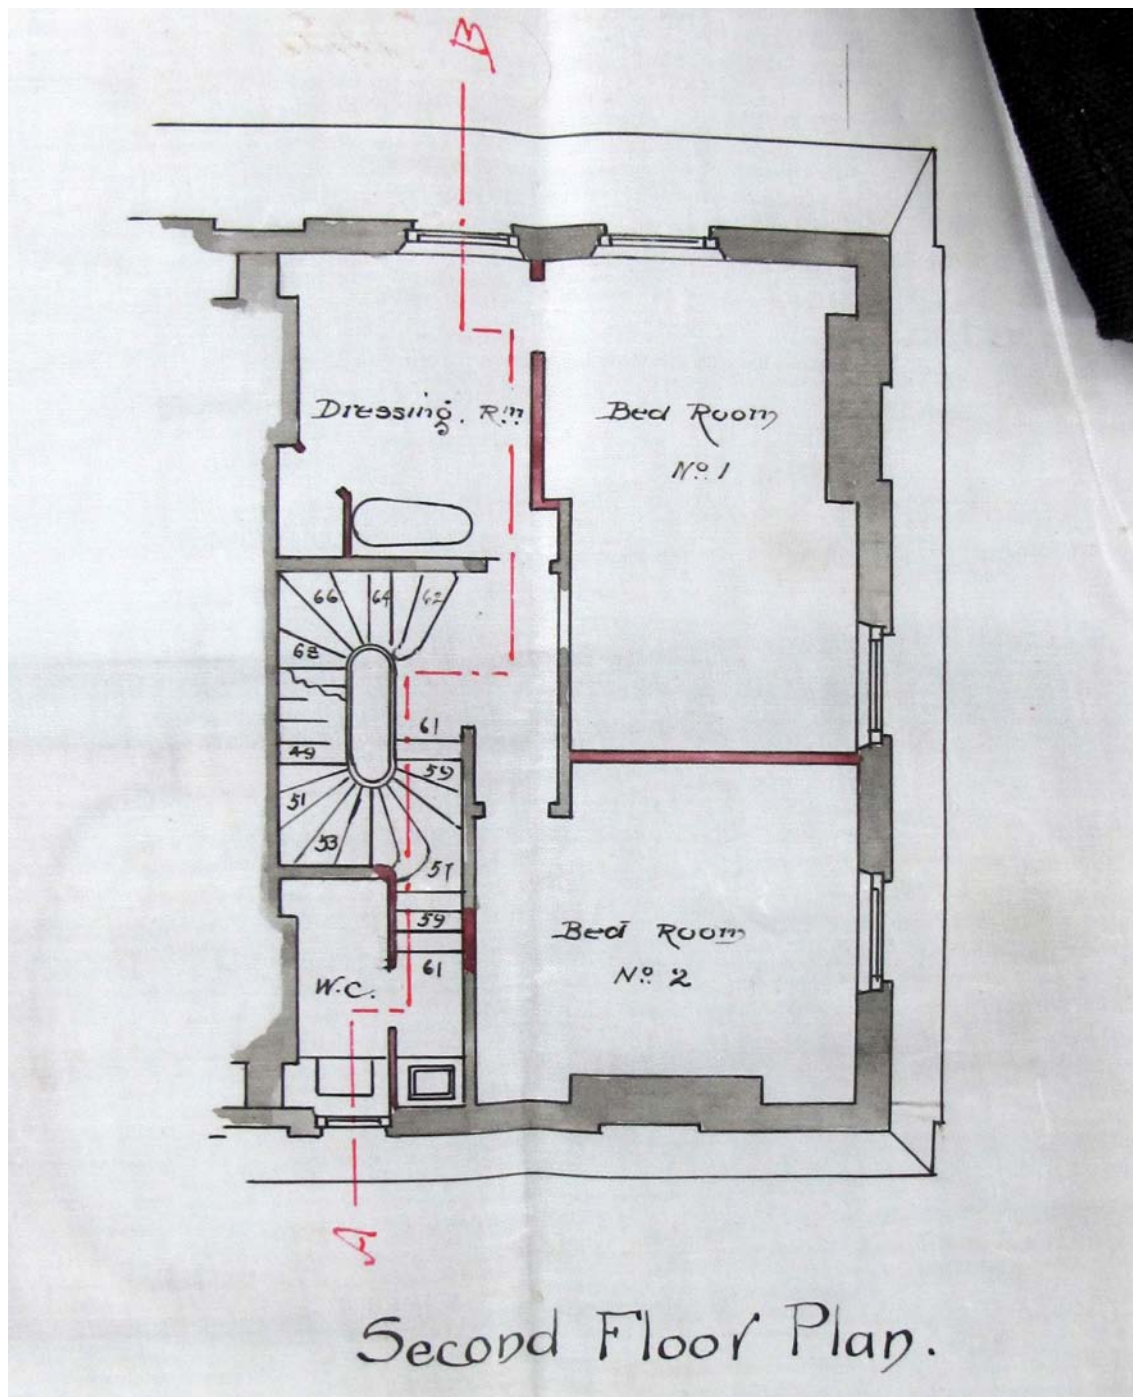


1890 41 CT Second Proposed

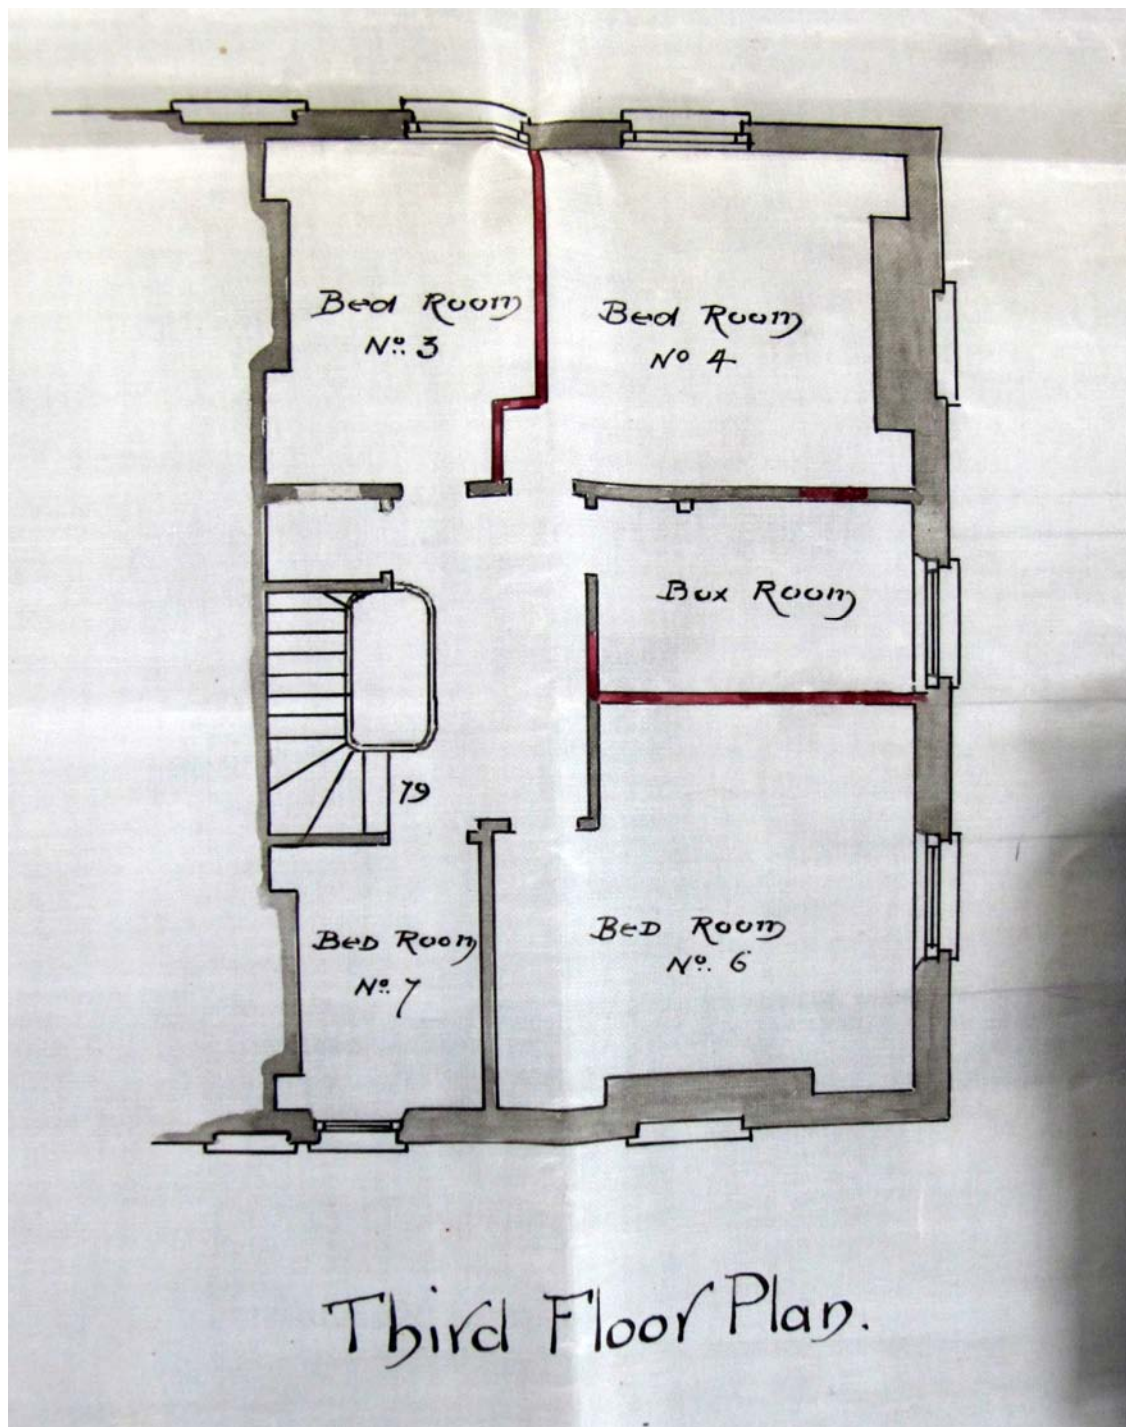


1890 41 CT Third Proposed

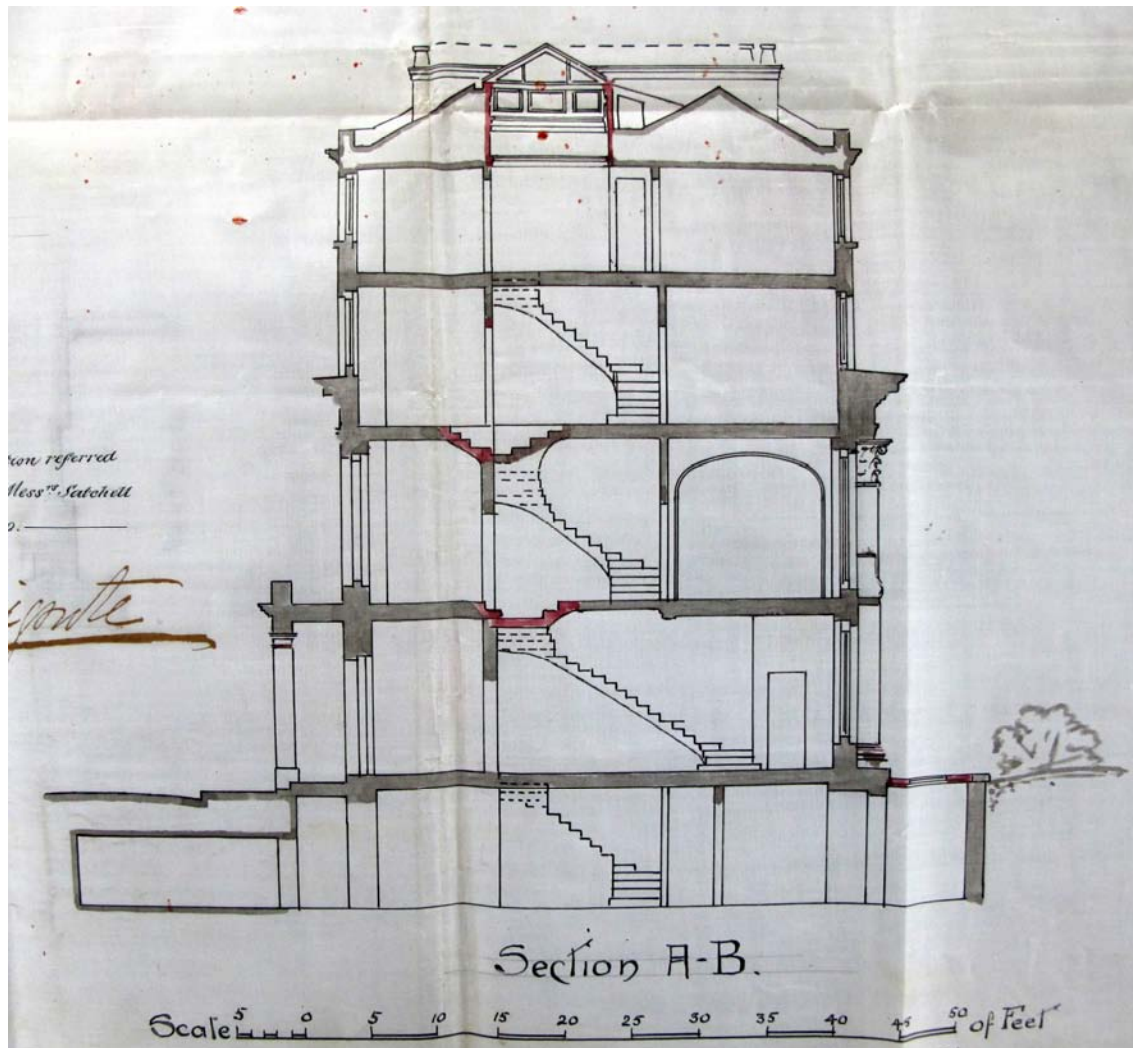


1890 41 CT Section Proposed

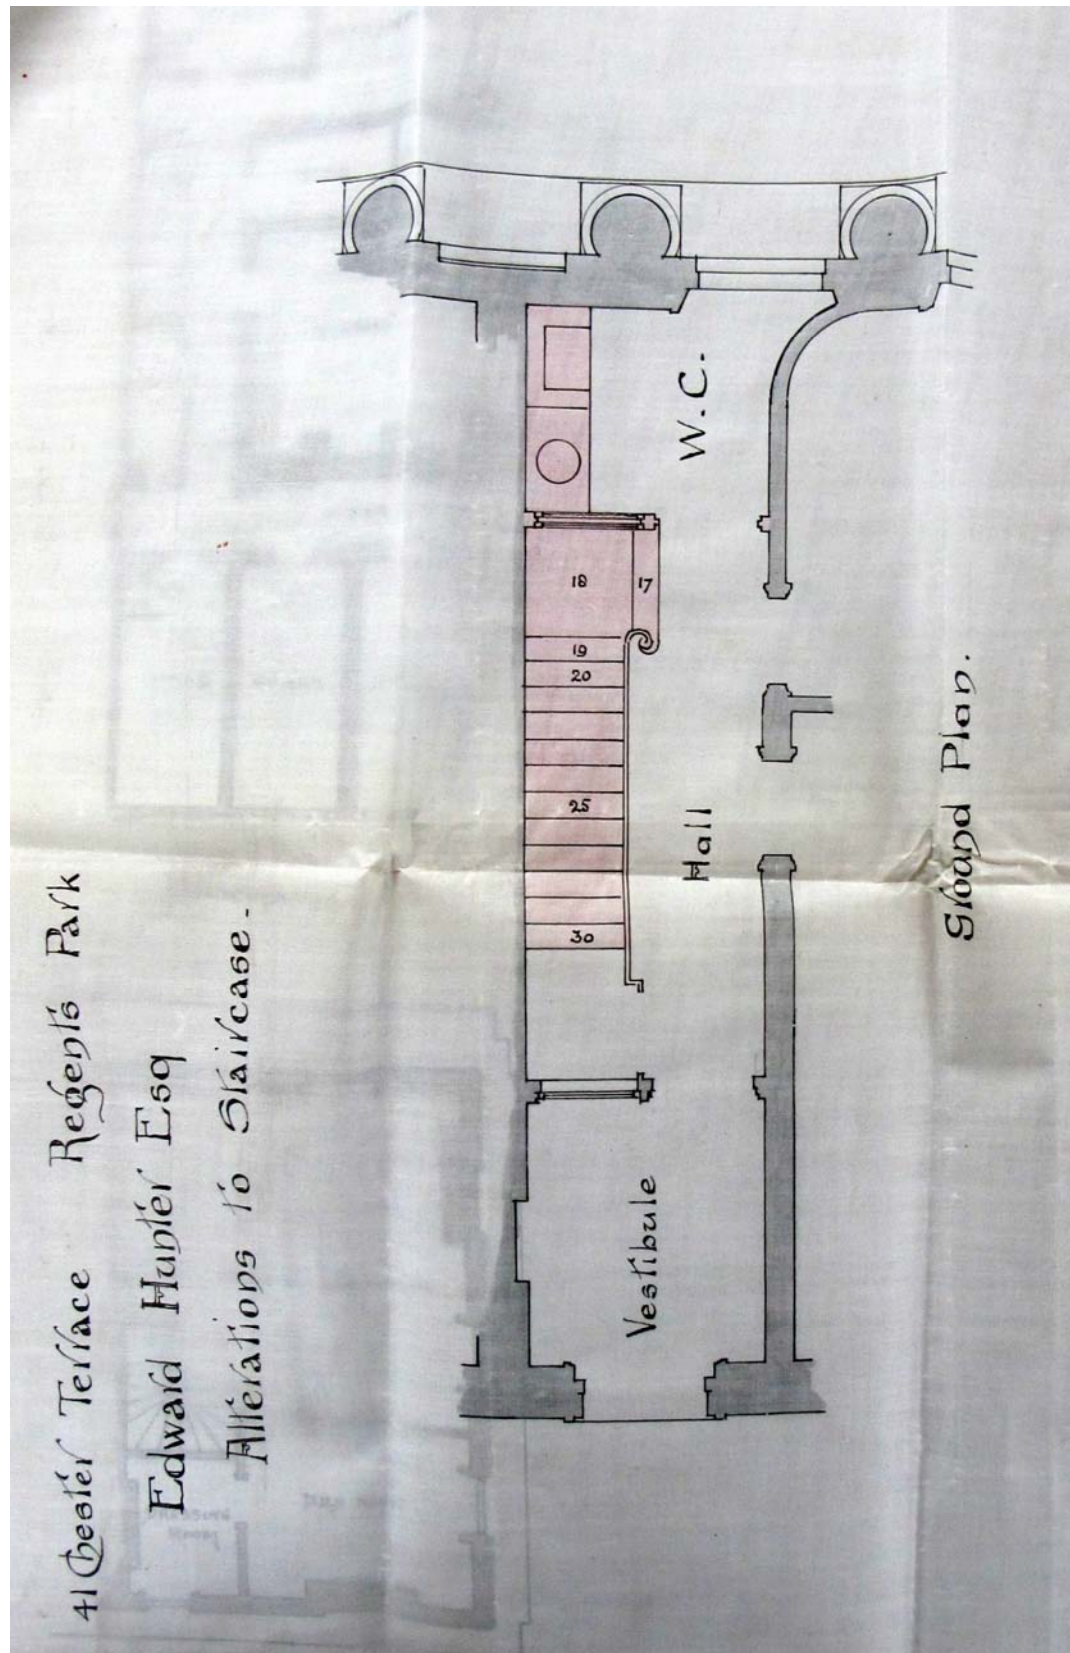


1890 41 CT Staircase Ground Proposed

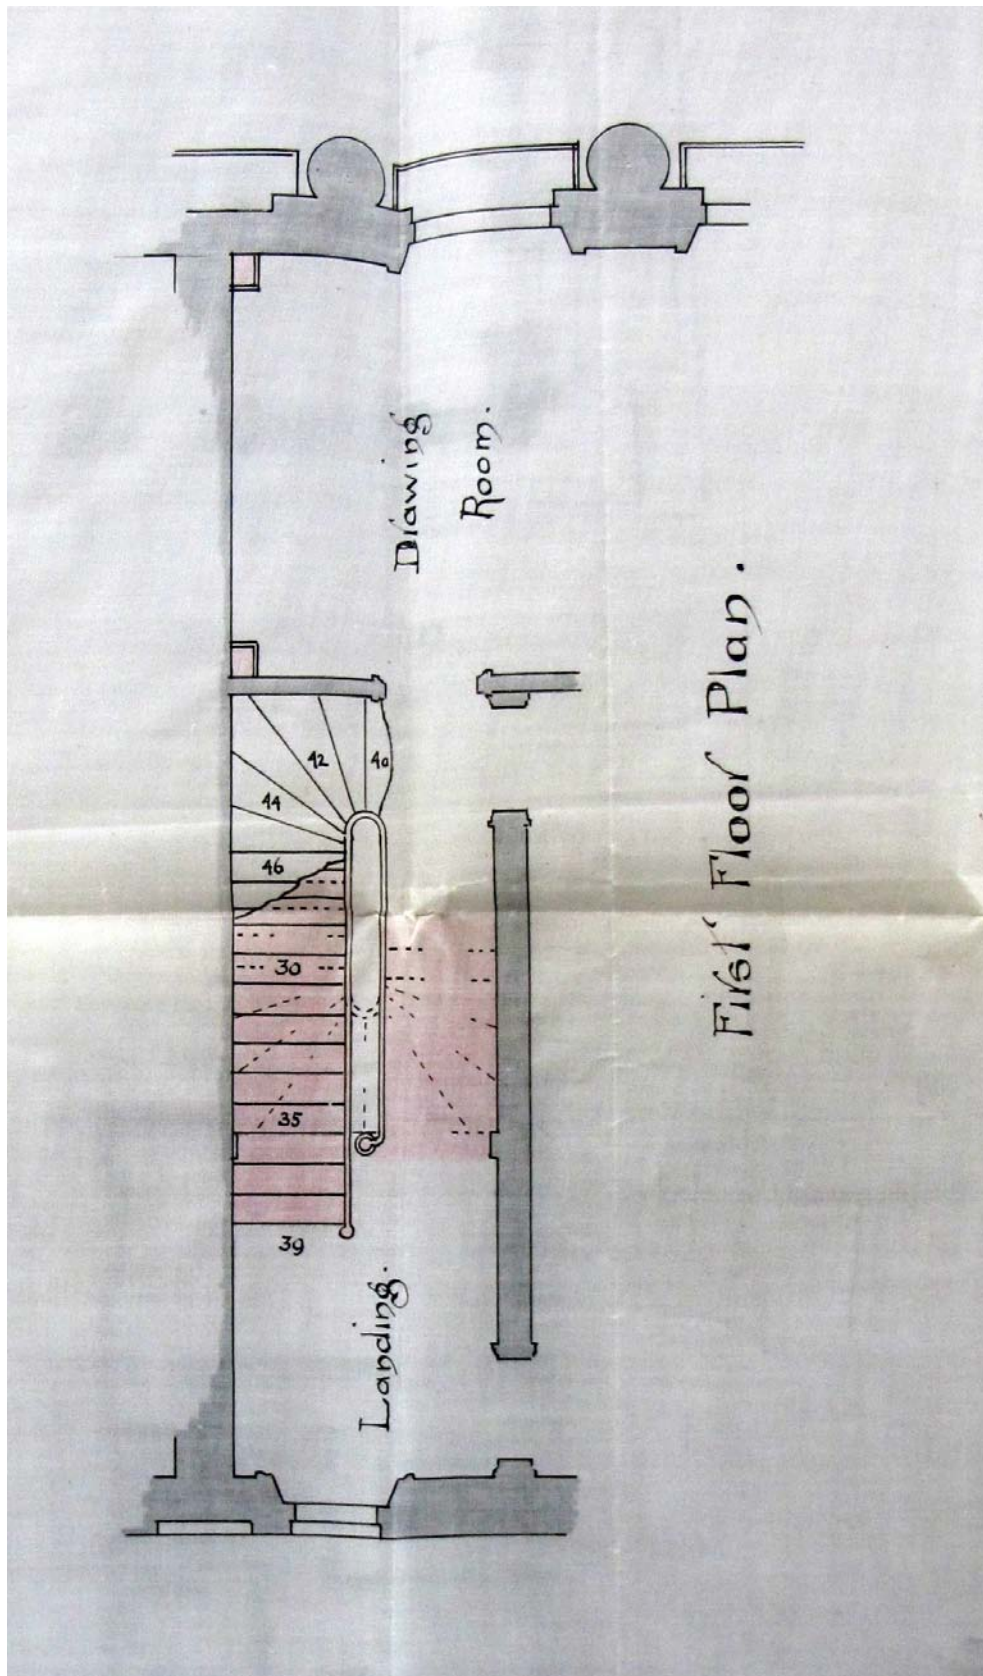

1890 41 CT Staircase First Proposed

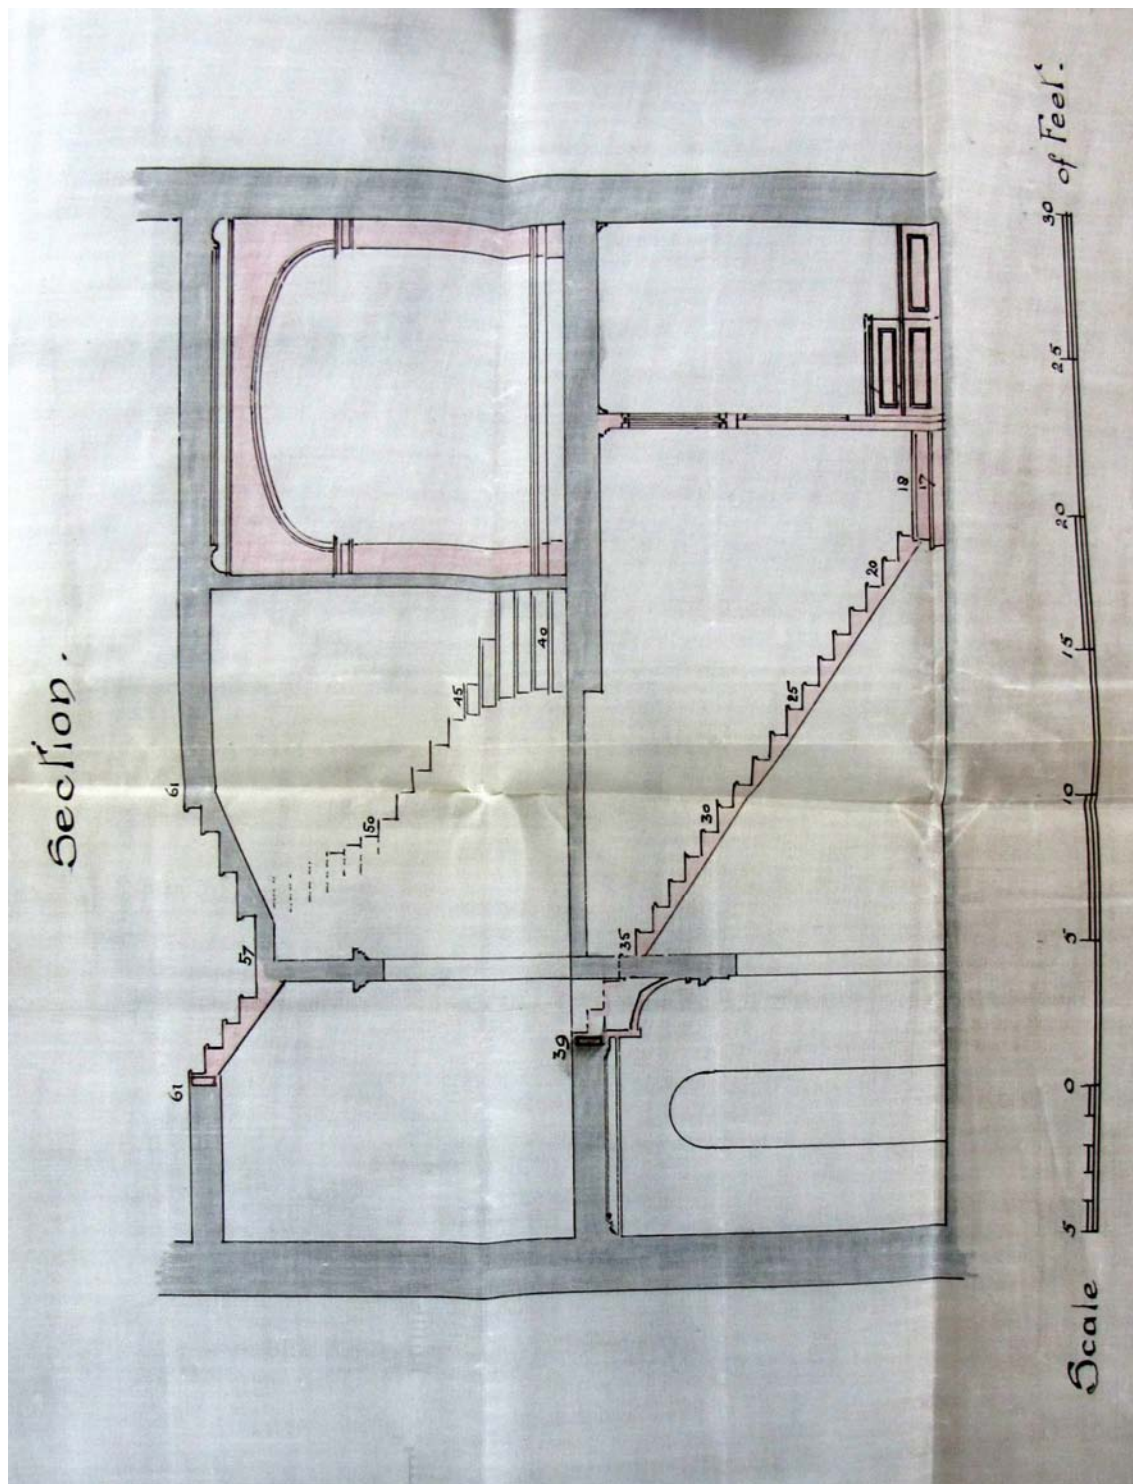

1890 41 CT Staircase Section Proposed

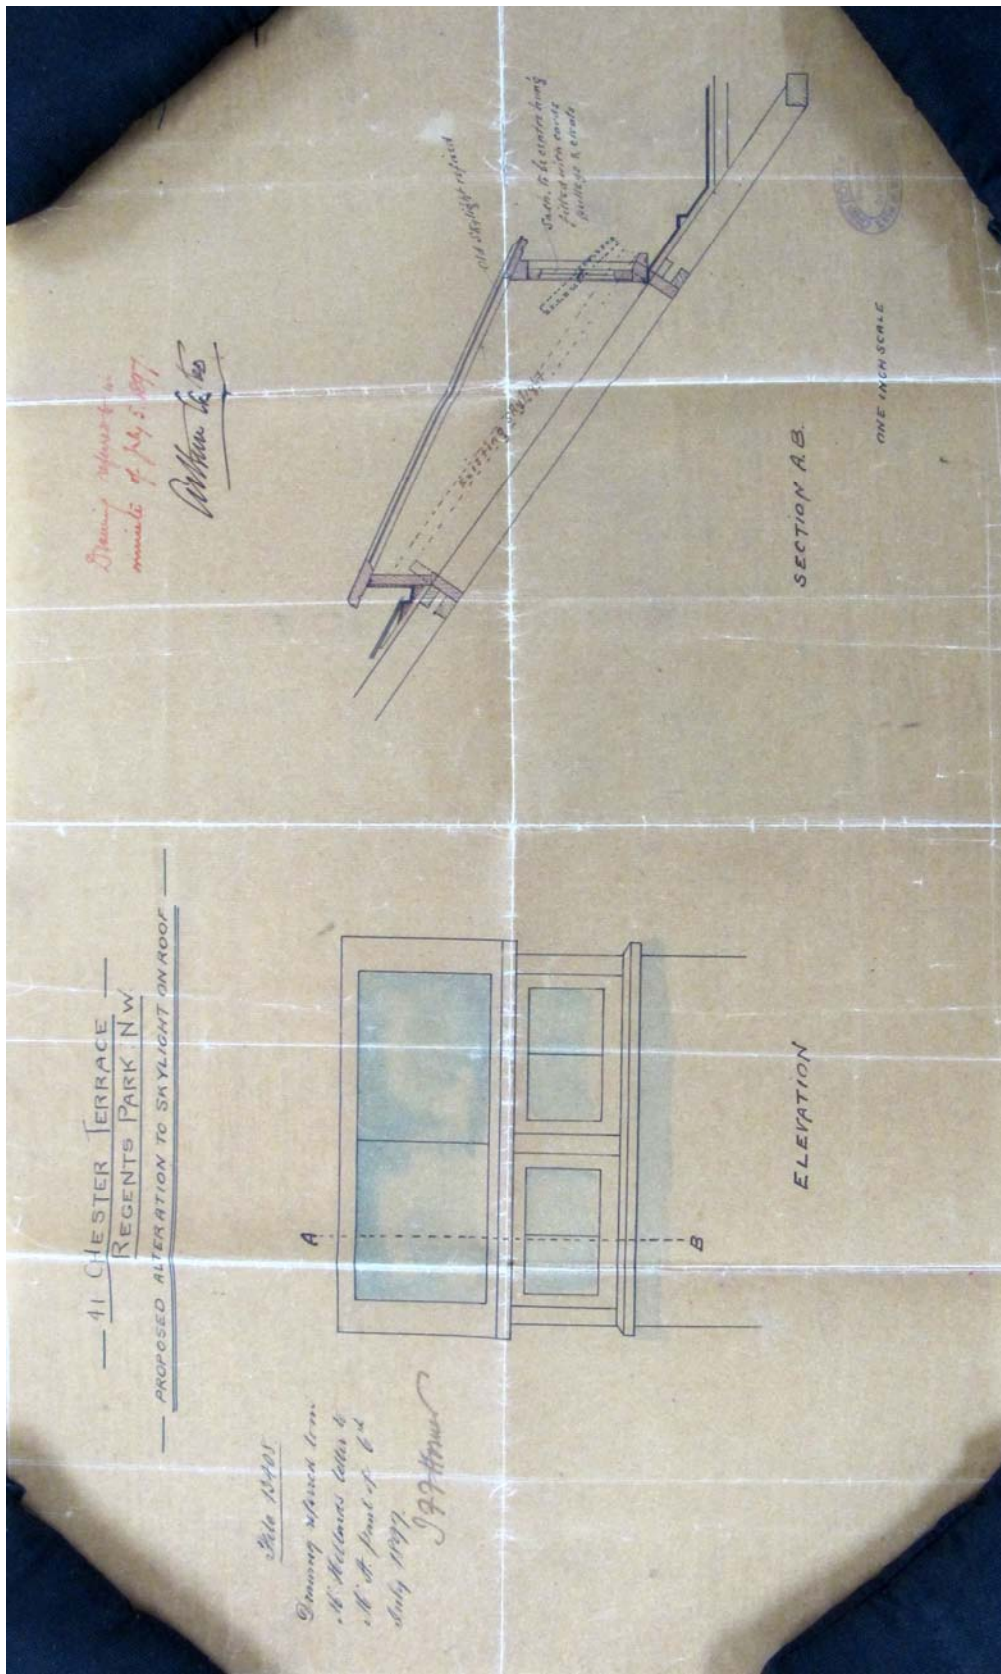

1897 41 CT Alterations to Skylight