



Existing structure

Proposed fabric

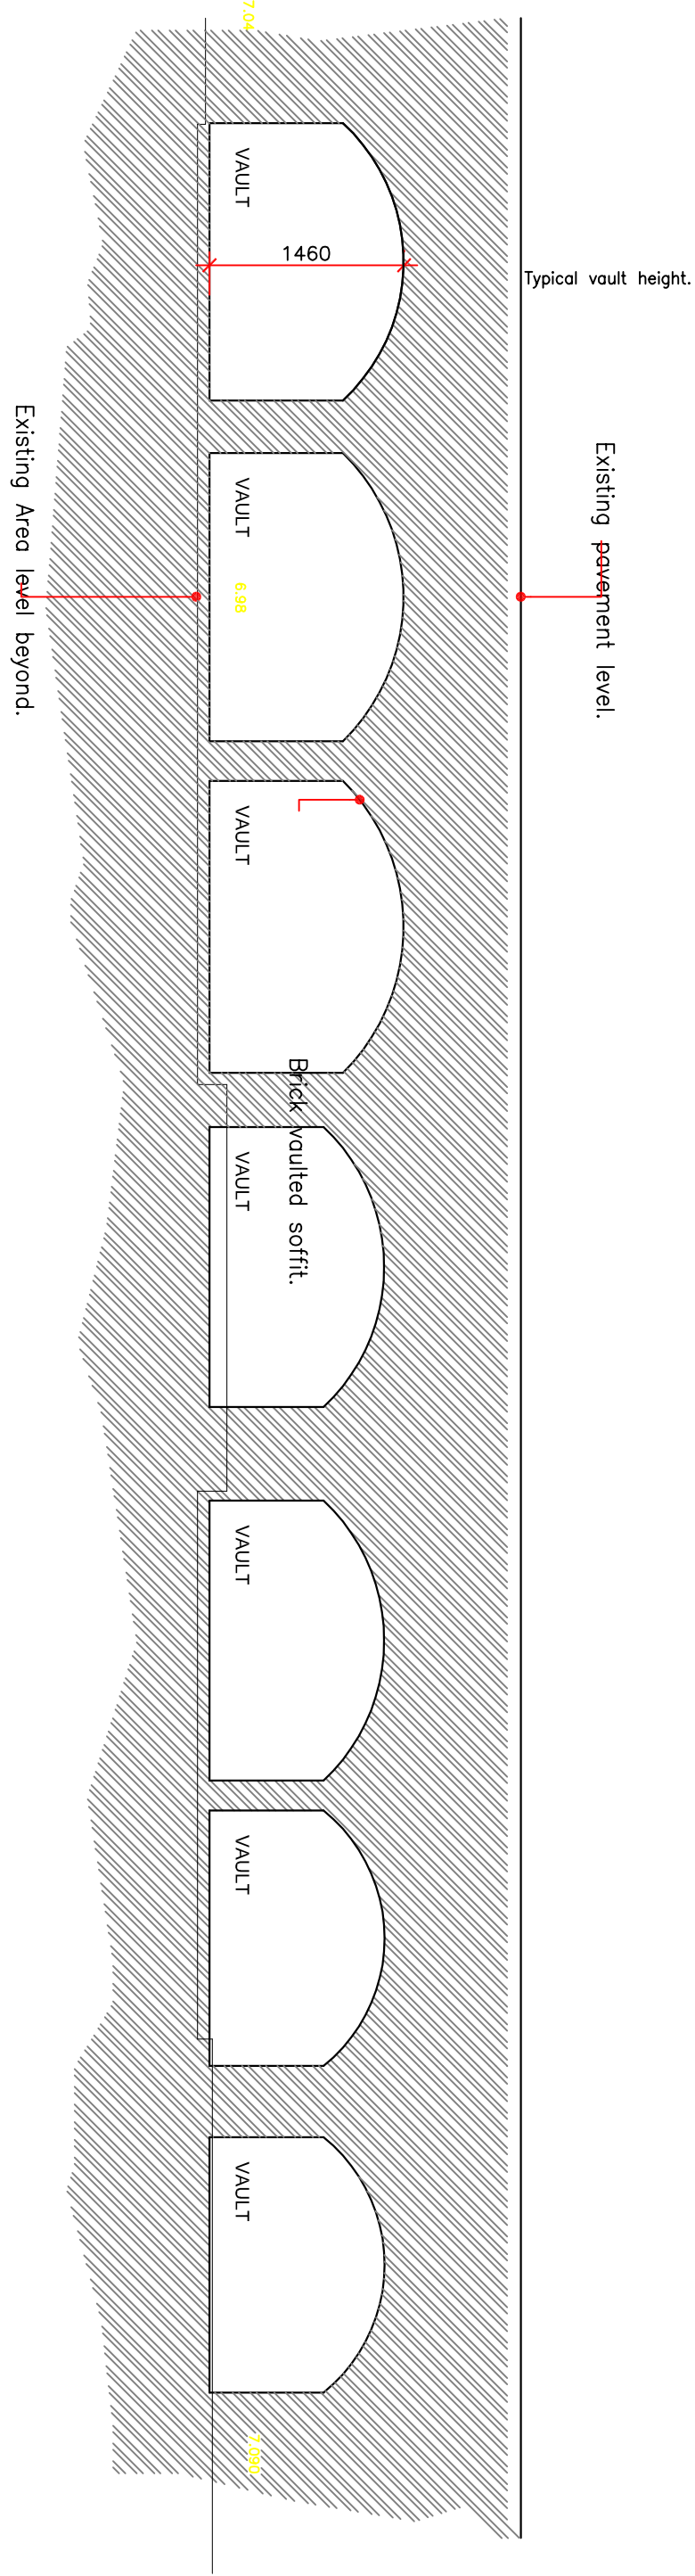

EXISTING VAULT SECTION FF

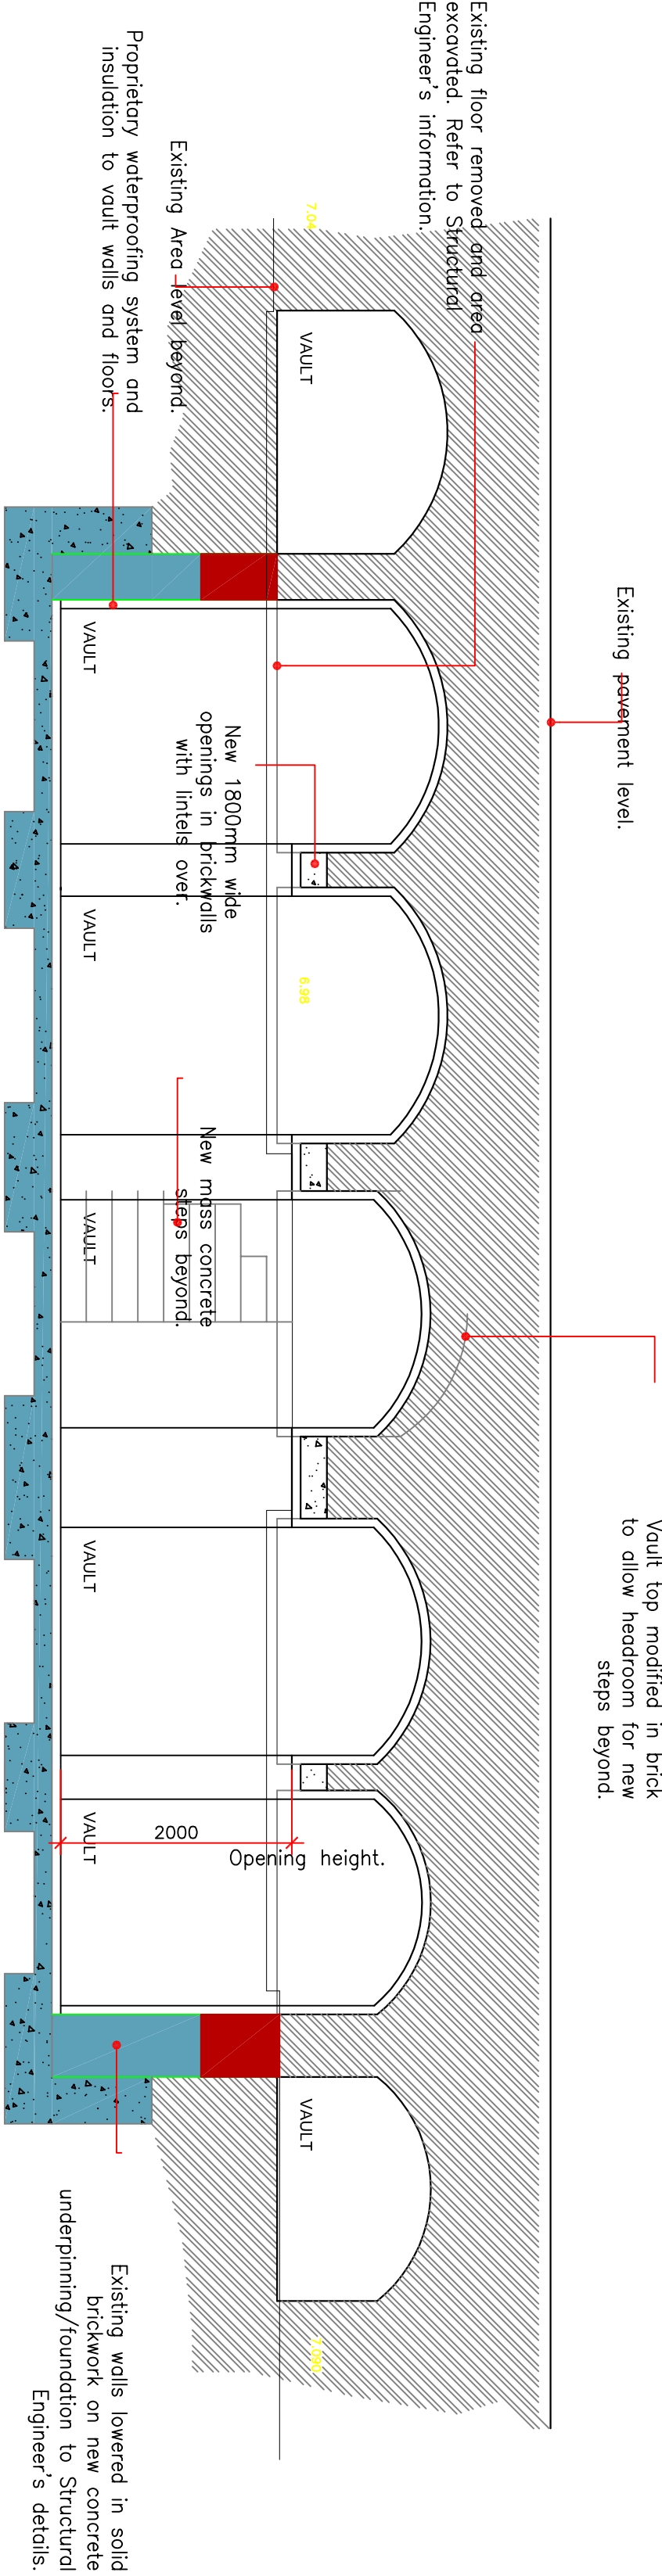

PROPOSED VAULT SECTION FF

Client	Drawing Number	Rev.	Date	Title	<div>LI AIGRE</div> <div>CHRISTIAN LIAIGRE</div> <div>STEPHEN LEVRANT HERITAGE ARCHITECTURE</div> <div>62 British Grove, Chiswick, London NW1</div> <div>Telephone : 0208 748 5501 Fax: 0208 748 4992</div>
SHALIMAR INVESTORS LTD	PS-FF-13		MARCH 2013	EXISTING & PROPOSED VAULT SECTIONS FF	
Job	Job Number	Drawn By	Scale	Note:	
41 & 42 CHESTER TERRACE	N1915	SJ	1: 50 @A1	Please note that information used to produce these drawings is based on measured survey supplied by others; Heritage Architecture can not be held responsible for any inaccuracies that may exist; Please do not scale drawing; All dimensions should be verified on site;	