


Third Floor	James Gibbs – Tuscan
Second Floor	James Gibbs – Doric
First Floor	James Gibbs – Ionic
Ground Floor	John Shute – Ionic
Basement	James Gibbs – Doric


Applied Architectural Orders

scale 1:100

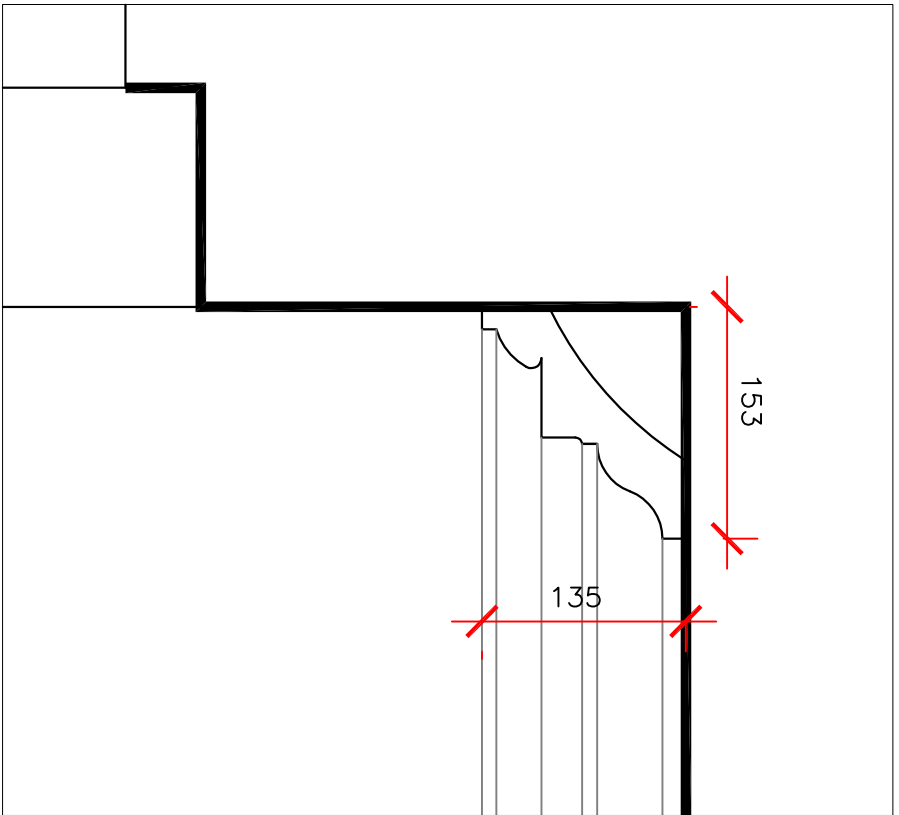



Third Floor -

scale 1:5

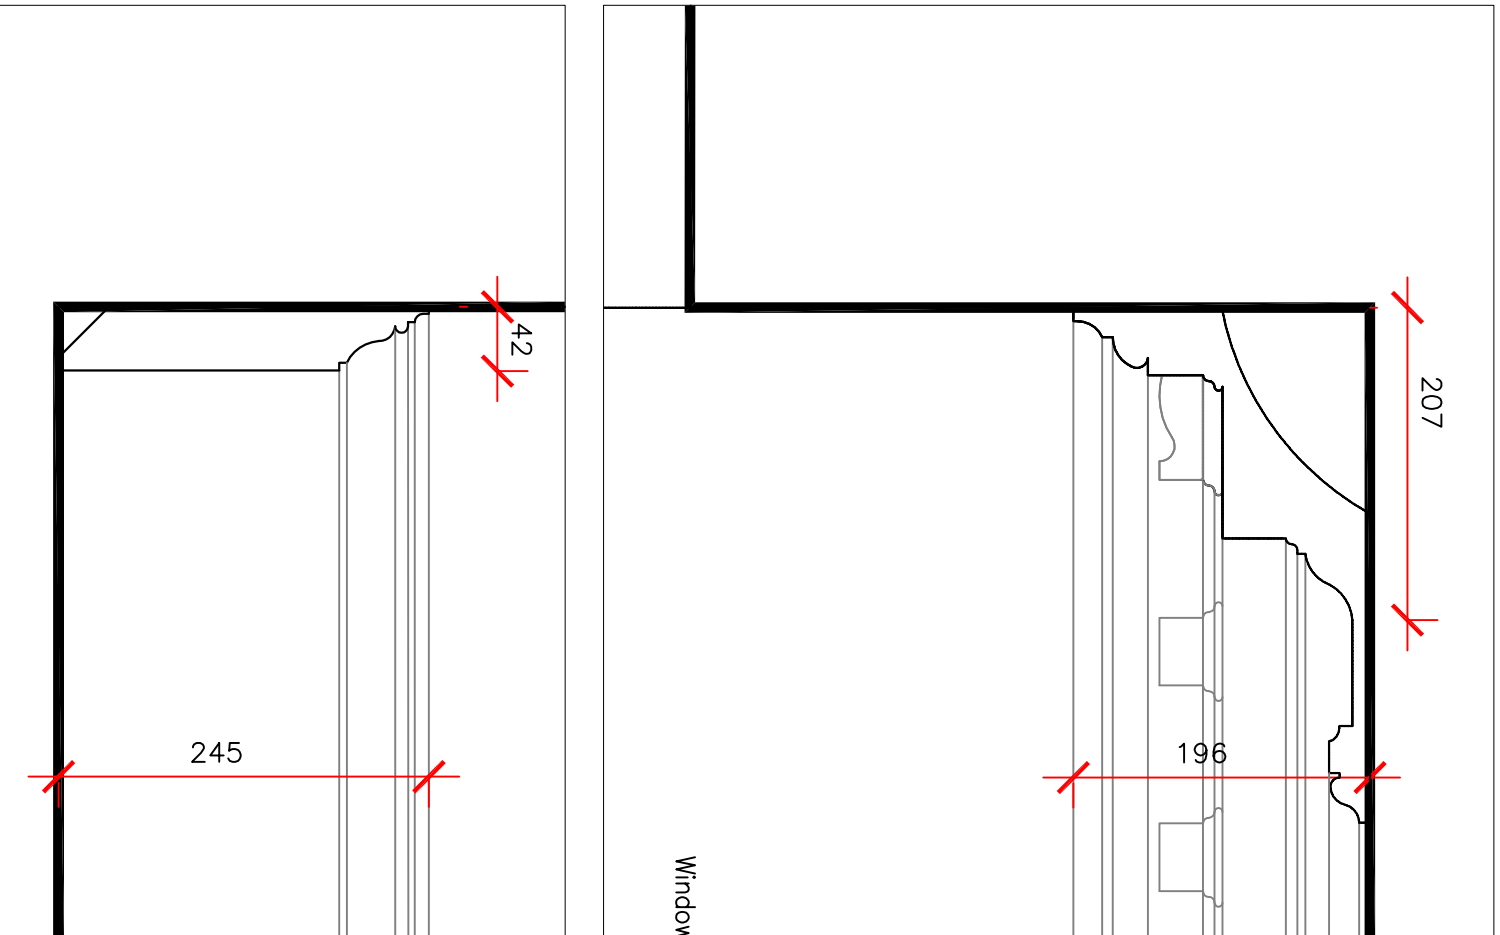


First Floor -

scale 1:5

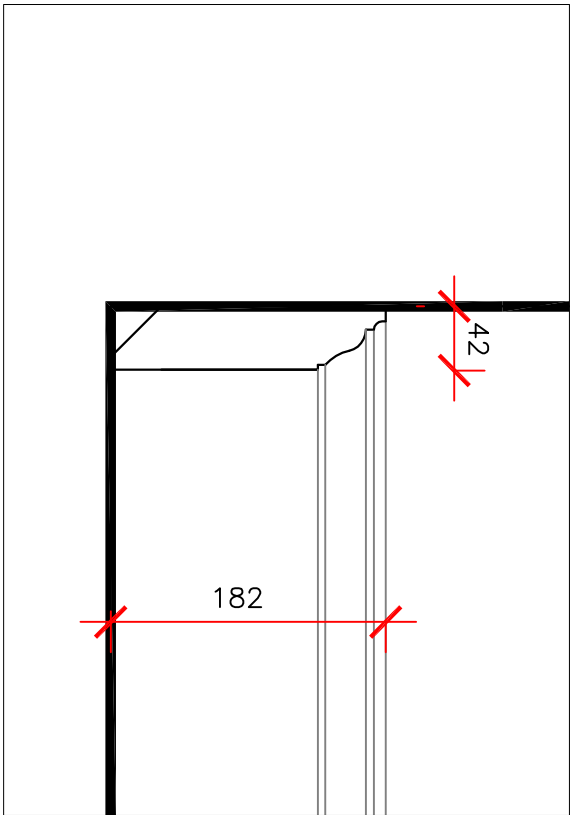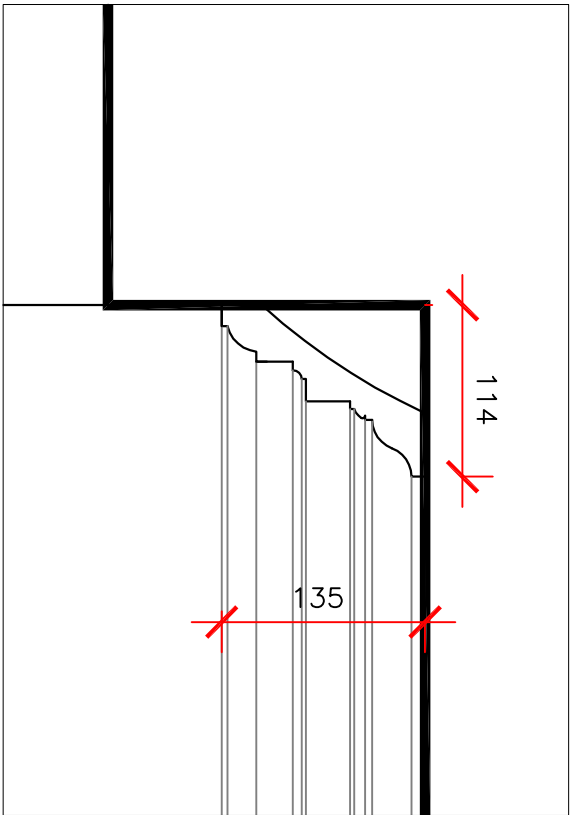



Second Floor -

scale 1:5

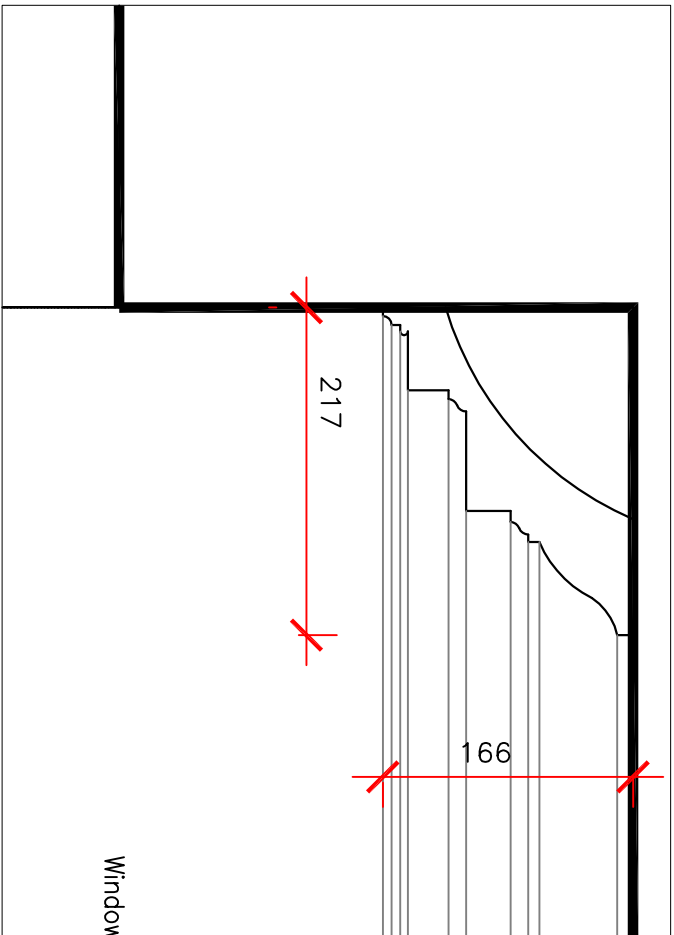

Ground Floor -

scale 1:5

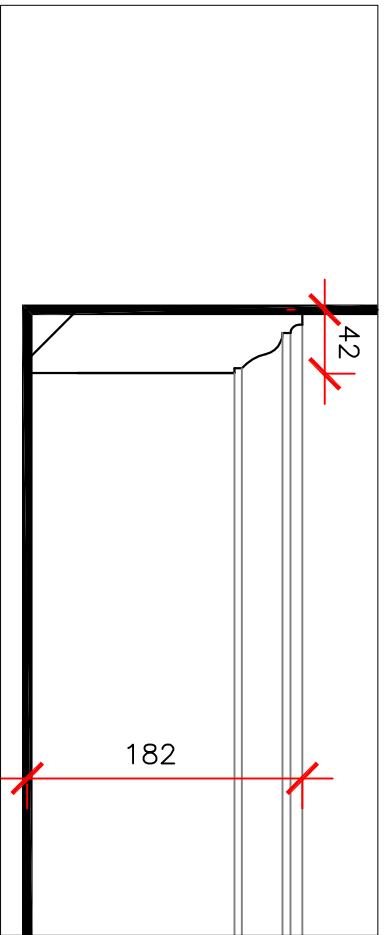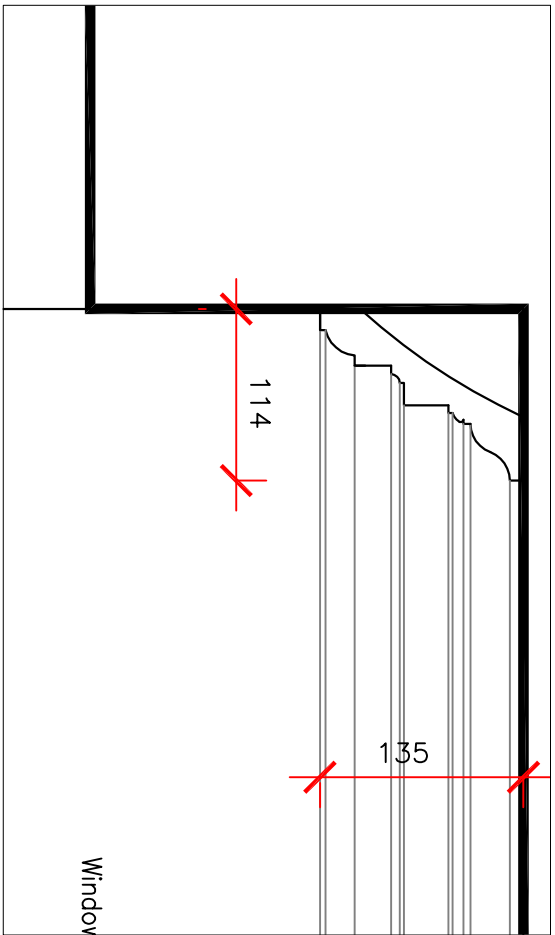

Basement -

scale 1:5

Client	SHALIMAR INVESTORS LTD	Drawing Number	PD-16	Rev.		Date	MARCH 2013	Title	PROPOSED INTERIOR DETAILS - SHEET 1 OF 2
Job	41 & 42 CHESTER TERRACE	Job Number	N1915	Drawn By	SJ	Scale	1:100 @A1 1:5 @A1	Note:	Please note that information used to produce these drawings is based on measured survey supplied by others; Heritage Architecture can not be held responsible for any inaccuracies that may exist; Please do not scale drawing; All dimensions should be verified on site;