




SCALE :

NOTE : BACK ADDITION NOT PART OF THIS APPLICATION

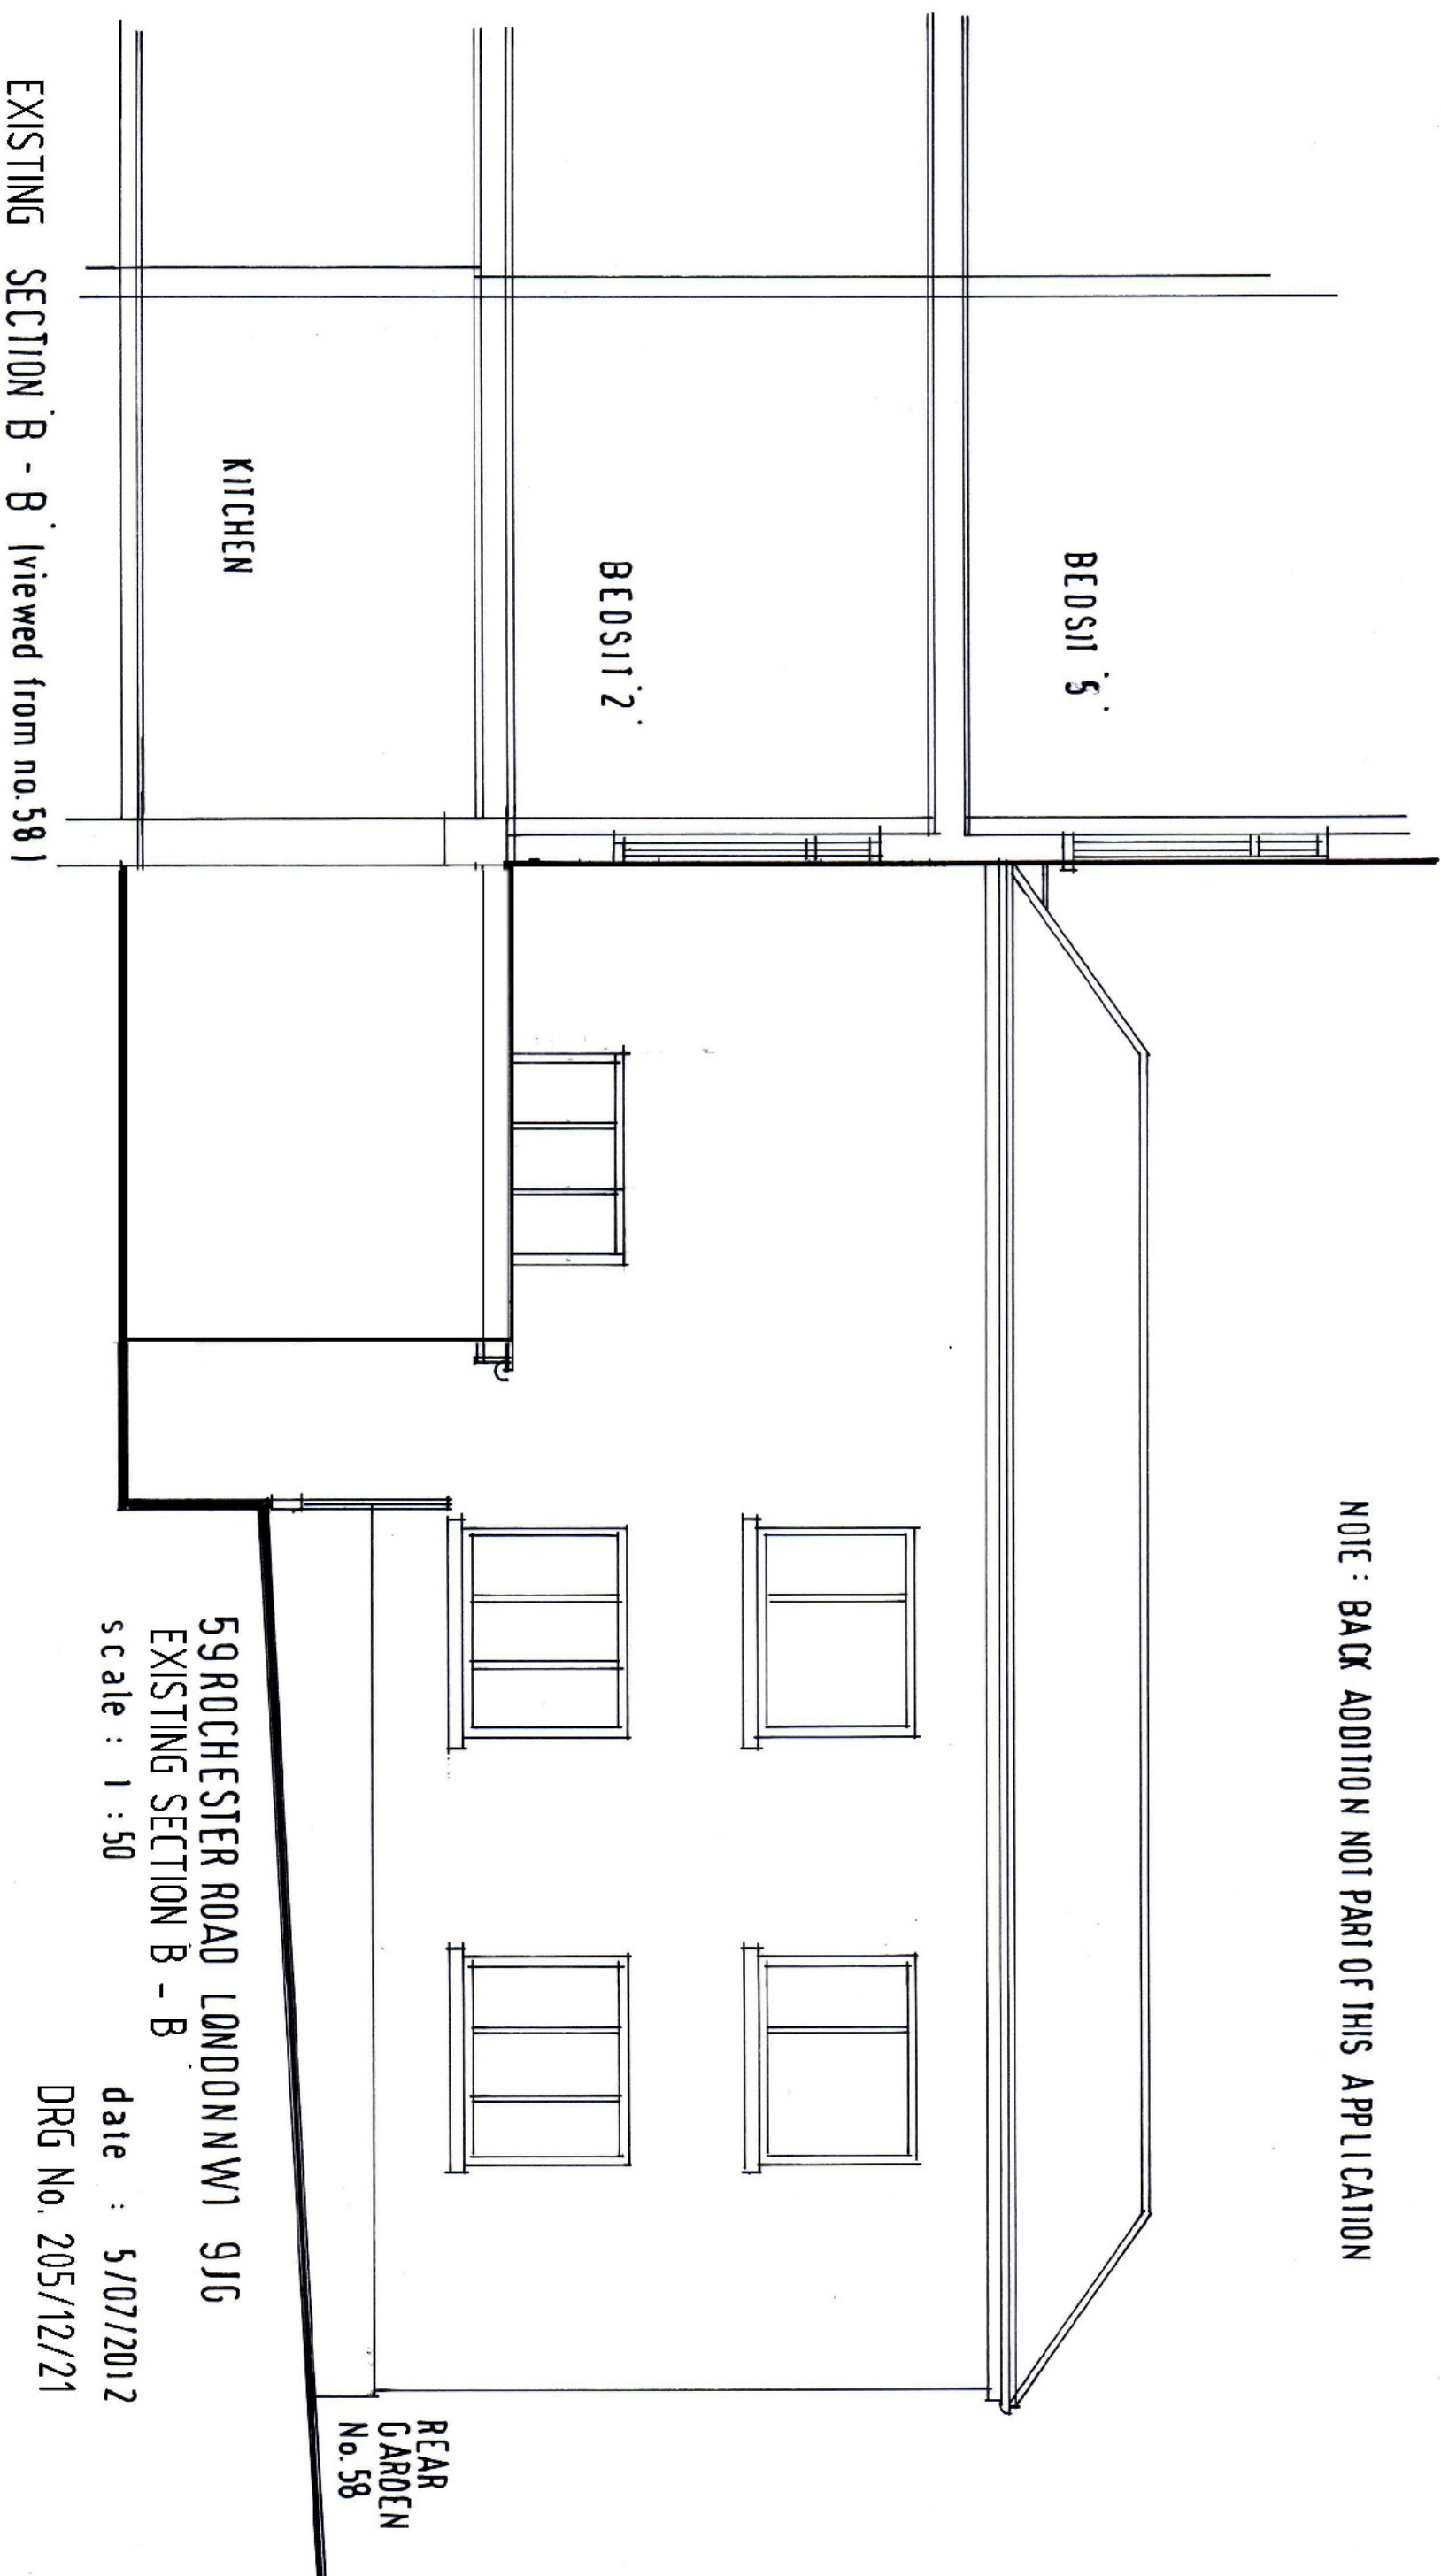

59 ROCHESTER ROAD LONDON NW1 9JG
EXISTING SECTION B - B
scale : 1 : 50
date : 5/07/2012

DRG No. 205/12/21