


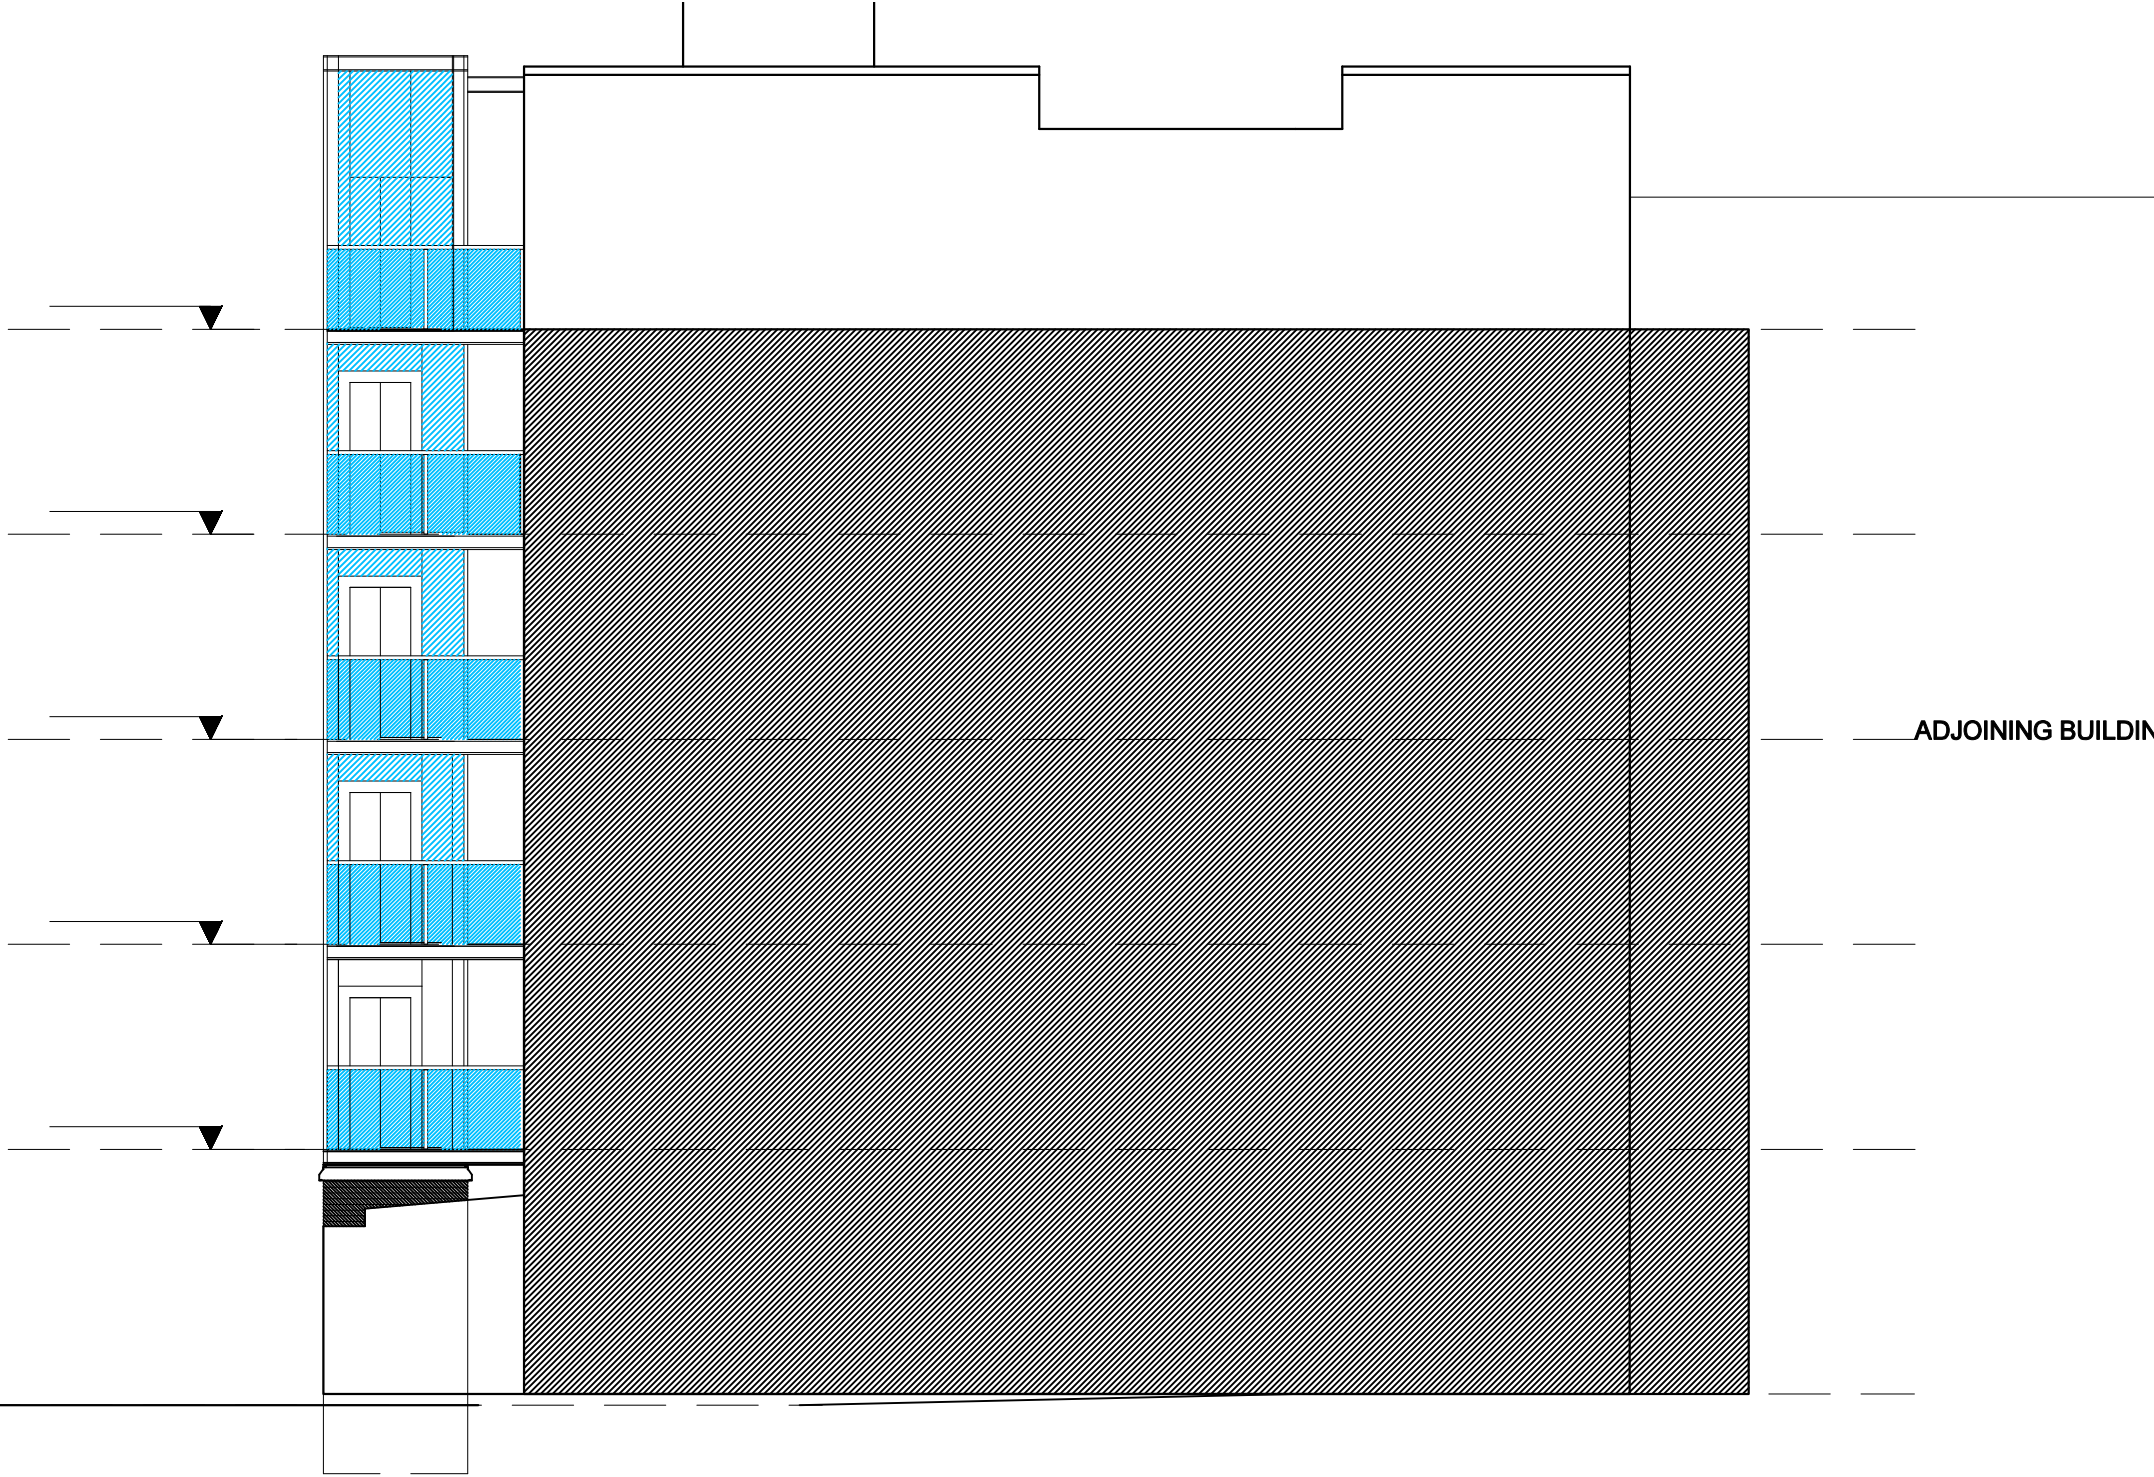

SIDE ELEVATION/ SECTION LOOKING EAST

ADJOINING BUILDING SHOWN SHADED

A3 SHEET

Rev.	Date			By
LOREN DESIGN LTD. ARCHITECTS				
CLIENT: NEWBROOK PROPERTIES Ltd				
PROJECT: GRAFTON COURT GRAFTON CHAMBERS				
TITLE: PROPOSED ELEVATION (LOOKING EAST)				
DRAWN: RA		DATE: JULY 2012		
CHECKED: RL		SCALE: 1:100 @ A3		
SHEET 1 OF: 1		STATUS: PLANNING		
PROJECT NO: 1088 - 2		DRAWING NO. PL/211		REV.