

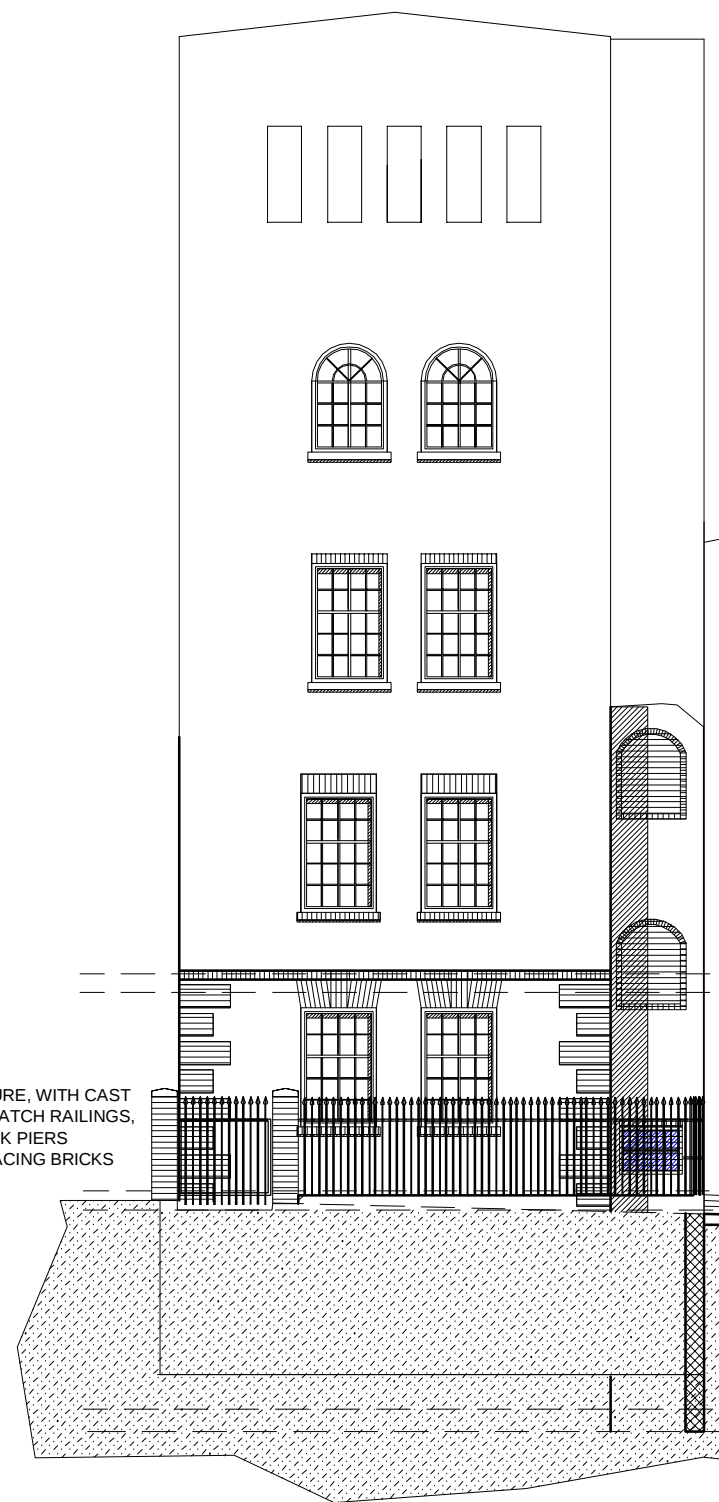


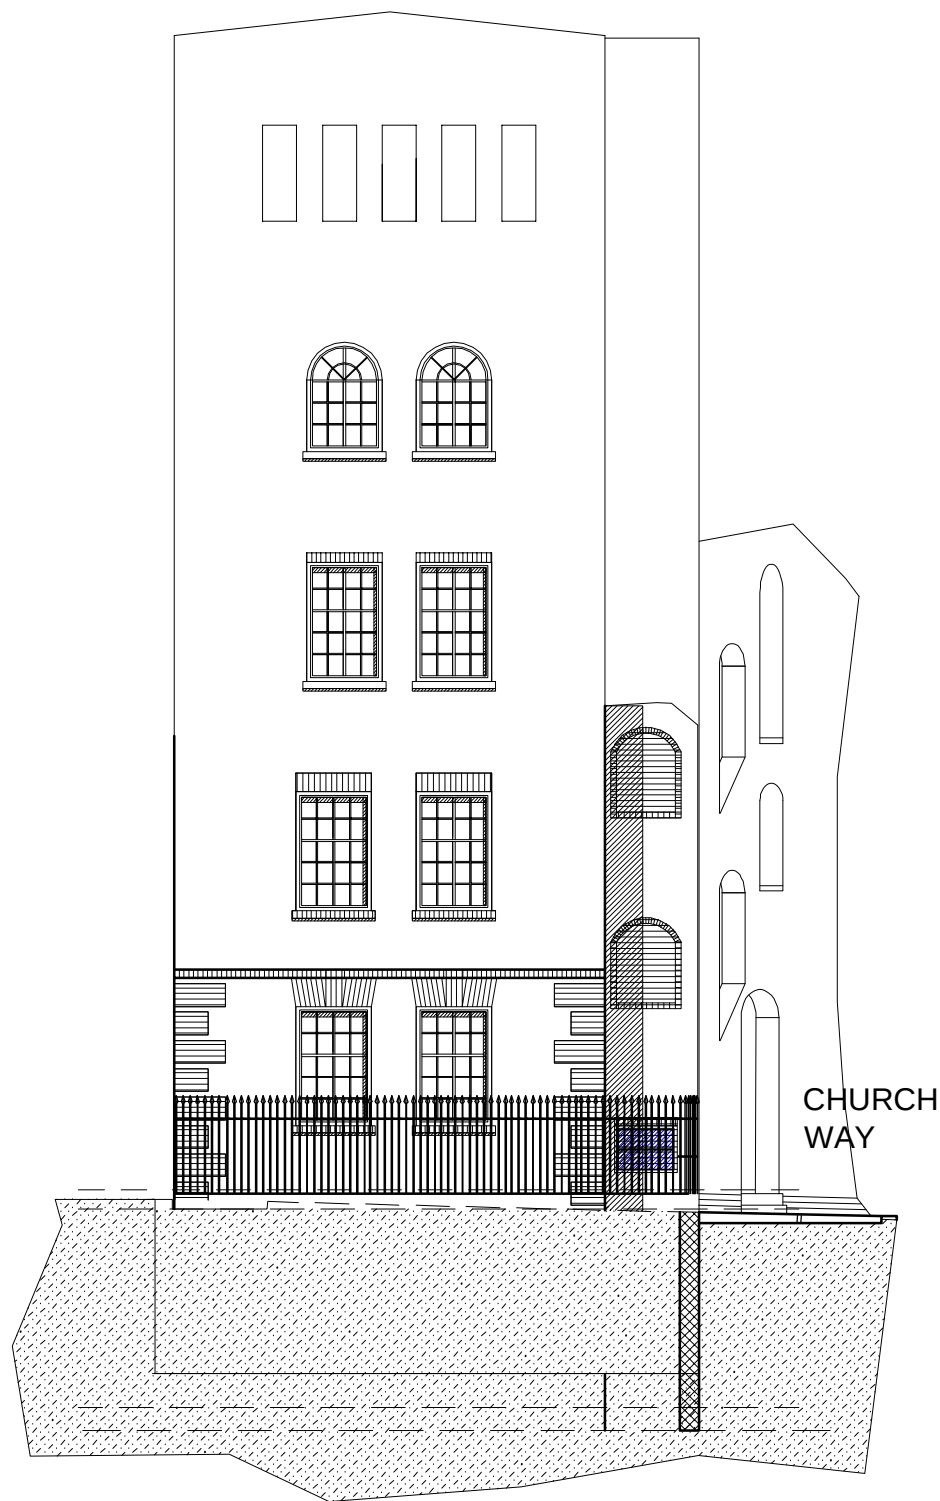

REFUSE ENCLOSURE, WITH CAST
IRON GATES TO MATCH RAILINGS,
FLANKED BY BRICK PIERS
MATCHING THE FACING BRICKS

EXISTING ELEVATION ON GRAFTON PLACE

PROPOSED ELEVATION ON GRAFTON PLACE

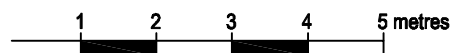

A3 SHEET

Rev.	Date	By
LOREN DESIGN LTD. ARCHITECTS		
CLIENT: NEWBROOK PROPERTIES Ltd		
PROJECT: GRAFTON COURT GRAFTON CHAMBERS		
TITLE: EXISTING & PROPOSED ELEVATIONS OF BIN ENCLOSURE		
DRAWN:	RA	DATE: JULY 2012
CHECKED:	RL	SCALE: 1:100 @ A3
1	2	STATUS: PLANNING
PROJECT NO: 1088 - 2		DRAWING NO. PL/212
		REV.