


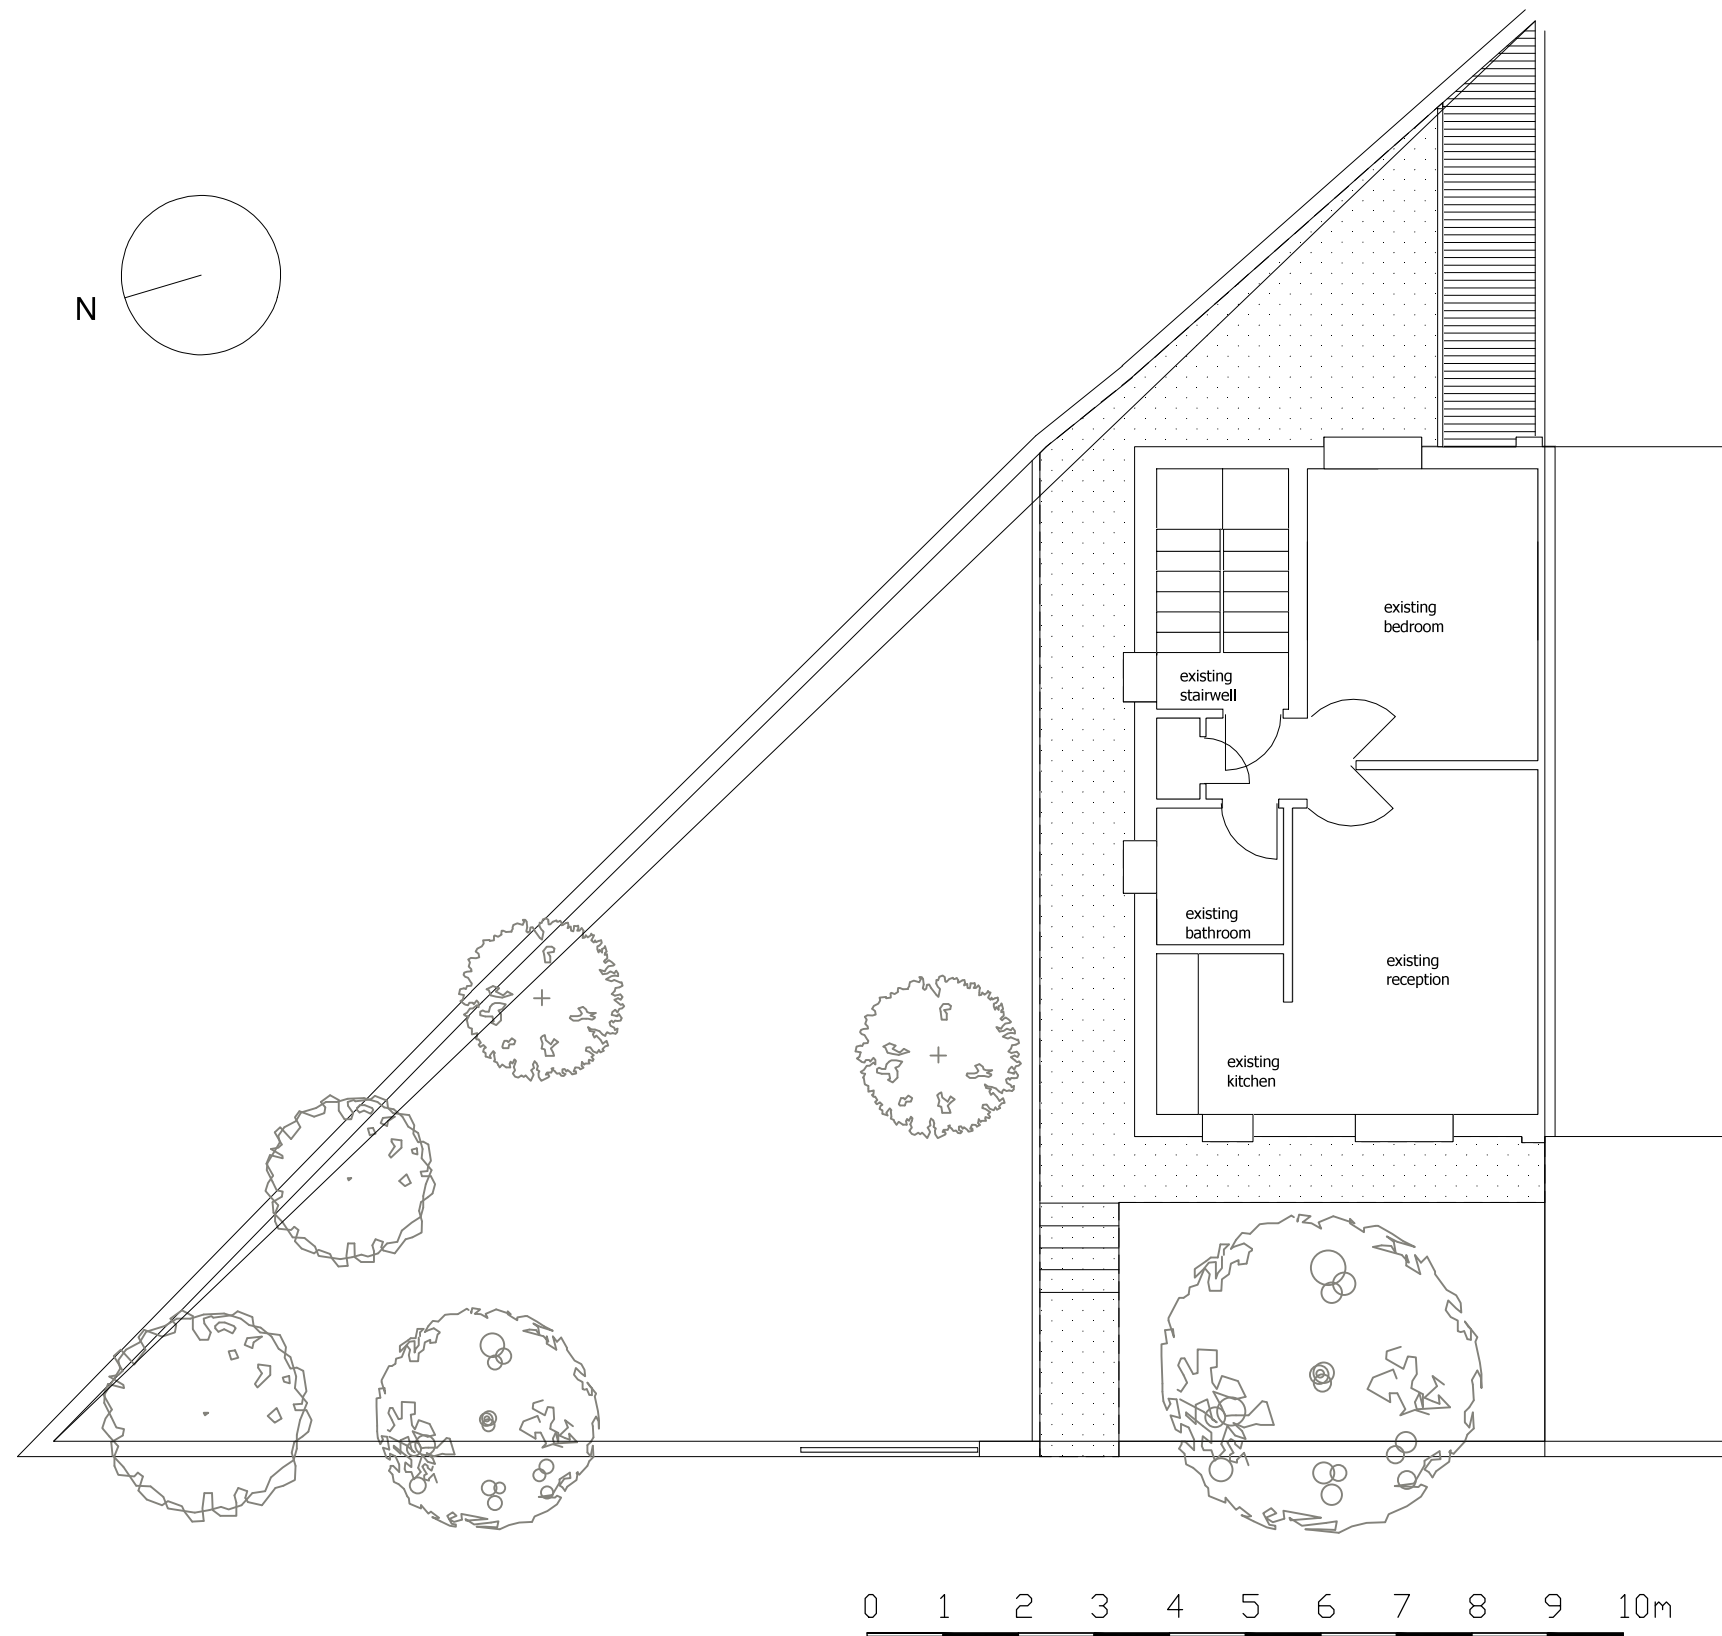

PROJECT

The Poplars, Montpelier Grove

CLIENT

The Poplars Leaseholders

DRAWING STATUS

Planning

DATE

December 2012

SCALE

1:100

SIZE

A3

DRAWING TITLE

Existing plan

DRAWING NR

201-011

REV

-