


AS APPROVED
2011/1090/P

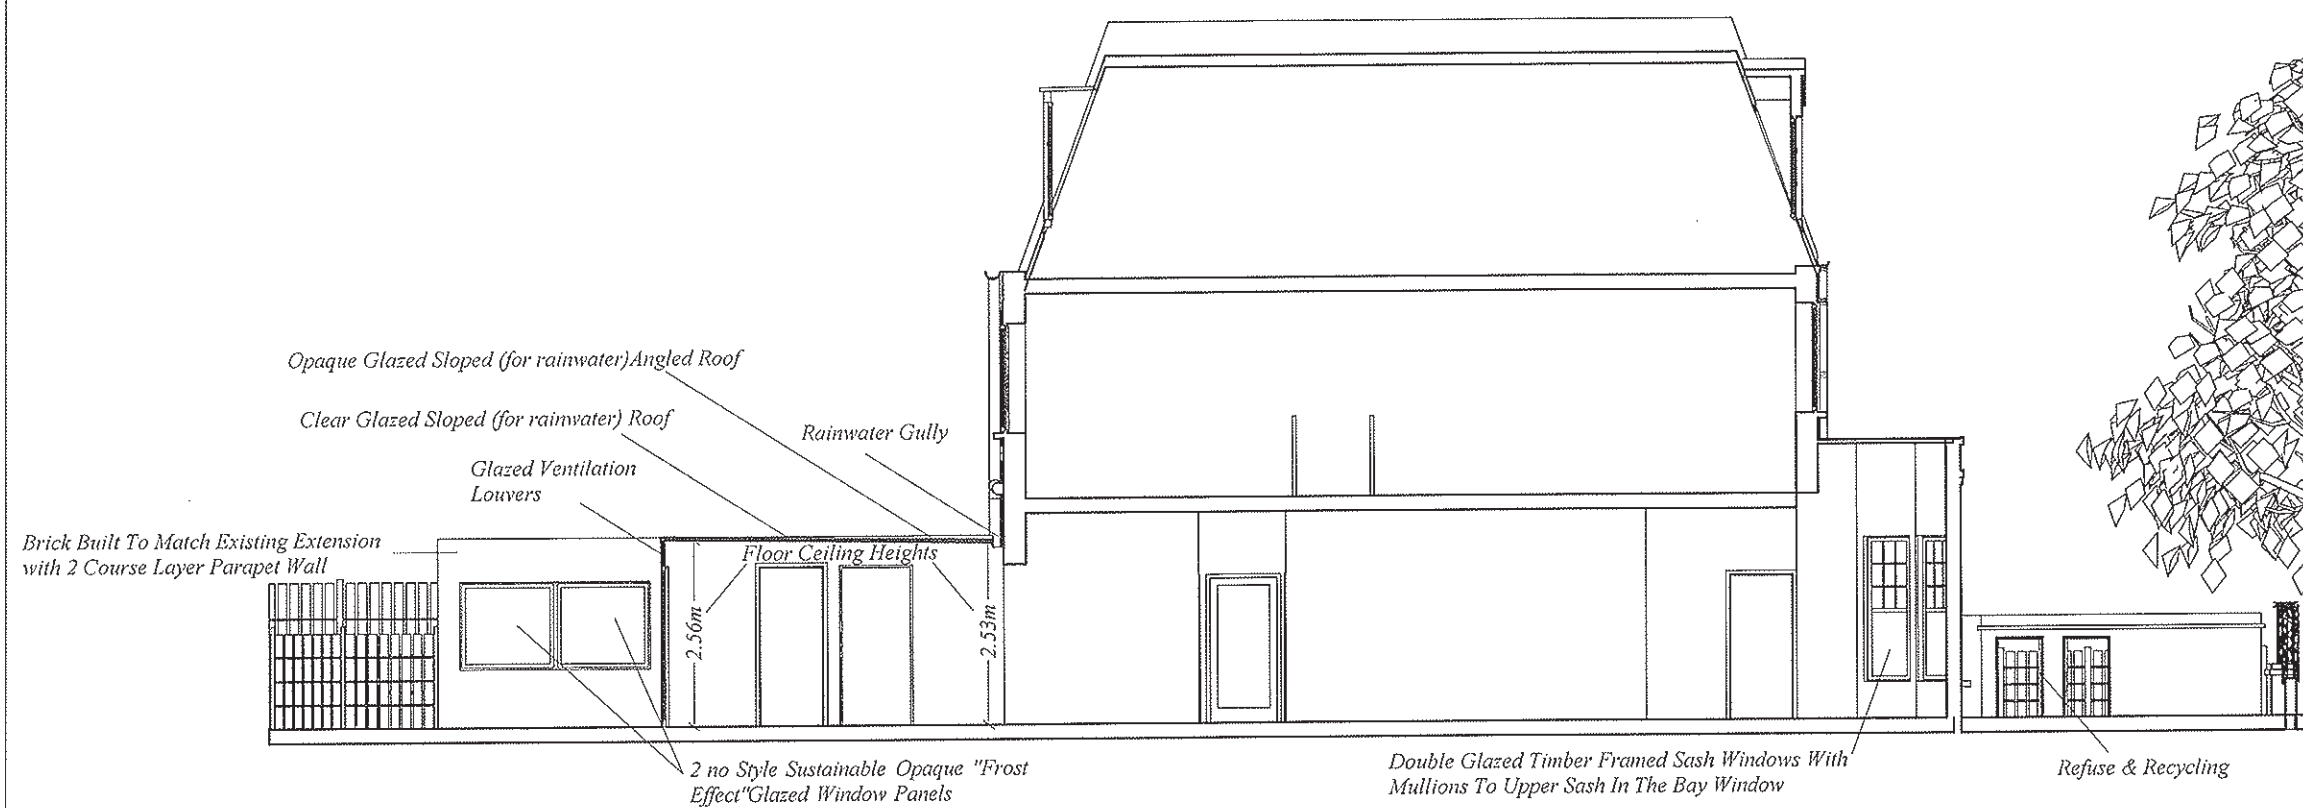

Section A-A

1:100



Section B-B

1:100

ALL DIMENSIONS & AREAS TO BE VERIFIED ON SITE

WHITTAKER & CO

23 South Molton Street London W1K 5RD

Telephone : (020) 7629 8510

Mobile : (079) 5699 1965

E-Mail : david@gibsonco.co.uk

Job Title

DAVID WHITTAKER

19 Aberdare Gardens

London

NW6 3AJ

Drawing Title

Sections A-A & B-B

AS PROPOSED

Revision

April 2011

Scales

1:100 @ A3

Drawing Number

19AG_PRP_SEC/A-A&B-B_003