

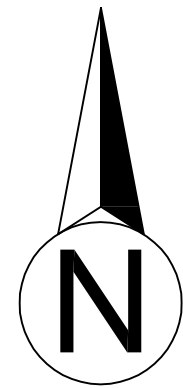



PLANNING

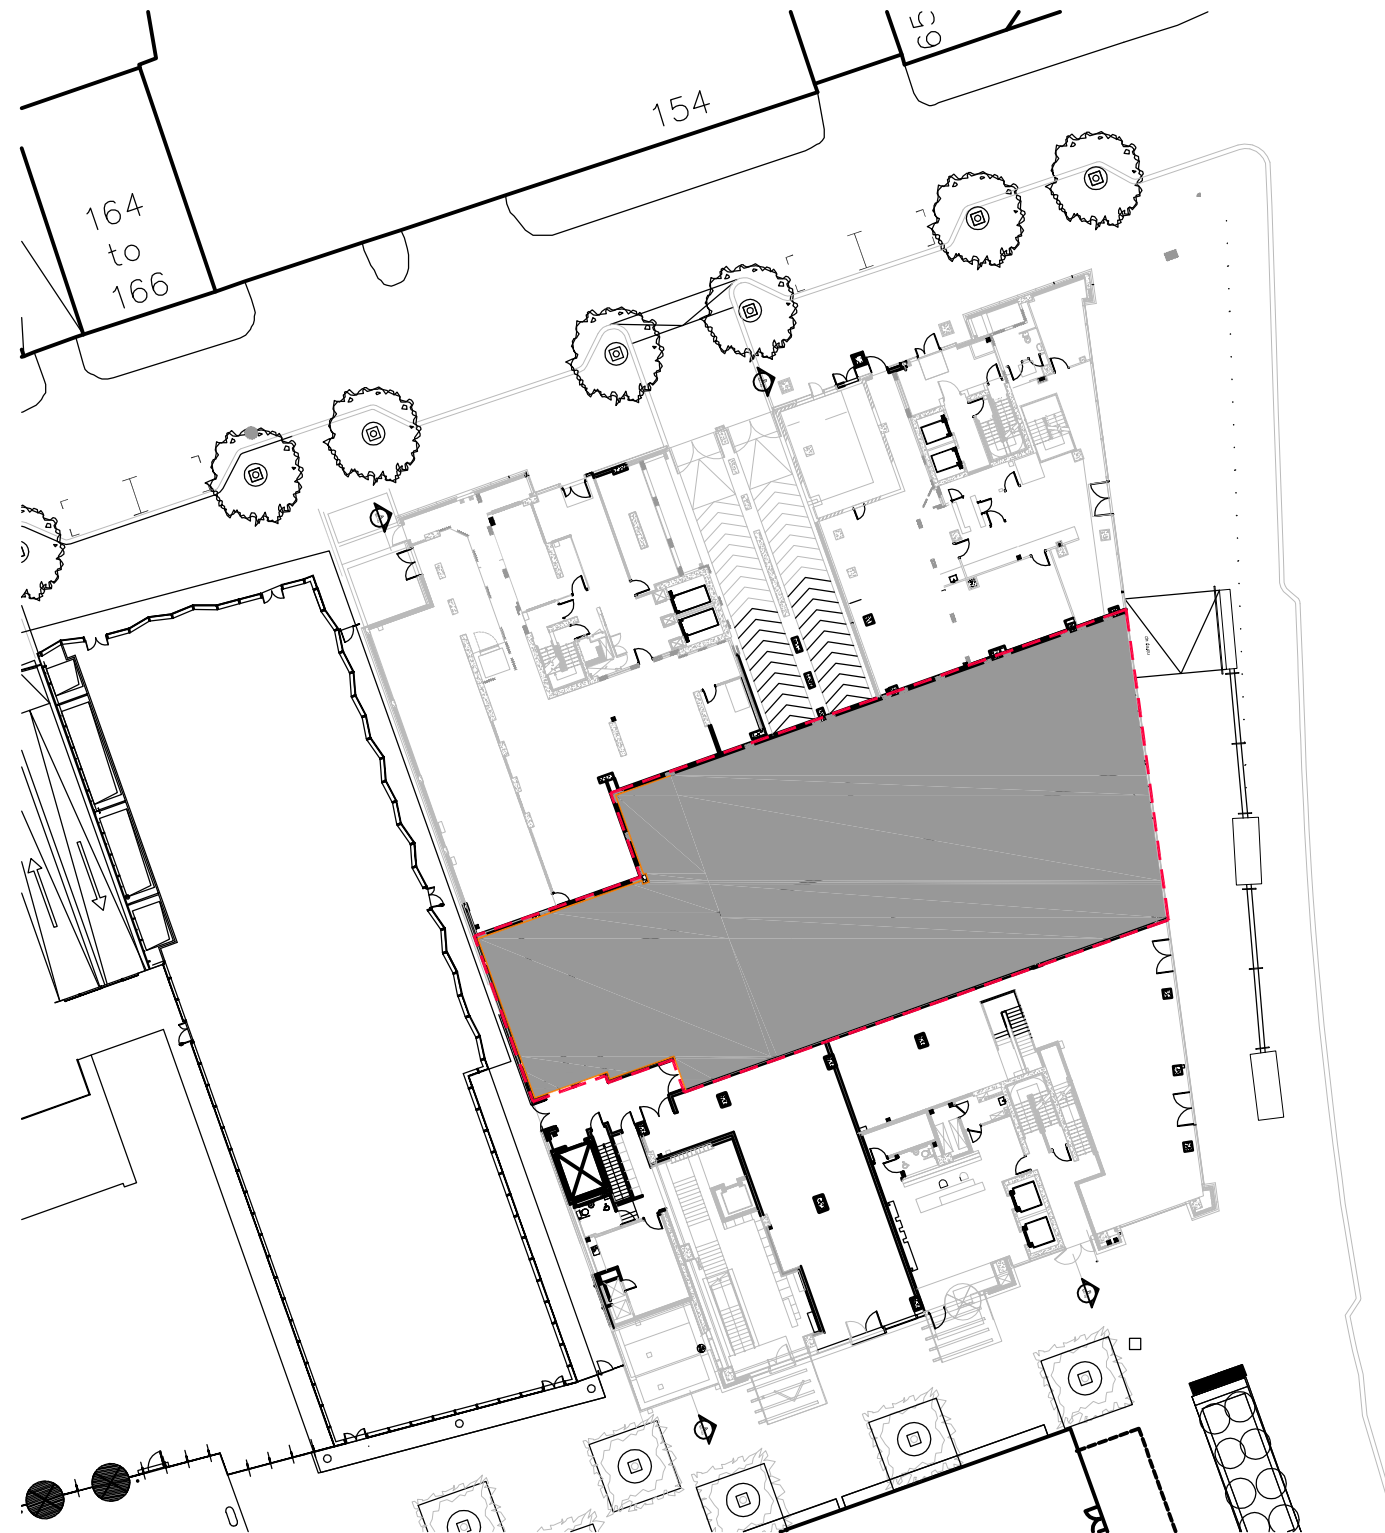

LOCATION PLAN - 1:1250

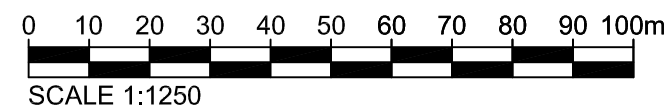

BLOCK PLAN - 1:500

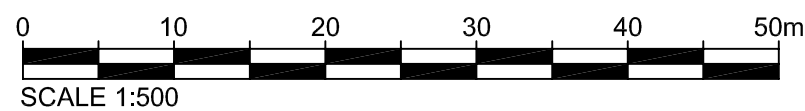

Revision	Date	Description
 Design Consultants 21-22 Great Sutton Street, London, EC1V 0DY Tel: 020 7017 8990 Fax: 020 7017 8999 Email: info@arc.co.uk Web: www.arc.co.uk		
Status	PLANNING	
Client		
Project Title	SAINSBURY'S LOCAL LONDON, EUSTON, NEQ, REGENTS PLACE	
Drawing Title	LOCATION & BLOCK PLAN SITE REF: 11311	
Project Number	Drawing Number	Revision
11_1036	300	
Drawn	Checked	Scale
JDW		AS SHOWN@A3
		Date
		21.01.2013
The content of this drawing is the property of arc@RC Limited and may not be copied in whole or part without formal consent.		