

PLANNING

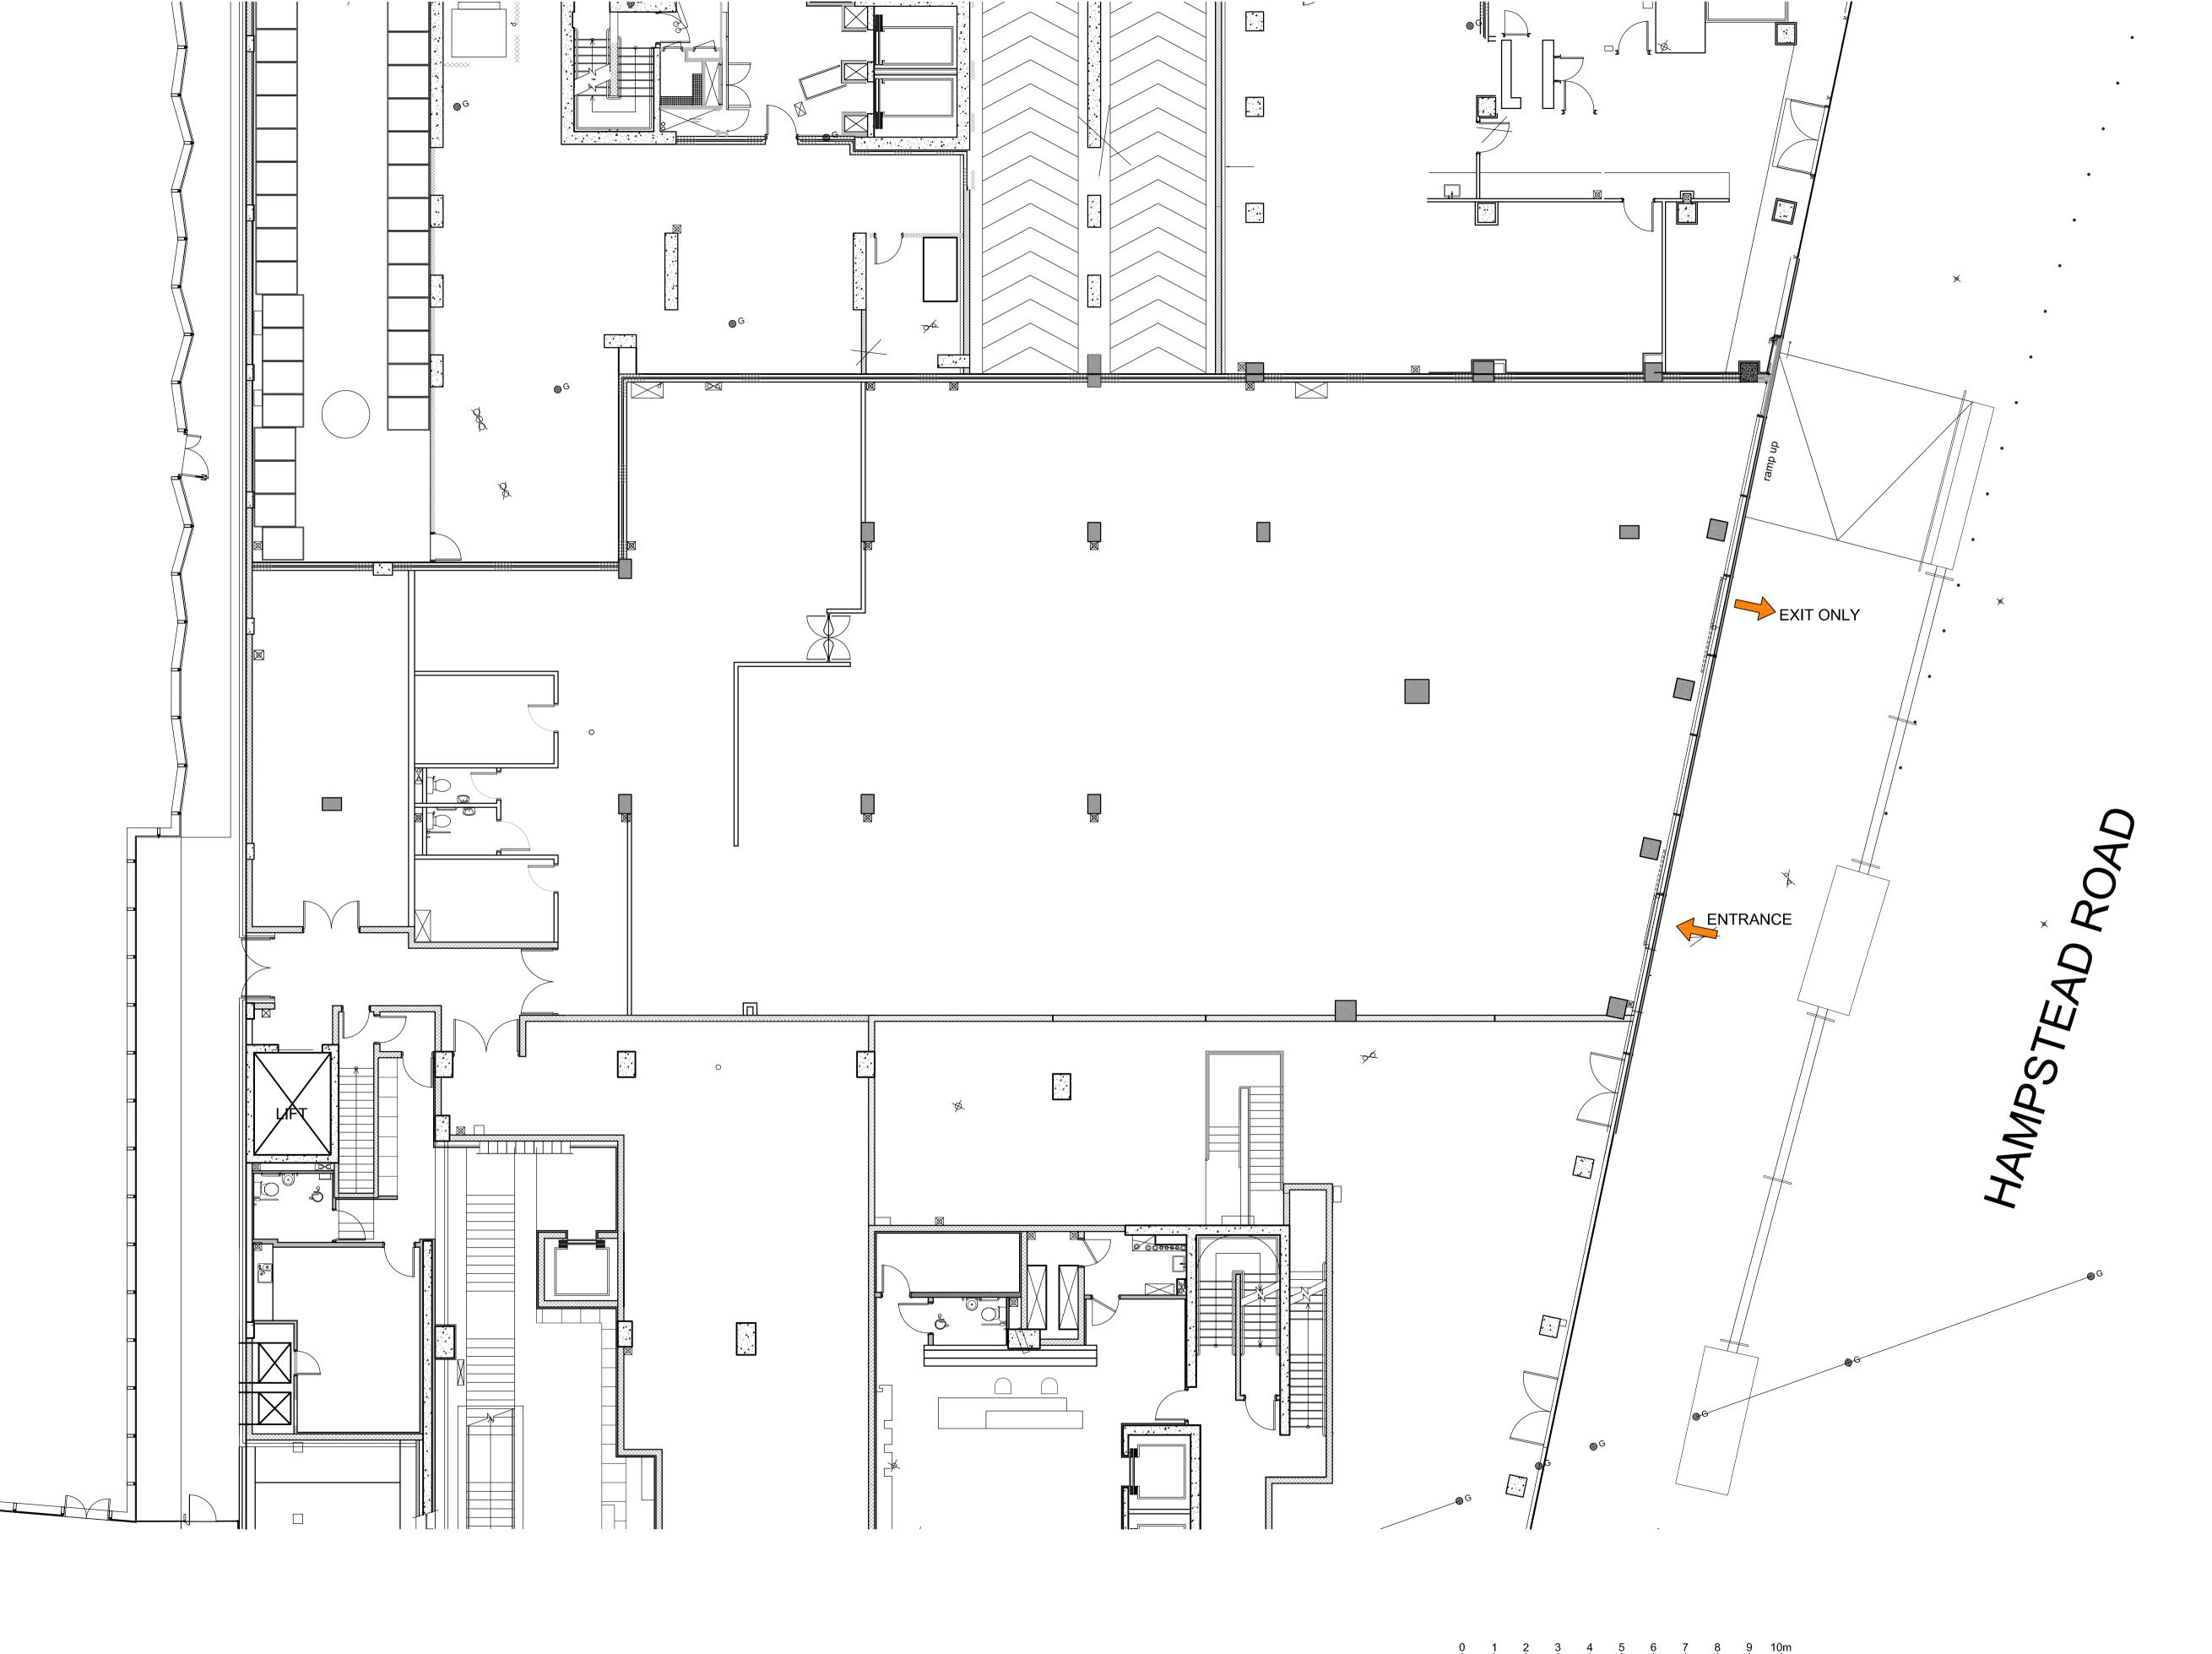

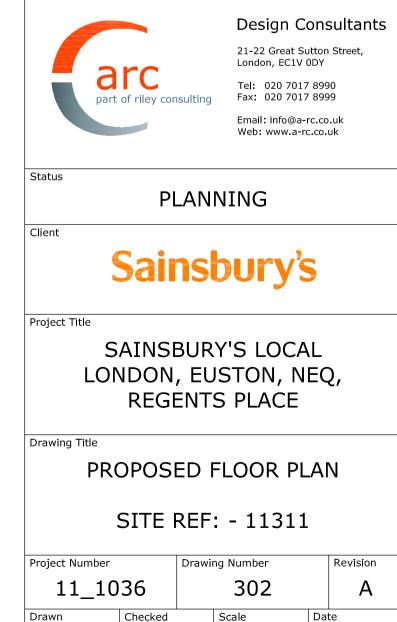

The content of this drawing is the property of arc@RC Limited and may not be copied in whole or part without formal consent.

JDW

AS SHOWN@A1 21_01_13

"A" 04_03_13 PLAN UPDATED TO REFLECT LATEST CDG3
APPROVED LAYOUT & DEVELOPERS DETAILS