

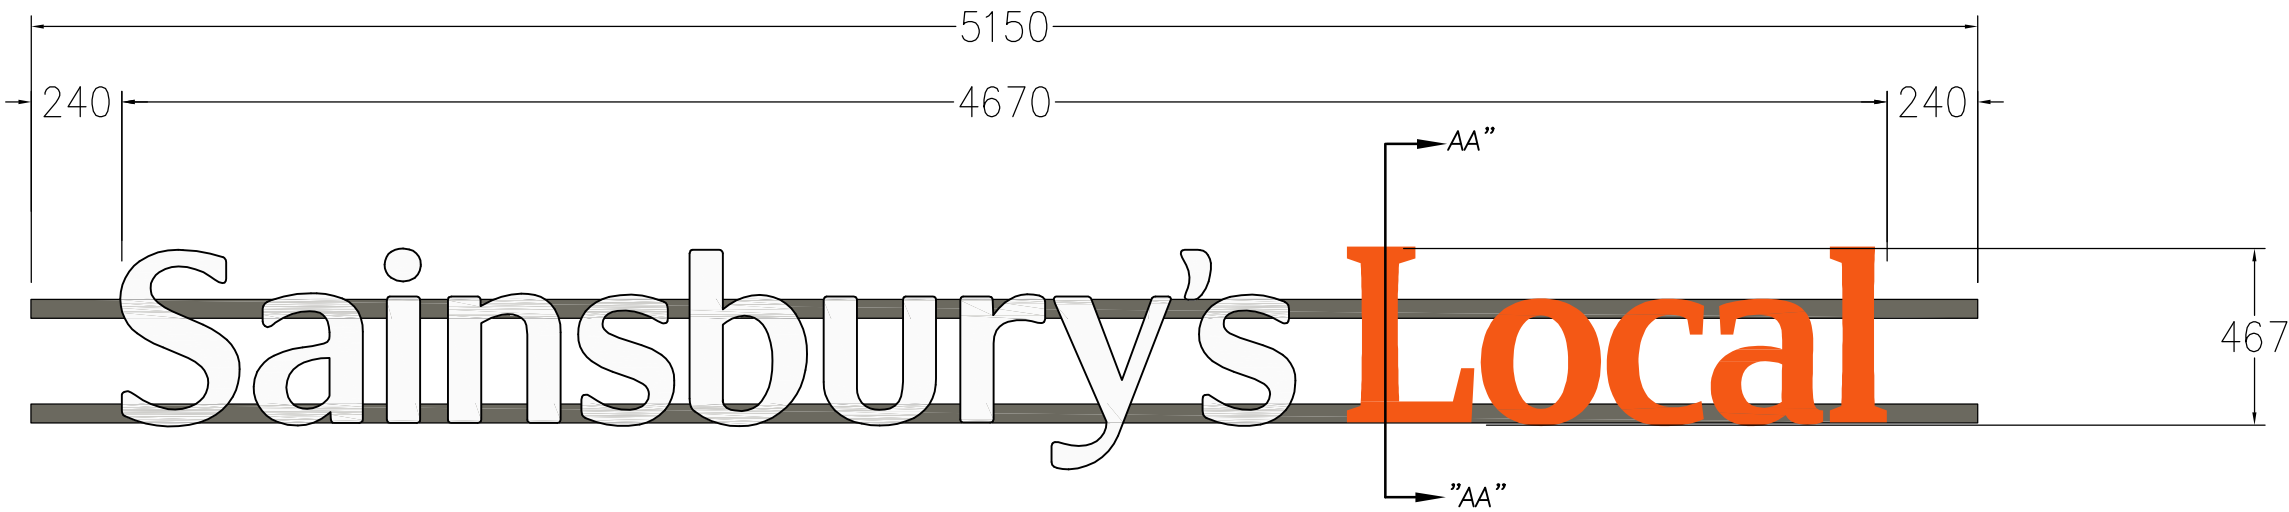


PLANNING


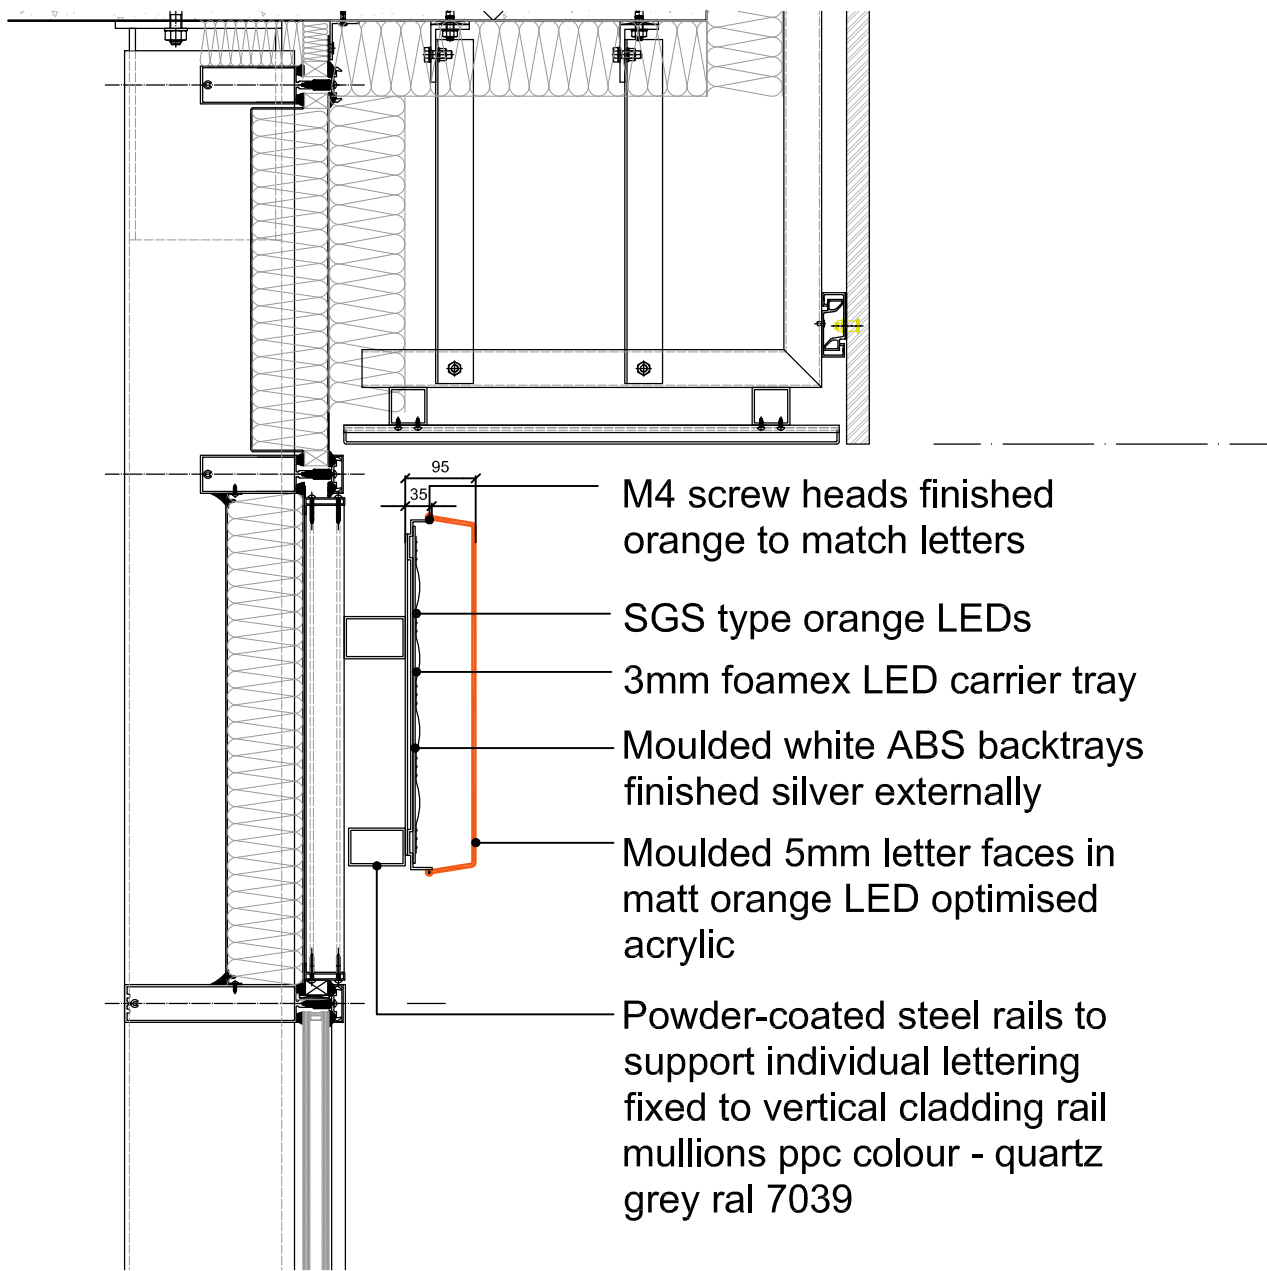


ILLUMINATION LEVELS:
450 TEXT SAINSBURY'S - 48 CANDELAS PER SQUARE METER
PROJECTING SIGN - 144 CANDELAS PER SQUARE METER

1:20 PROPOSED CANNISTER LETTERING ELEVATION

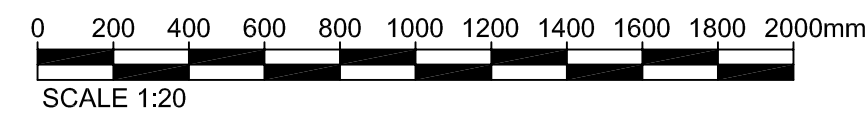



1:10 PROPOSED FASCIA & STENCIL CUT LETTERING SECTION

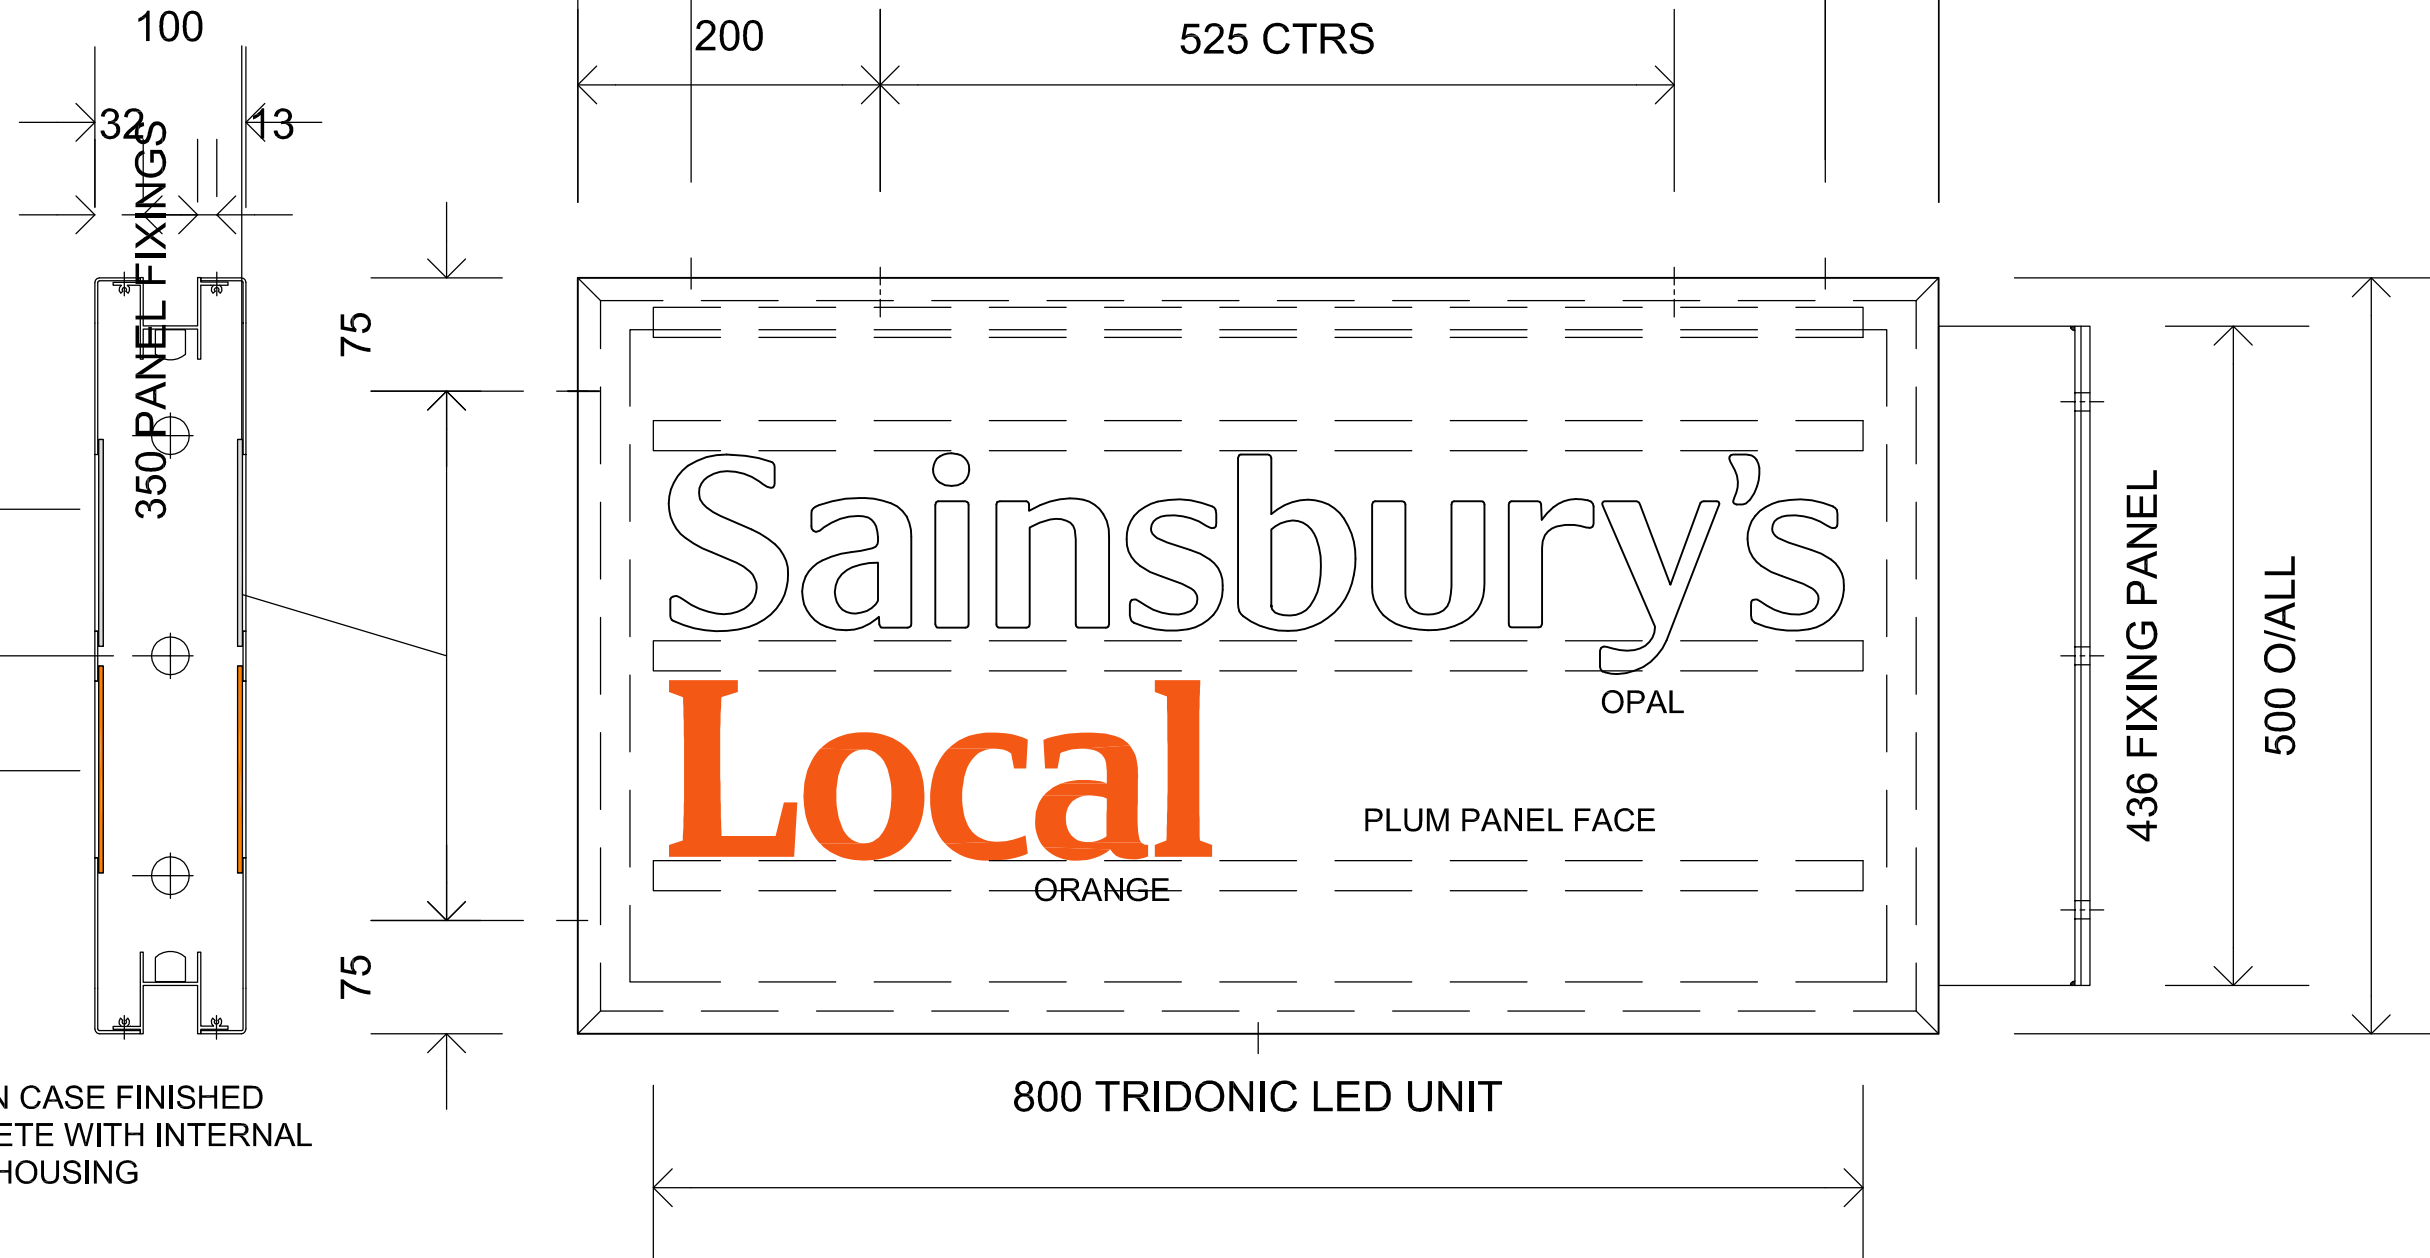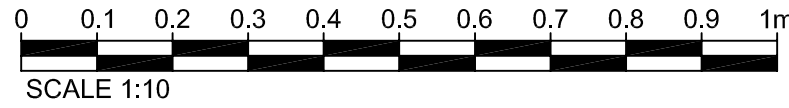

ILLUMINATION LEVEL
144 CANDELA / SQM



1:5 PROJECTING SIGN DETAIL

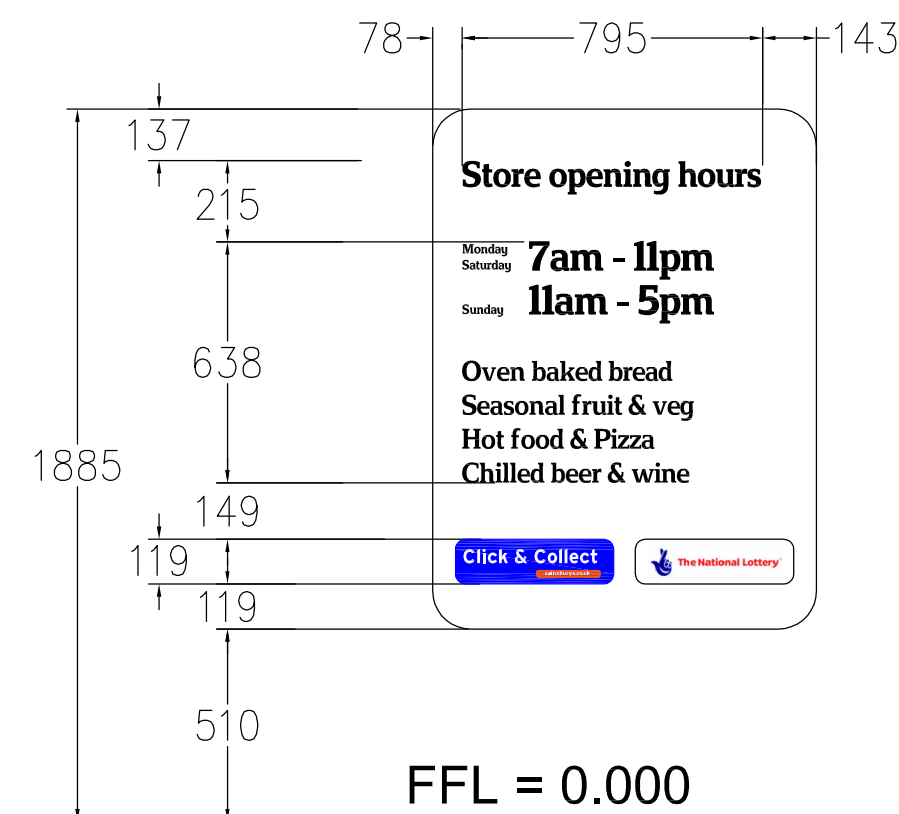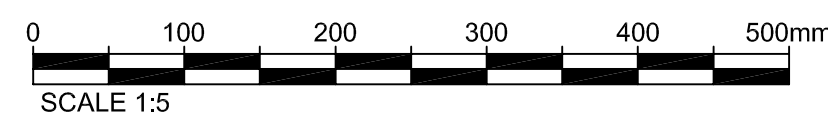

1:20 SHOP FRONT OPENING TIMES/ COMMODITIES TEXT

Revision	Date	Description
 arc part of riley consulting		
Design Consultants 21-22 Great Sutton Street, London, EC1V 0DY Tel: 020 7017 8990 Fax: 020 7017 8999 Email: info@arc-rc.co.uk Web: www.arc-rc.co.uk		
Status	PLANNING	
Client	Sainsbury's	
Project Title	SAINSBURY'S LOCAL LONDON, EUSTON, NEQ, REGENTS PLACE	
Drawing Title	PROPOSED SIGNAGE DETAILS SITE REF: - 11311	
Project Number	Drawing Number	Revision
11_1036	307	
Drawn JDW	Checked	Scale AS SHOWN@A1
		Date 28_01_13
The content of this drawing is the property of arc@RC Limited and may not be copied in whole or part without formal consent.		