



01 Elevation AA'

1:100

NORTH BRIDGE HOUSE SENIOR SCHOOL GREENHILL GREENHILL GARAGE HENDERSON COURT ELECTRICAL SUBSTATION
92 FITZJOHN'S AVENUE ST ANTHONY'S SCHOOL



02 Elevation BB'

1:100

NORTH BRIDGE HOUSE SENIOR SCHOOL GREENHILL GREENHILL GARAGE HENDERSON COURT ELECTRICAL SUBSTATION
92 FITZJOHN'S AVENUE ST ANTHONY'S SCHOOL

General Notes

- Dimensions are in millimetres unless stated otherwise.
- Levels are in metres. AOD +105.02m is represented as +0.00m
- Dimensions govern. Do not scale off drawing.
- All dimensions to be verified on site before proceeding.
- All discrepancies to be notified in writing to Make Limited.


© Make Limited 2008

Notes:

MATERIAL DESCRIPTION
A. CLAY ROOF
B. WHITE RENDERED BRICKWORK
C. BRICK
BOUNDARY DESCRIPTION
Z. TIMBER FENCE
X. METAL FENCE
Y. BRICK WALL

Rev	Date	Reason for issue
00	28/02/13	Planning submission

Keyplan

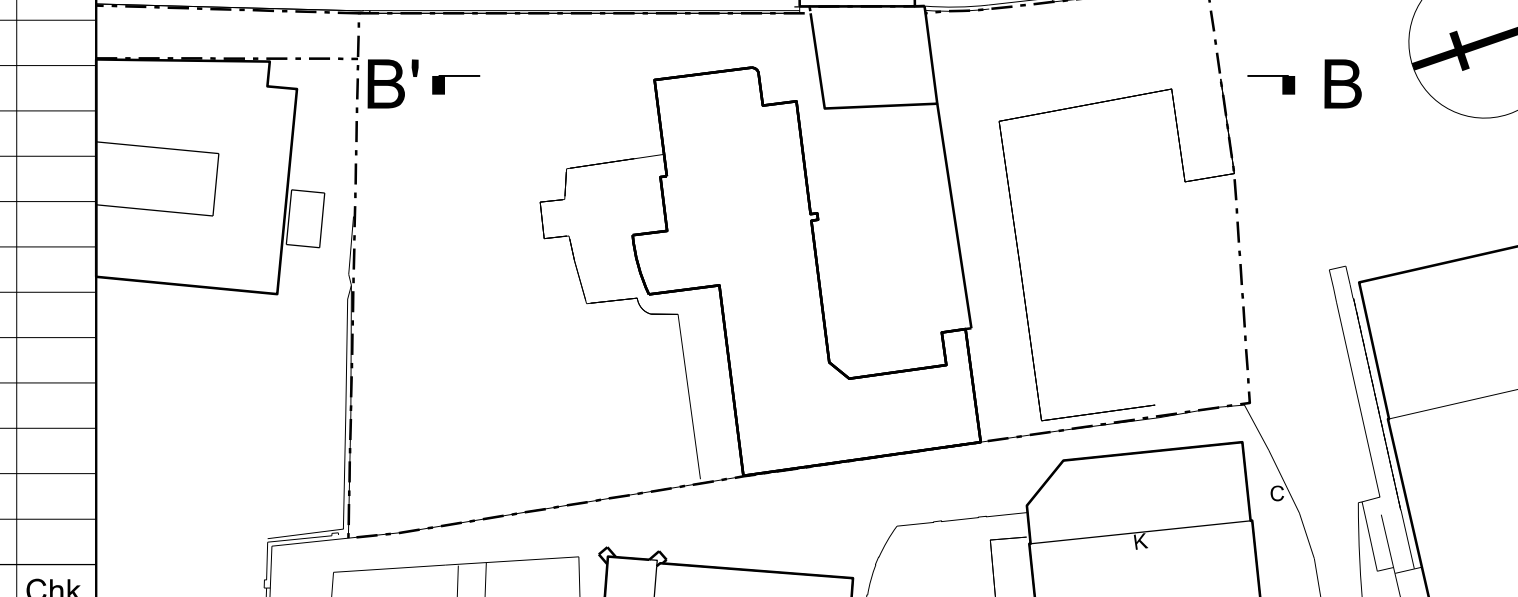

Client
Ms R Lord
Mr J Weston
92 Fitzjohn's Avenue
London
NW3 6NP
Architect
make
55-65 Whitfield Street,
London, W1T 4AH
tel +44 (0) 20 7636 5151
www.makearchitects.com

Project Name 92 Fitzjohn's Avenue, NW3	Scale 1:100 1:200 1:400	Paper Size @A0 @A2 @A4	Date 01.02.2013
Drawing Title Existing Elevation AA' and BB'	Project No. 0852	Drawing No. A (P) 1200	Rev No. 00

