



01 Elevation CC'  
1:100

FITZJOHN'S PRIMARY SCHOOL PLAYGROUND

92 FITZJOHN'S AVENUE

92 FITZJOHN'S AVENUE GARAGE

GREENHILL GARAGES

GREENHILL



01 Elevation AA  
1:100

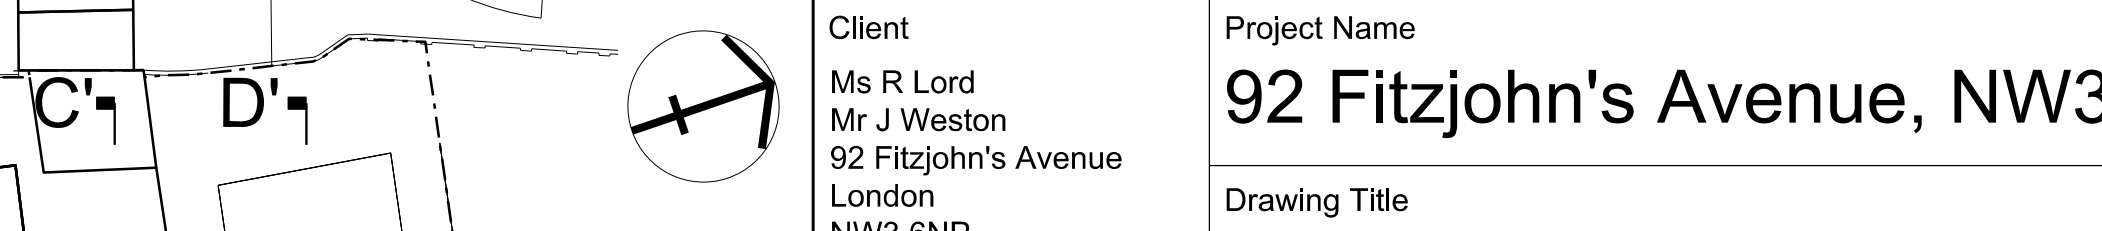
FITZJOHN'S PRIMARY SCHOOL

92 FITZJOHN'S AVENUE

92 FITZJOHN'S AVENUE GARAGE

GREENHILL GARAGES

GREENHILL

General Notes			Notes:						Project Name		
1. Dimensions are in millimetres unless stated otherwise.			1. STUDY/ BEDROOM						92 Fitzjohn's Avenue, NW3		
2. Levels are in metres. AOD +105.02m is represented as +0.00m			2. KITCHEN						Drawing Title		
3. Dimensions govern. Do not scale off drawing.									Existing elevation CC' and DD'		
4. All dimensions to be verified on site before proceeding.									Scale		
5. All discrepancies to be notified in writing to Make Limited.									Paper Size		
© Make Limited 2008									Date		
									01.02.2013		
									Project No.		
									Drawing No.		
									Rev No.		
									0852		
									A (P) 1201		
									00		