

General Notes

1. Dimensions are in millimetres unless stated otherwise.
2. Levels are in metres. AOD +105.02m is represented as +0.00m
3. Dimensions govern. Do not scale off drawing.
4. All dimensions to be verified on site before proceeding.
5. All discrepancies to be notified in writing to Make Limited.


© Make Limited 2008

Notes

1. ATTIC STORAGE
2. VOID BELOW

	EXISTING TREES		PROPOSED TREES
	LANDSCAPE GARDEN SPACE		SEDUM/ BROWN ROOF
	AREA FOR SOLAR THERMAL		
	AREA FOR SOLAR PANELS		

00	28/02/13	Planning submission	
Rev	Date	Reason For Issue	Chk

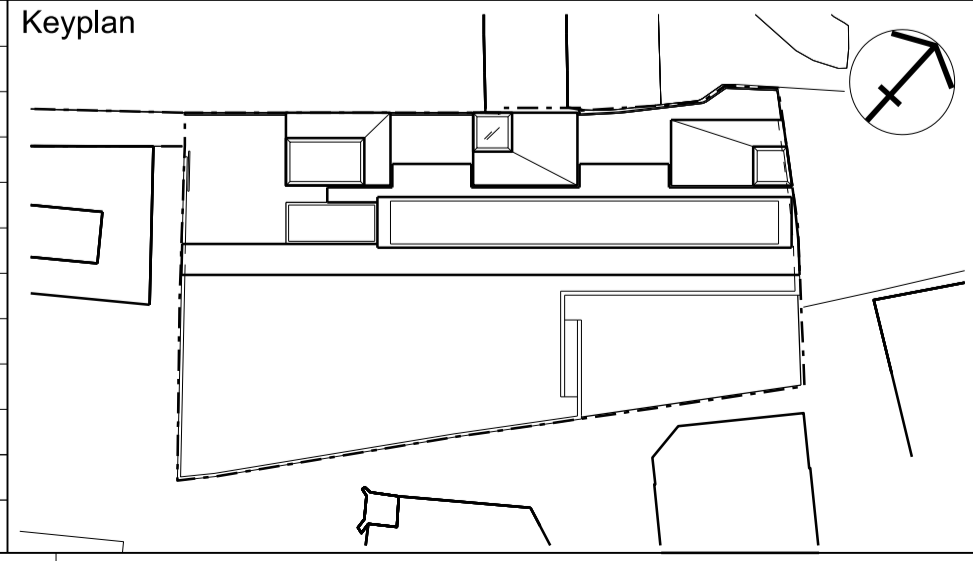

Client
Ms R Lord
Mr J Weston
92 Fitzjohn's Avenue
London
NW3 6NP

Architect
make
55-65 Whitfield Street,
London, W1T 4HE
tel +44 (0) 20 7636 5151
www.makearchitects.com

Project Name 92 Fitzjohn's Avenue, NW3		
Drawing Title Proposed attic level		
Scale 1: 100 1: 200	Paper Size @A1 @A3	Date 01.02.2013
Project No. 0852	Drawing No. A (P) 2011	Rev No. 00