


01 BALUSTRADE - TYPICAL ELEVATION
ELEVATION - SCALE 1:20

03 BALUSTRADE - TYPICAL SECTION
SECTION - SCALE 1:20

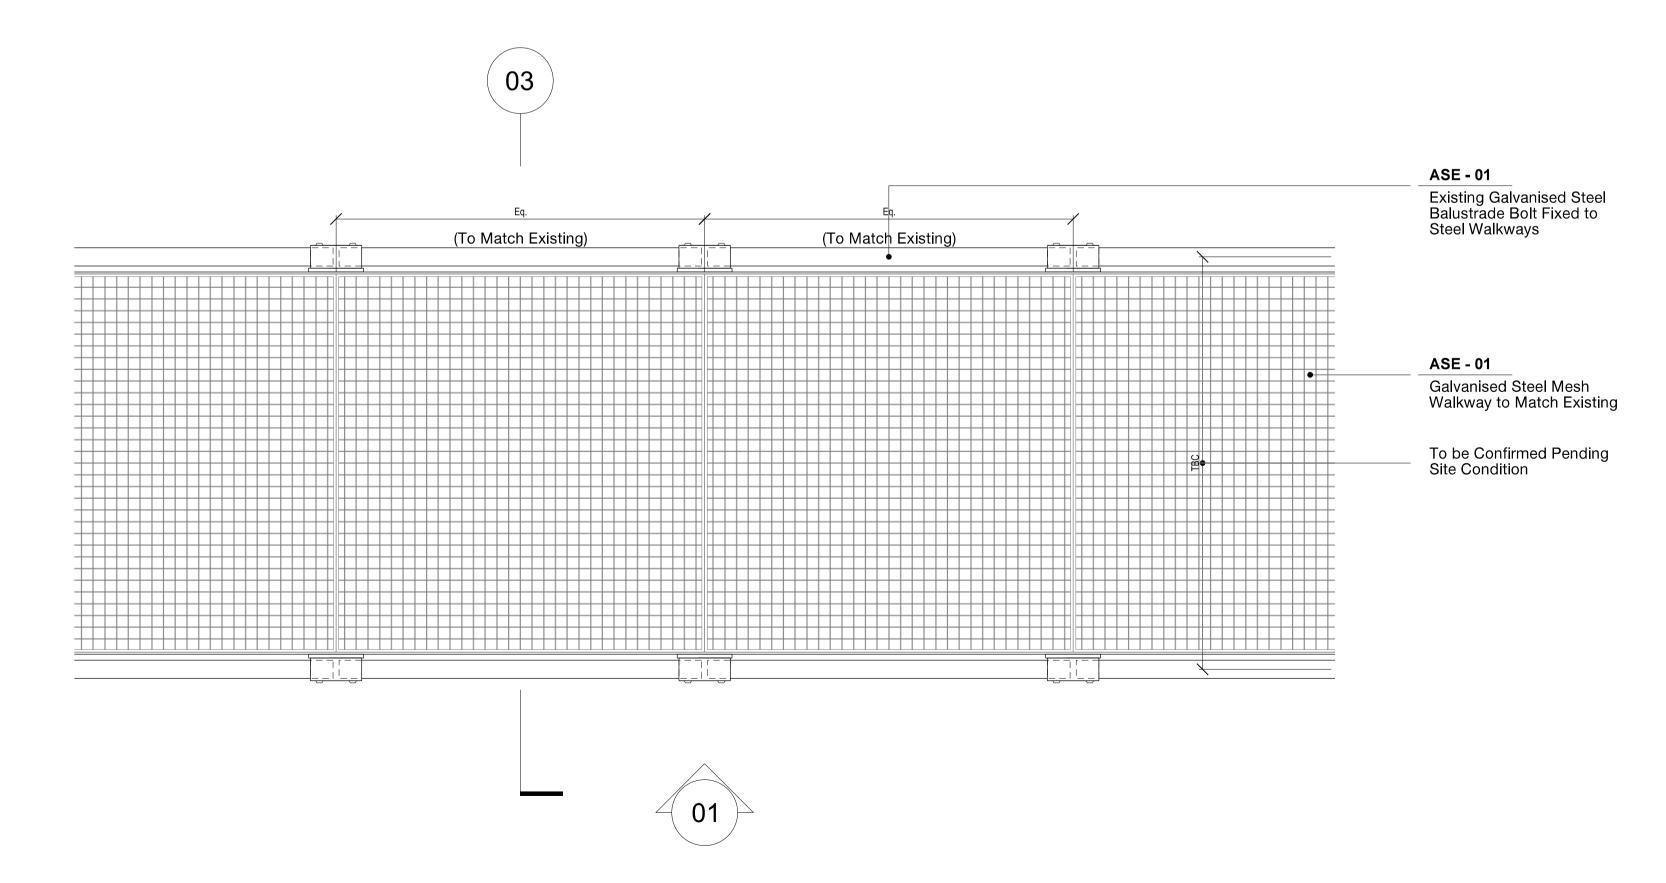

02 BALUSTRADE - TYPICAL PLAN
PLAN - SCALE 1:20

Do not Scale. Use figured dimensions only. All dimensions to be checked on site. All drawings to be read in conjunction with the Engineers' drawings. Any discrepencies between consultants drawings to be reported to the Architect before any work commences. The Contractor's attention is drawn to the Health & Safety matters identified in the Health & Safety plan as being potentially hazardous. These items should not be considered as a complete and final list.

The Work Package Contractor's normal Health and Safety obligations still apply when undertaking constructional operations both on and off Keyplan - ROOF - SIXTH - FIFTH - FOURTH - FIRST -- GROUND (ENTRY LEVEL) - - BASEMENT -- SUB-BASEMENT Drawings are based on existing information. All setout information to be checked on site prior to construction. Finished floor levels are taken from Plowman Craven survey recleved 26/09/12 and refer to level at main core unless otherwise indicated Rooms are labelled: - Room number Entrance – - Room name All steelwork is inidcative and subject to accurate site survey; read in conjuction with Structural Engineer information Furniture layouts are indicative only P00 13/02/2013 PLANNING CD GC Issue Date +44 (0) 20 7608 7900 T +44 (0) 20 7608 7901 F www.wilkinsoneyre.com 33 Bowling Green Lane London EC1R 0BJ Wilkinson Eyre. Architects WELLCOME TRUST wellcome trust WELLCOME COLLECTION DEVELOPMENT PROJECT TYPICAL ROOF DETAILS #1 Scale at A1 1:10 PLANNING Drawing and CAD File Number 00820-10-P-6585

© WilkinsonEyre.Architects Ltd