



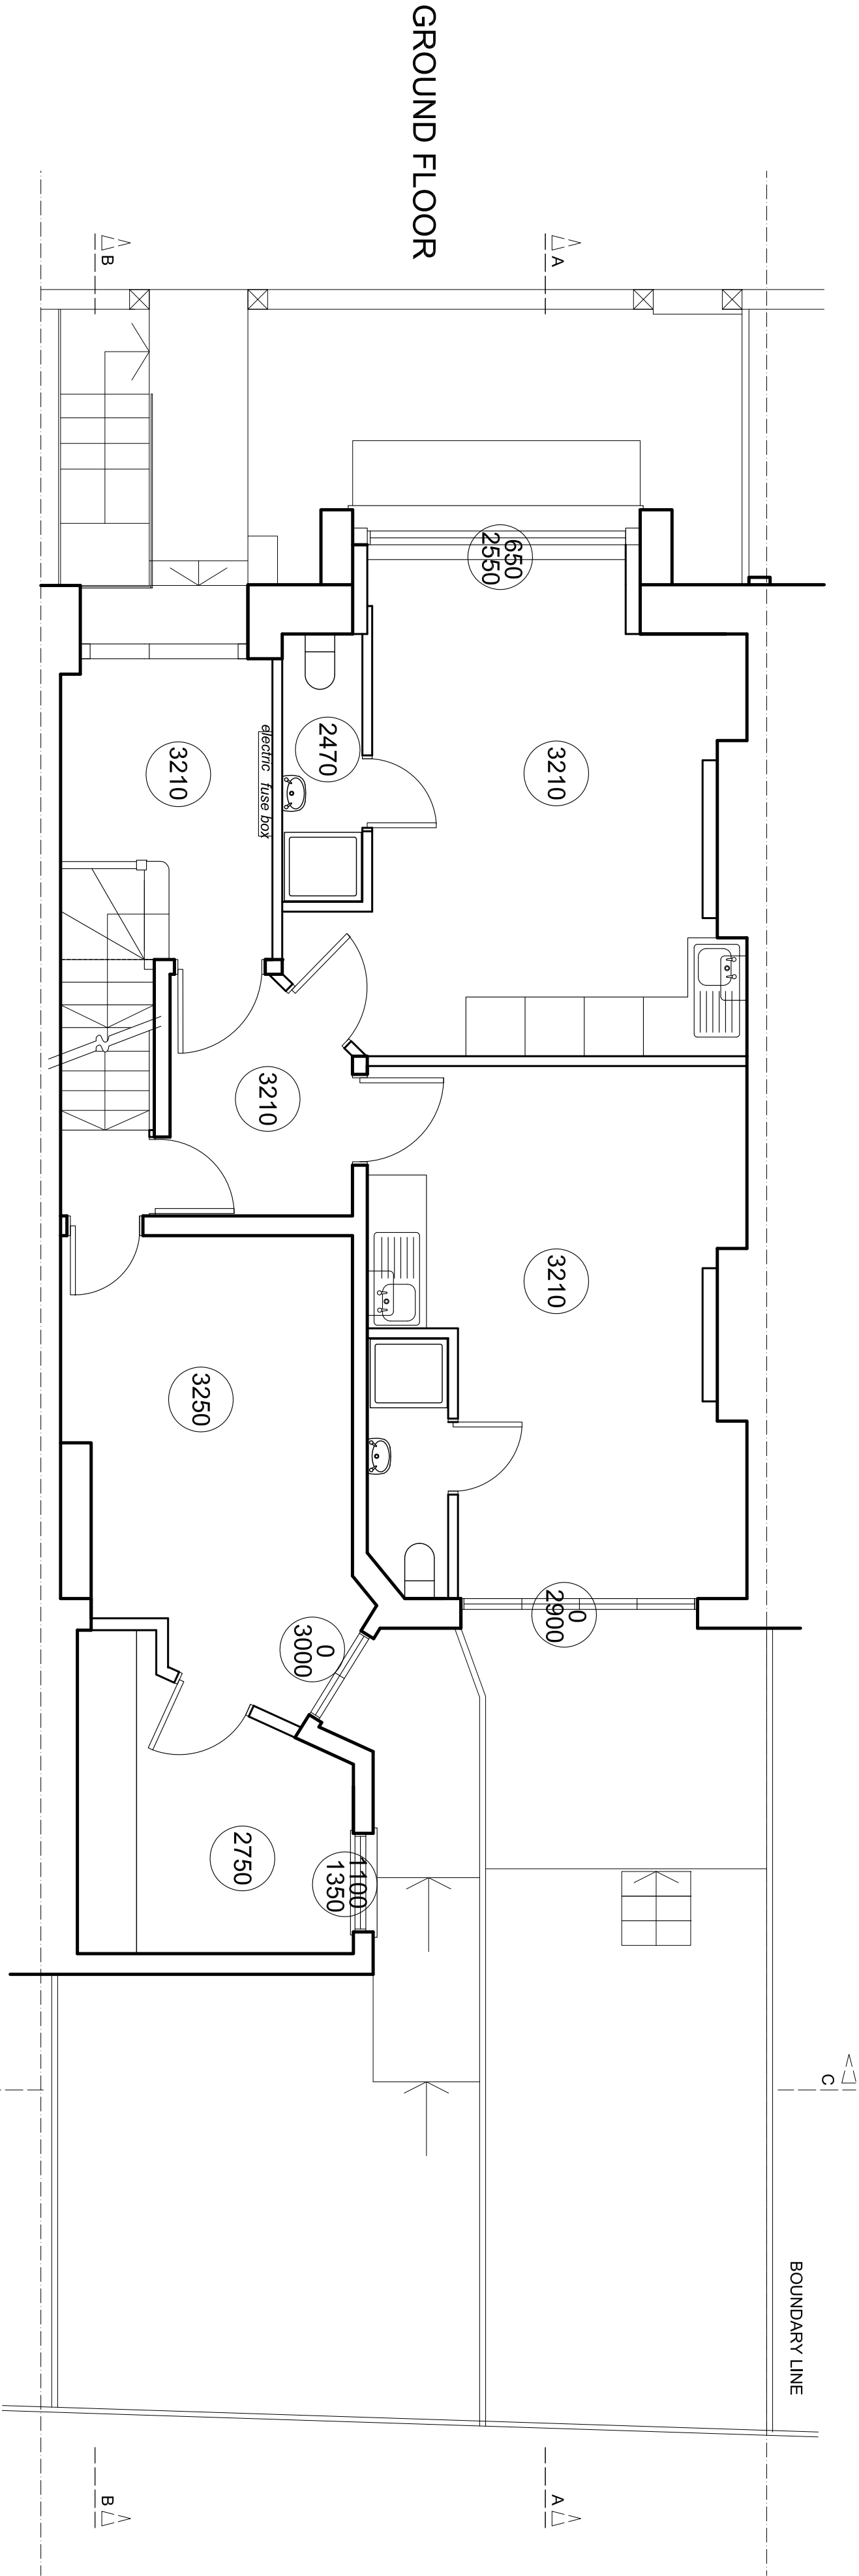

BASEMENT

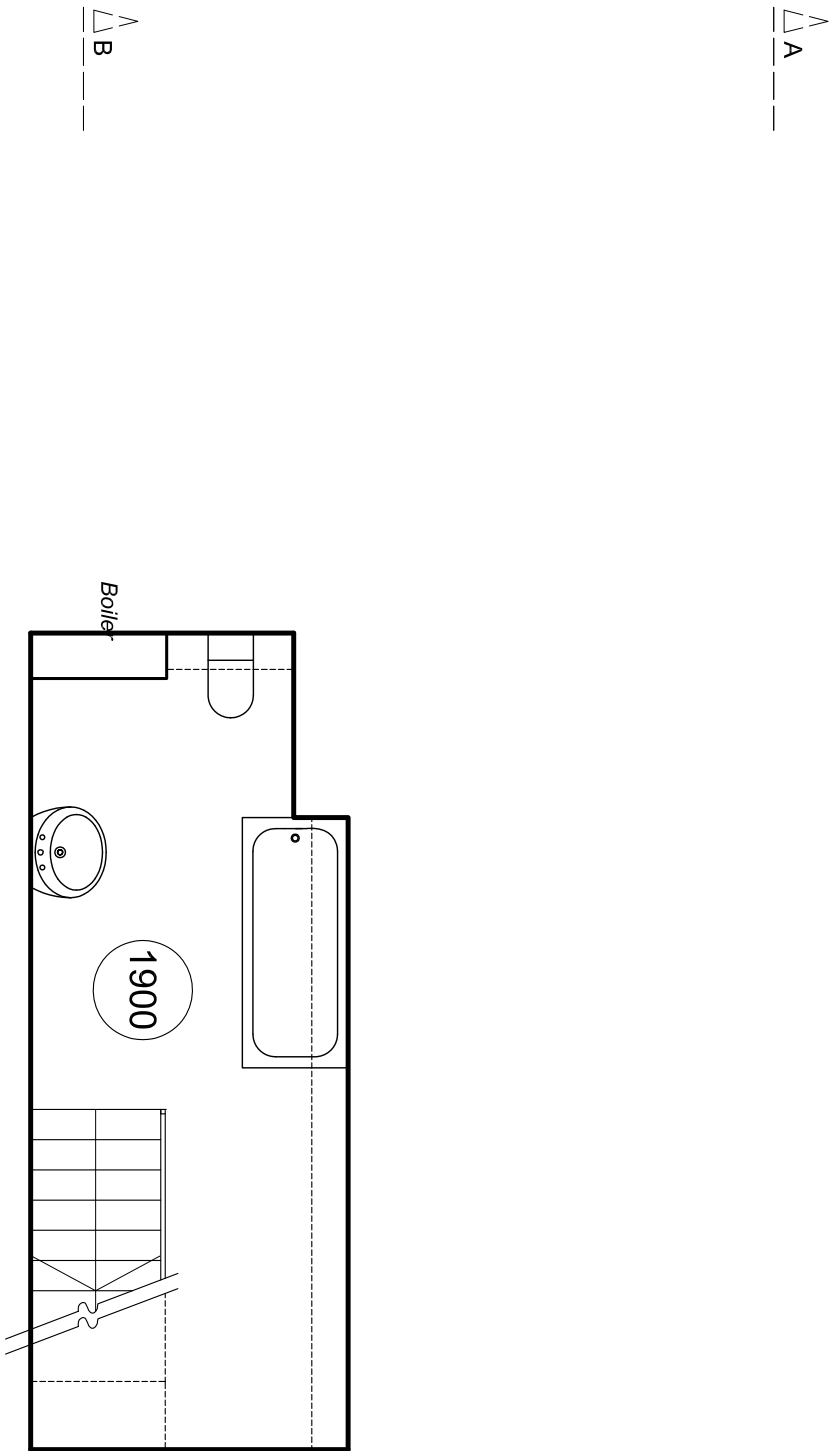

Project 46 Howitt Road

Title

EXISTING PLANS

Scale.

1:50@A2 Dwg. HR,EP.01

Date. 06.12.12

Revision	Date	Description

NEWMAN ZIEGLMEIER