



date: MARCH 2013
scale: 1:50 @ A3
job: OPPIDANS ROAD
drawing: AS EXISTING_
REAR ELEV. & SECTION AA
number: **051 003**
revision:

DO NOT SCALE FROM THIS DRAWING
©2013

AS APPROVED
[application no: 2009/ 3798/ P]

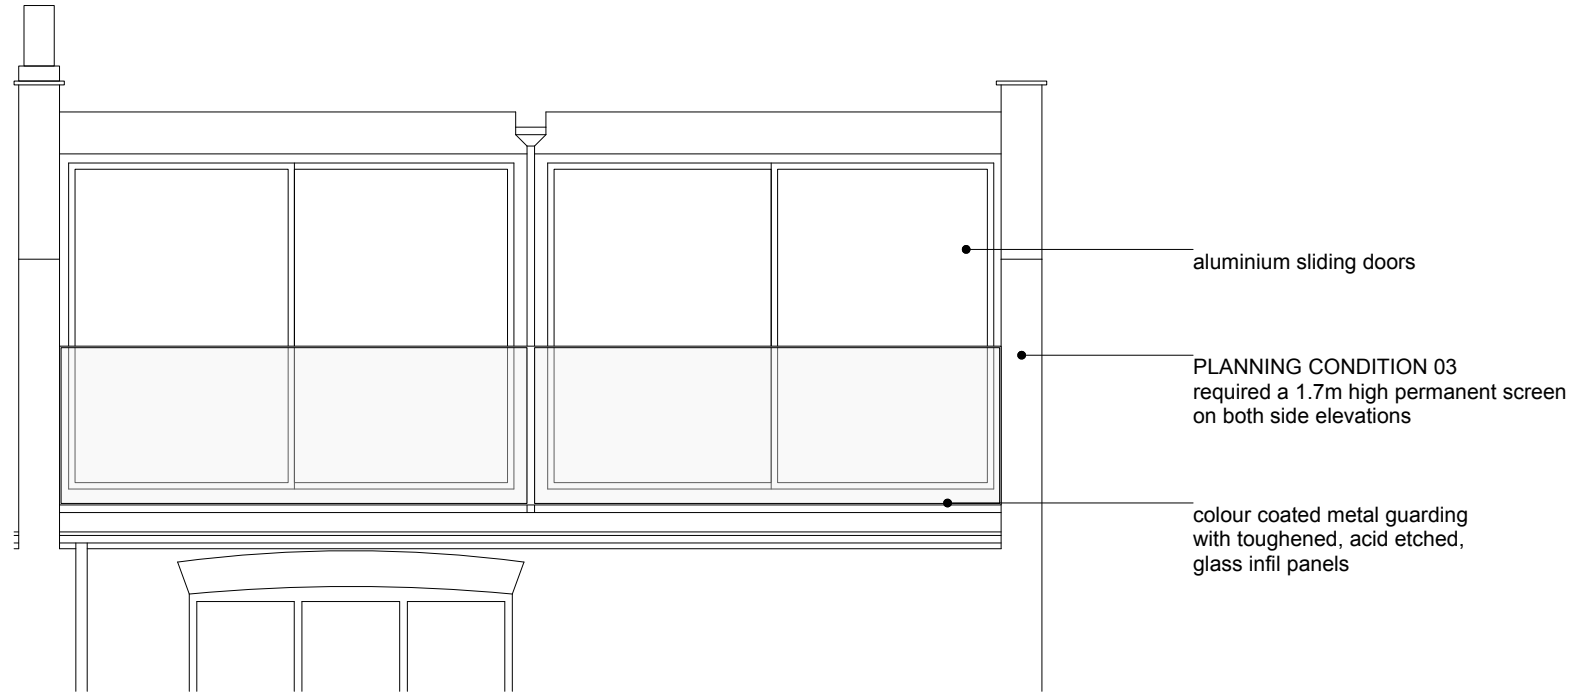

REAR [SOUTH] ELEVATION

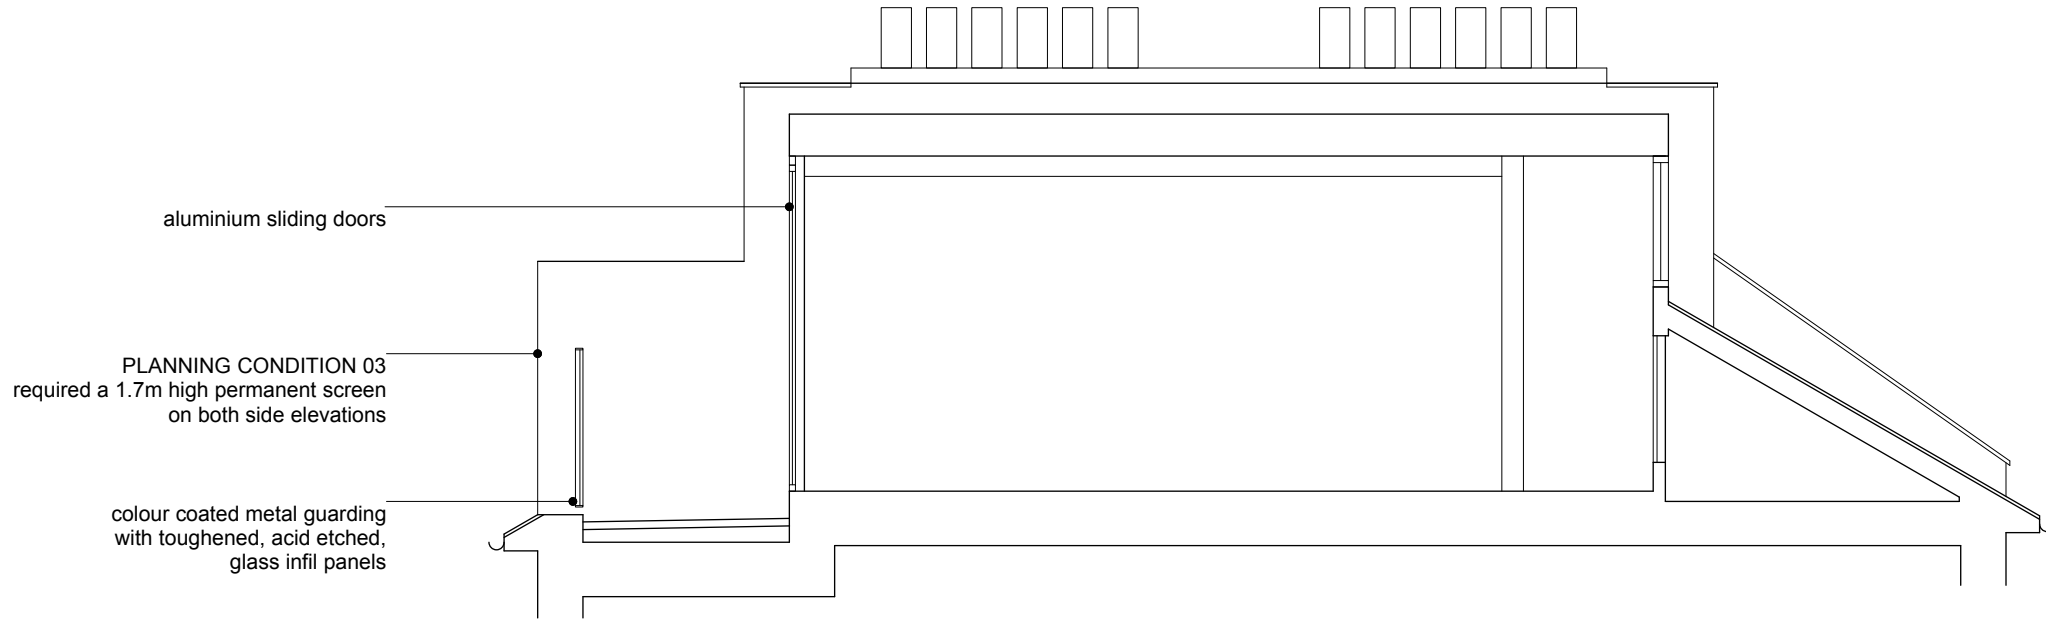

SECTION AA

**RUSSIAN
FOR FISH**

unit 5 durham yard
teesdale street
london e2 6qf
fishfood@russianforfish.com
07931 386 341