


date: MARCH 2013
scale: 1:50 @ A3
job: OPPIDANS ROAD
drawing: AS EXISTING_
SECTION BB
number: 051 004
revision:

DO NOT SCALE FROM THIS DRAWING
©2013

AS APPROVED
[application no: 2009/ 3798/ P]

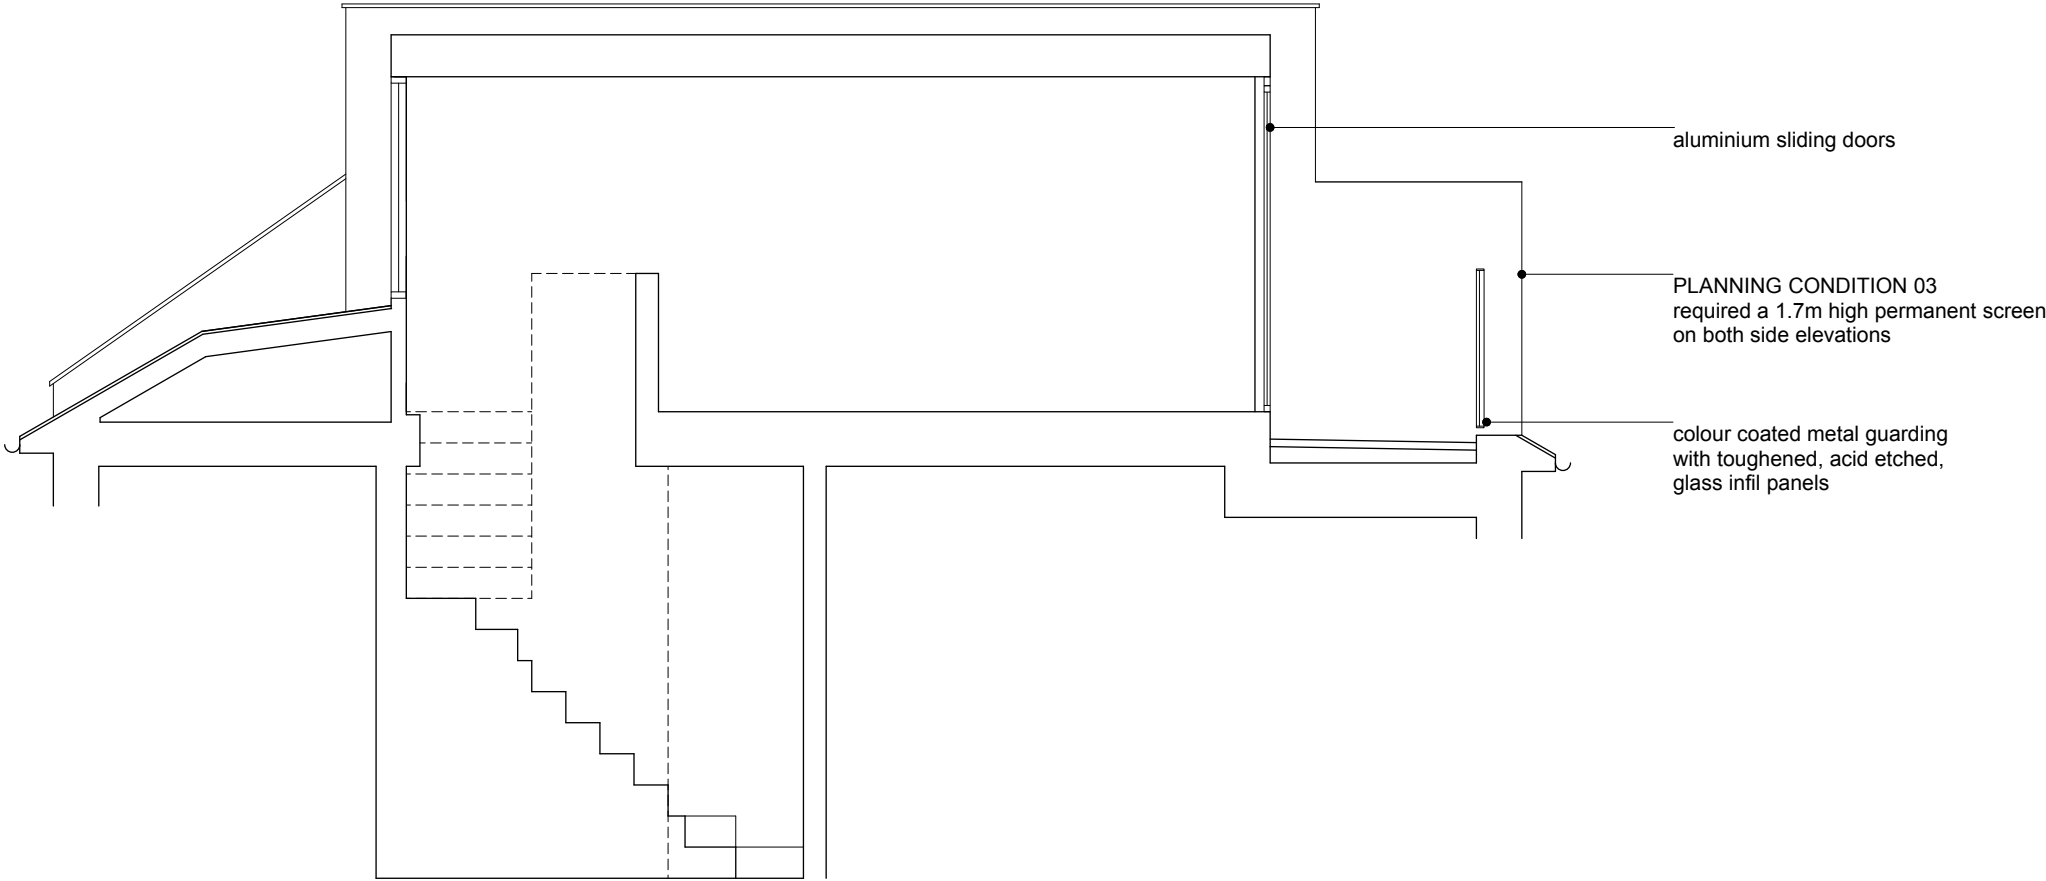

RUSSIAN
FOR FISH

unit 5 durham yard
teesdale street
london e2 6qf
fishfood@russianforfish.com
07931 386 341