


date: MARCH 2013
scale: 1:50 @ A3
job: OPPIDANS ROAD
drawing: AS PROPOSED_
SECTION BB
number: **051 012**
revision:

DO NOT SCALE FROM THIS DRAWING
©2013

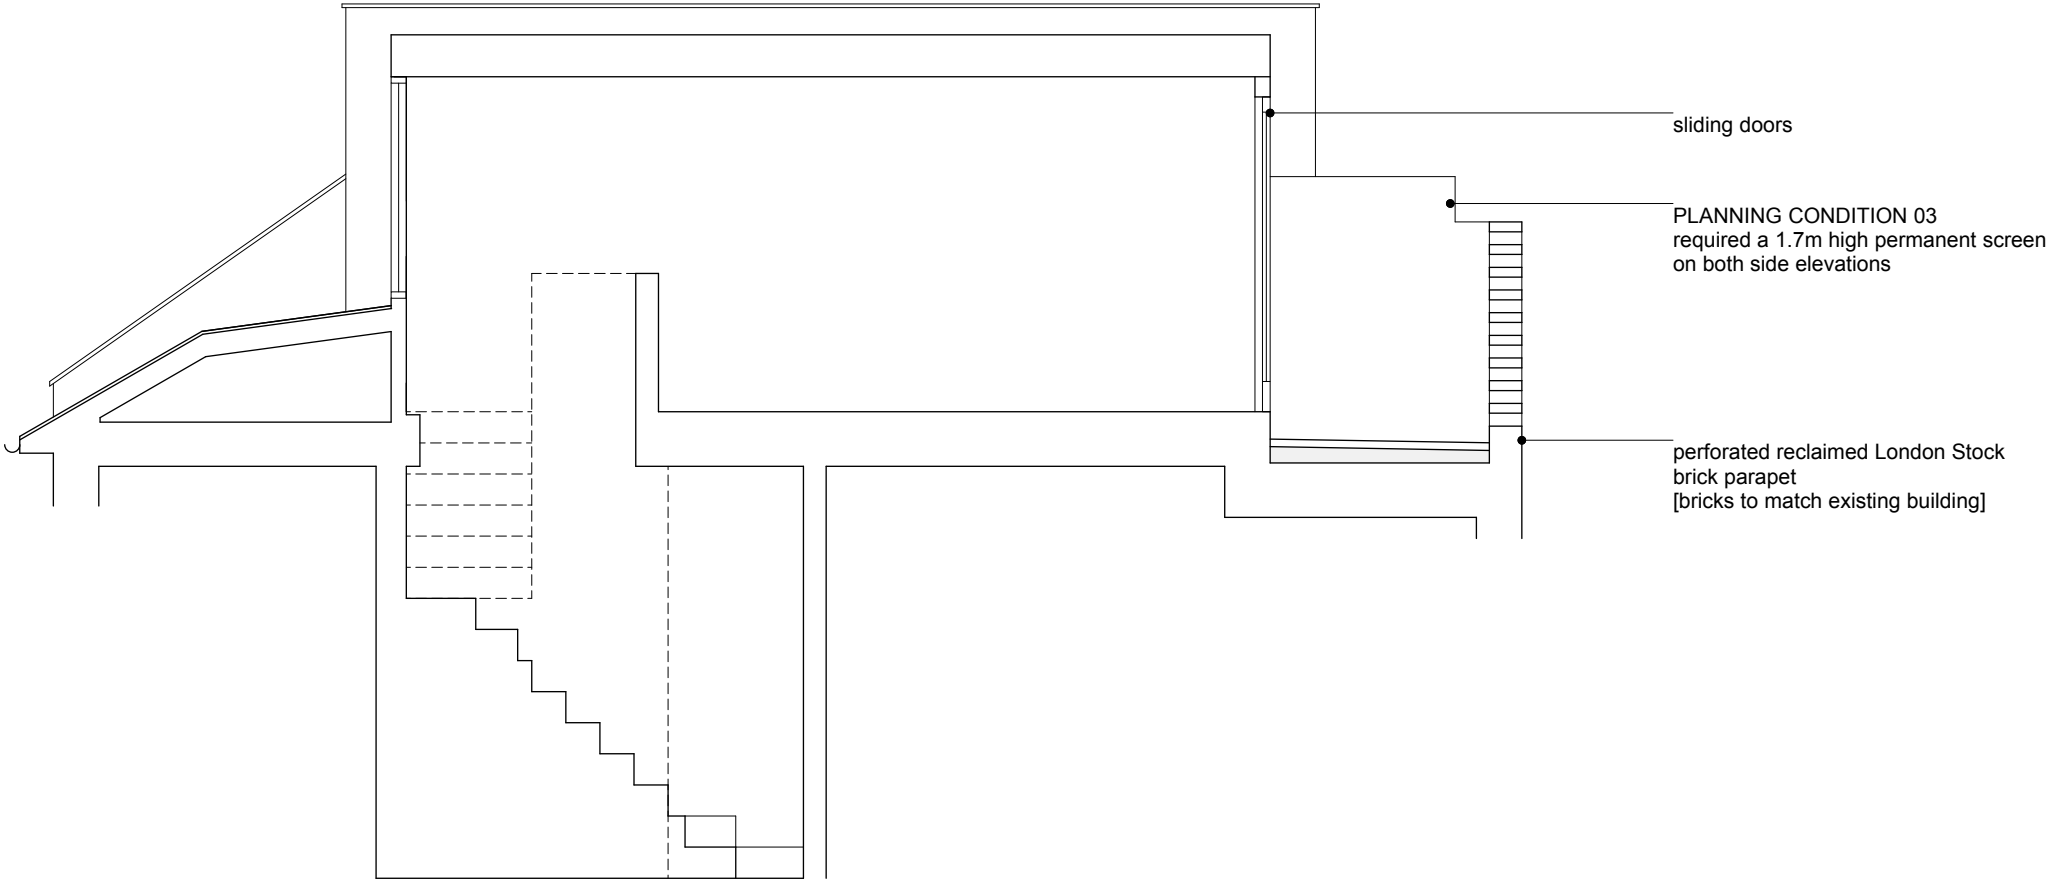

**RUSSIAN
FOR FISH**

unit 5 durham yard
teesdale street
london e2 6qf
fishfood@russianforfish.com
07931 386 341