


Ailanthus altissima
To be felled. The mature tree trunk has a large area of damage with decay approx 4 metres above ground level. The canopy is unbalanced and the tree is now considered to be unstable and a health and safety risk.

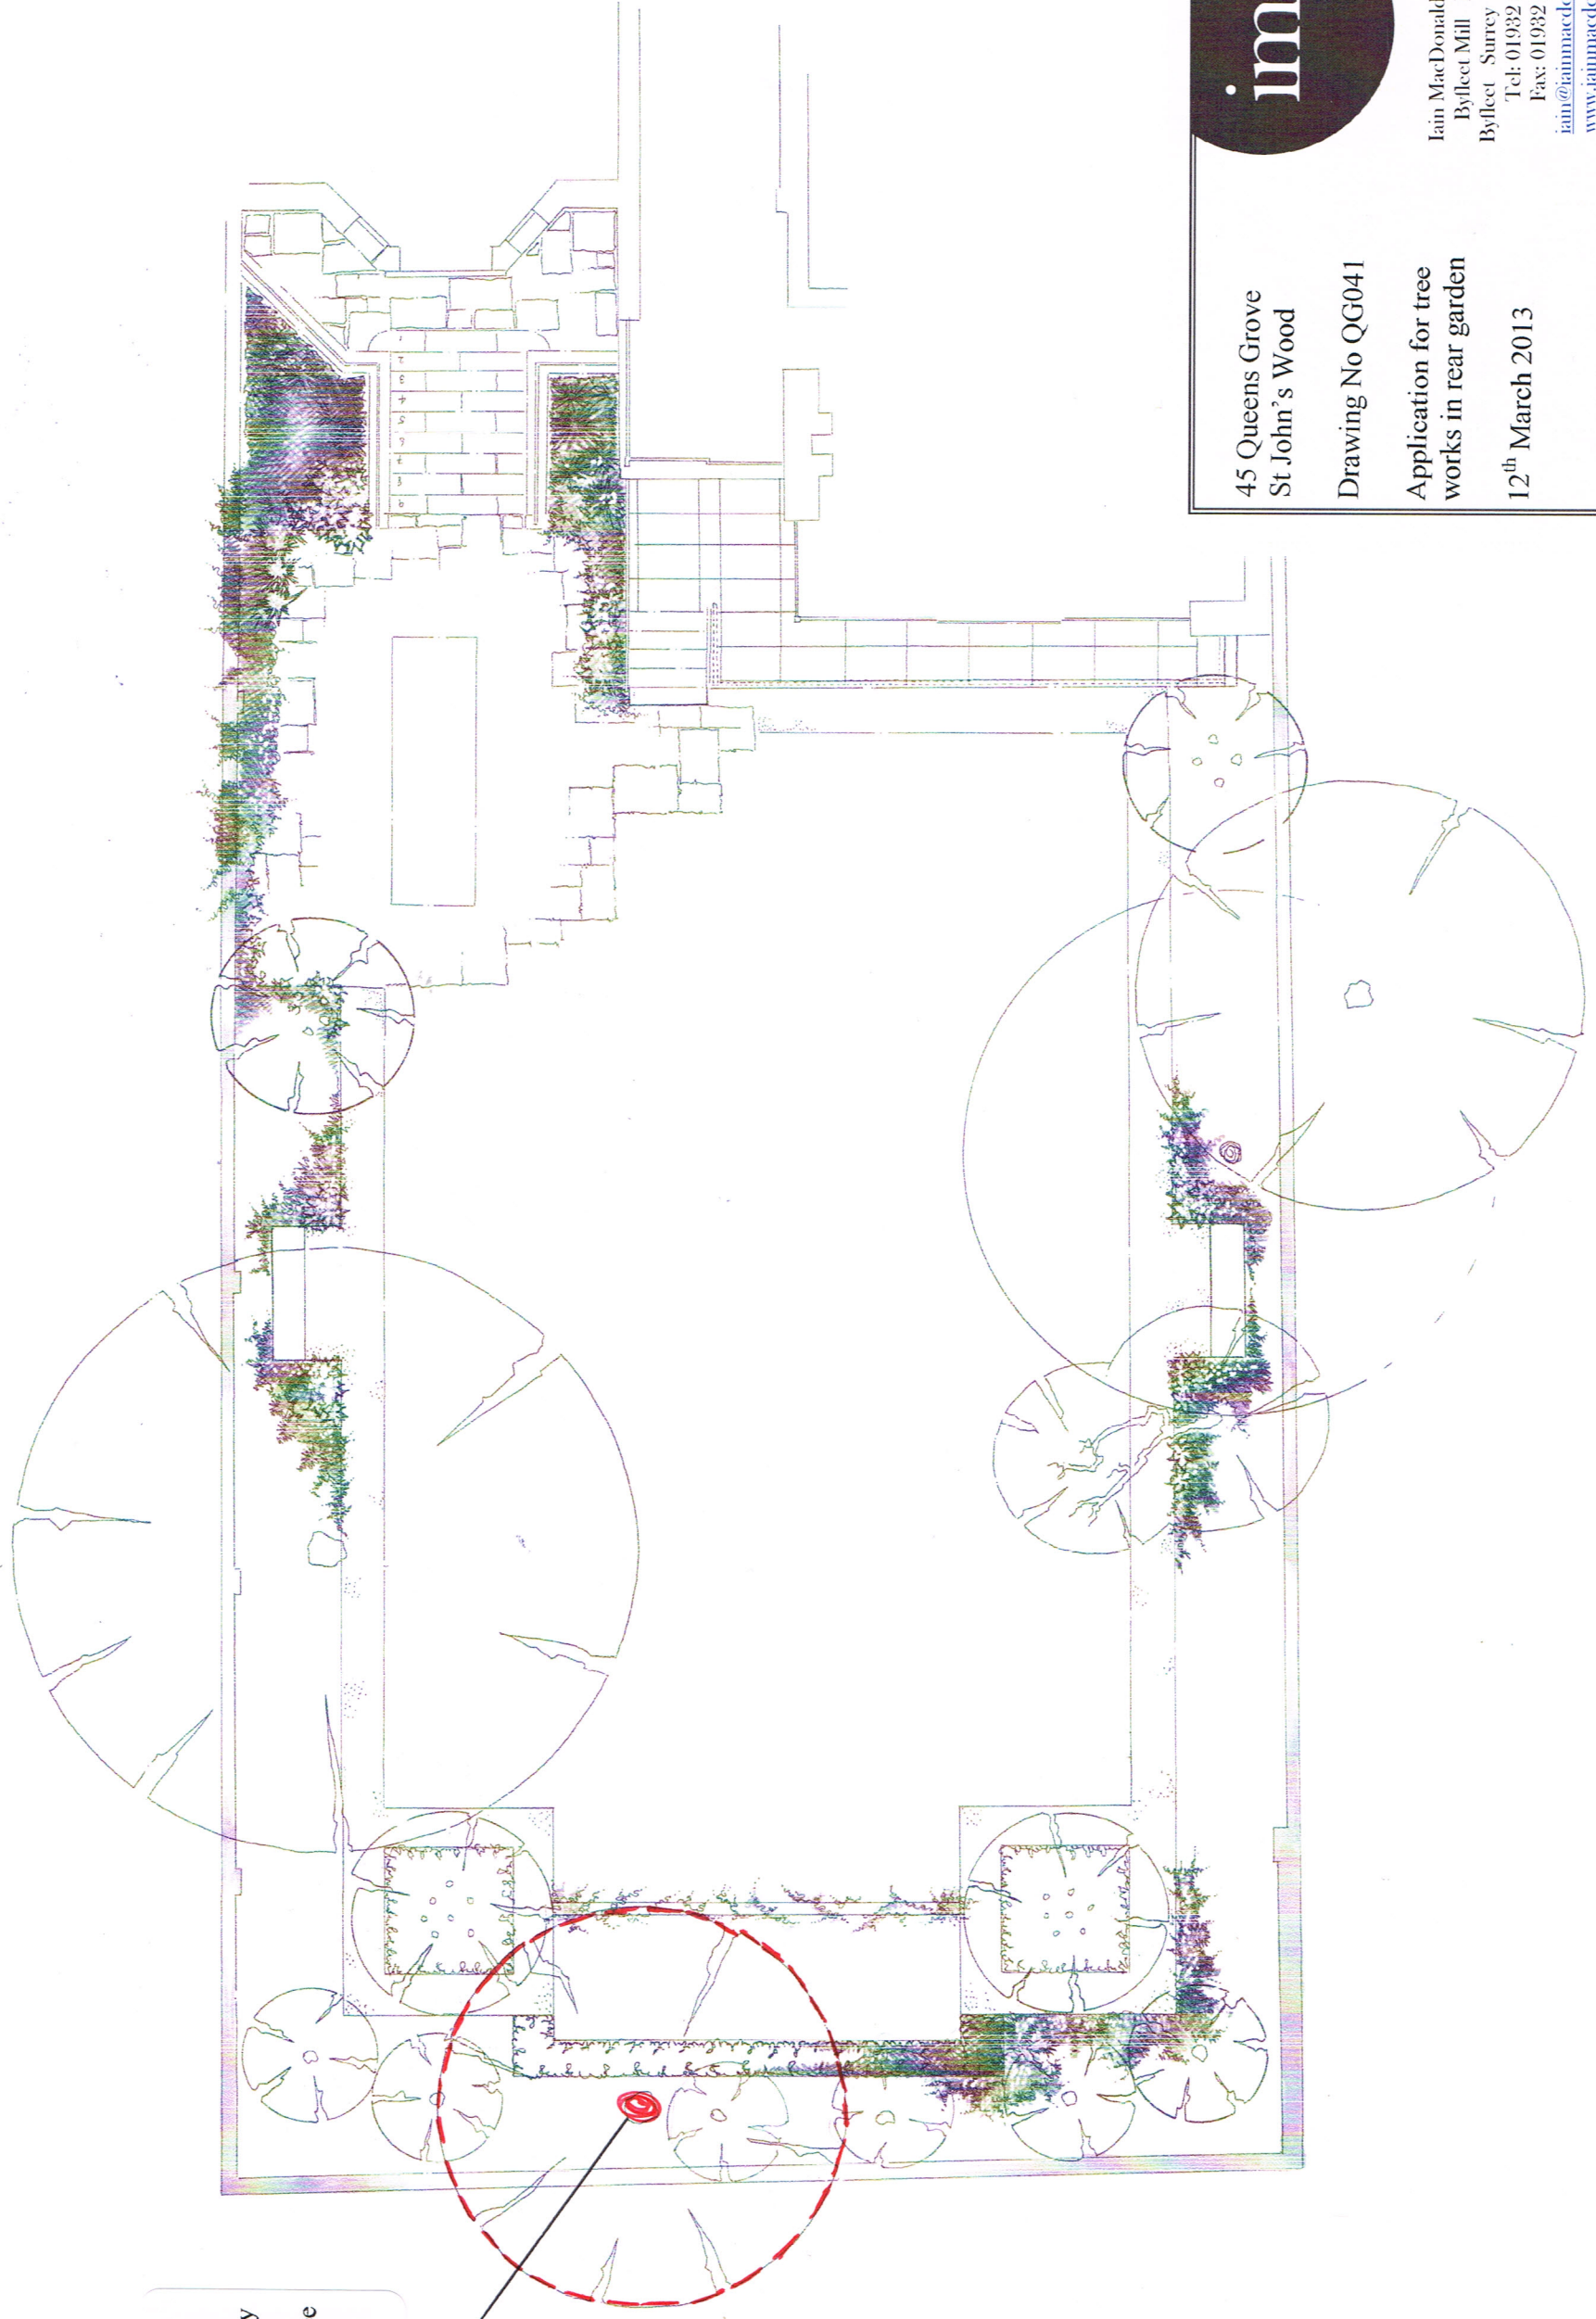

45 Queens Grove
St John's Wood

Drawing No QG041

Application for tree
works in rear garden

12th March 2013

imd

Iain MacDonald Design Ltd
Byfleet Mill Mill Lane
Byfleet Surrey KT14 7RR
Tel: 01932 355575
Fax: 01932 355050
iain@iainmacdonald.co.uk
www.iainmacdonald.co.uk