

BASEMENT

GROUND


FIRST

SECOND

THIRD

FOURTH

Scale Bar 1:50

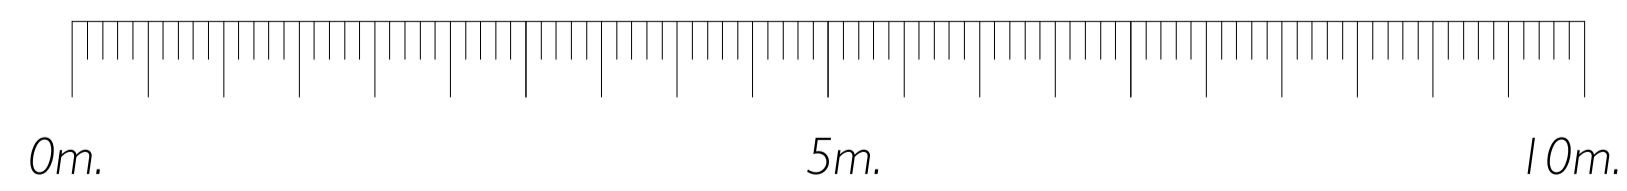

North point	Sign off	Issued dates	General notes
		Planning .....	
		Building control .....	
		Tender .....	
		Construction .....	
		As built .....	

**Legal notes**  
This drawing is the property of Hodgkinson Design and they reserve the copyright. It is issued on the understanding that it will not be copied, reproduced or disclosed in whole or in part to any unauthorised party without written permission from Hodgkinson Design

Client:		Drg:	
OAKLEAF		PROPOSED PLANS	
Project:		Status:	
5 WINDMILL STREET LONDON W1		PLANNING	
Drawn:	Checked:	Date:	Job N°:
SQ	-	6 MARCH	507.00
Scale:		Drg N°:	
1:50 / AI		P. 003	

**HODGKINSON DESIGN**  
ARCHITECTURE INTERIOR DESIGN CORPORATE IDENTITY  
29 Alexander Street London W2 5NU  
T 020 7221 7557 F 020 7221 6336  
E info@hodgkinson-design.co.uk  
www.hodgkinson-design.co.uk