


DRAWING NOTES

Dimensions
Unless dimensions are indicated in parentheses to define dimensions, the Contractor is responsible for checking all dimensions before work starts.
Local Authority
All work is to be carried out to the requirements, and to the satisfaction of the Local Authority.
These drawings are the property of the Client and are to be used only for the purposes for which they are intended.
Overseas
Any drawings to be brought to the attention of the Client and Planning Ltd immediately.

REVISIONS

REV	DATE	DESCRIPTION	BY	CH

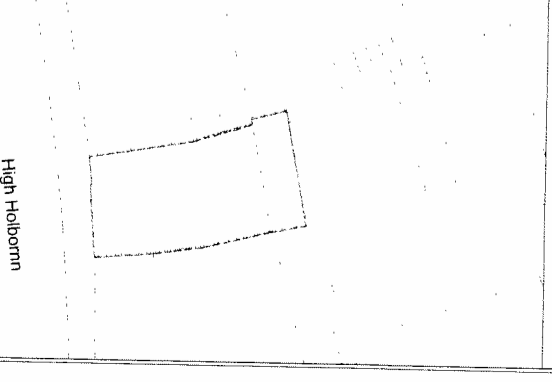

PROJECT TITLE

34-36 High Holborn

DRAWING TITLE

Proposed - Section AA

CLIENT

Stavros Nissiotis

DRAWING No.

HGHLBR-S101


SCALE @ A2 - 1:100

DATE

Jan 2013

DRAWING STATUS

Planning

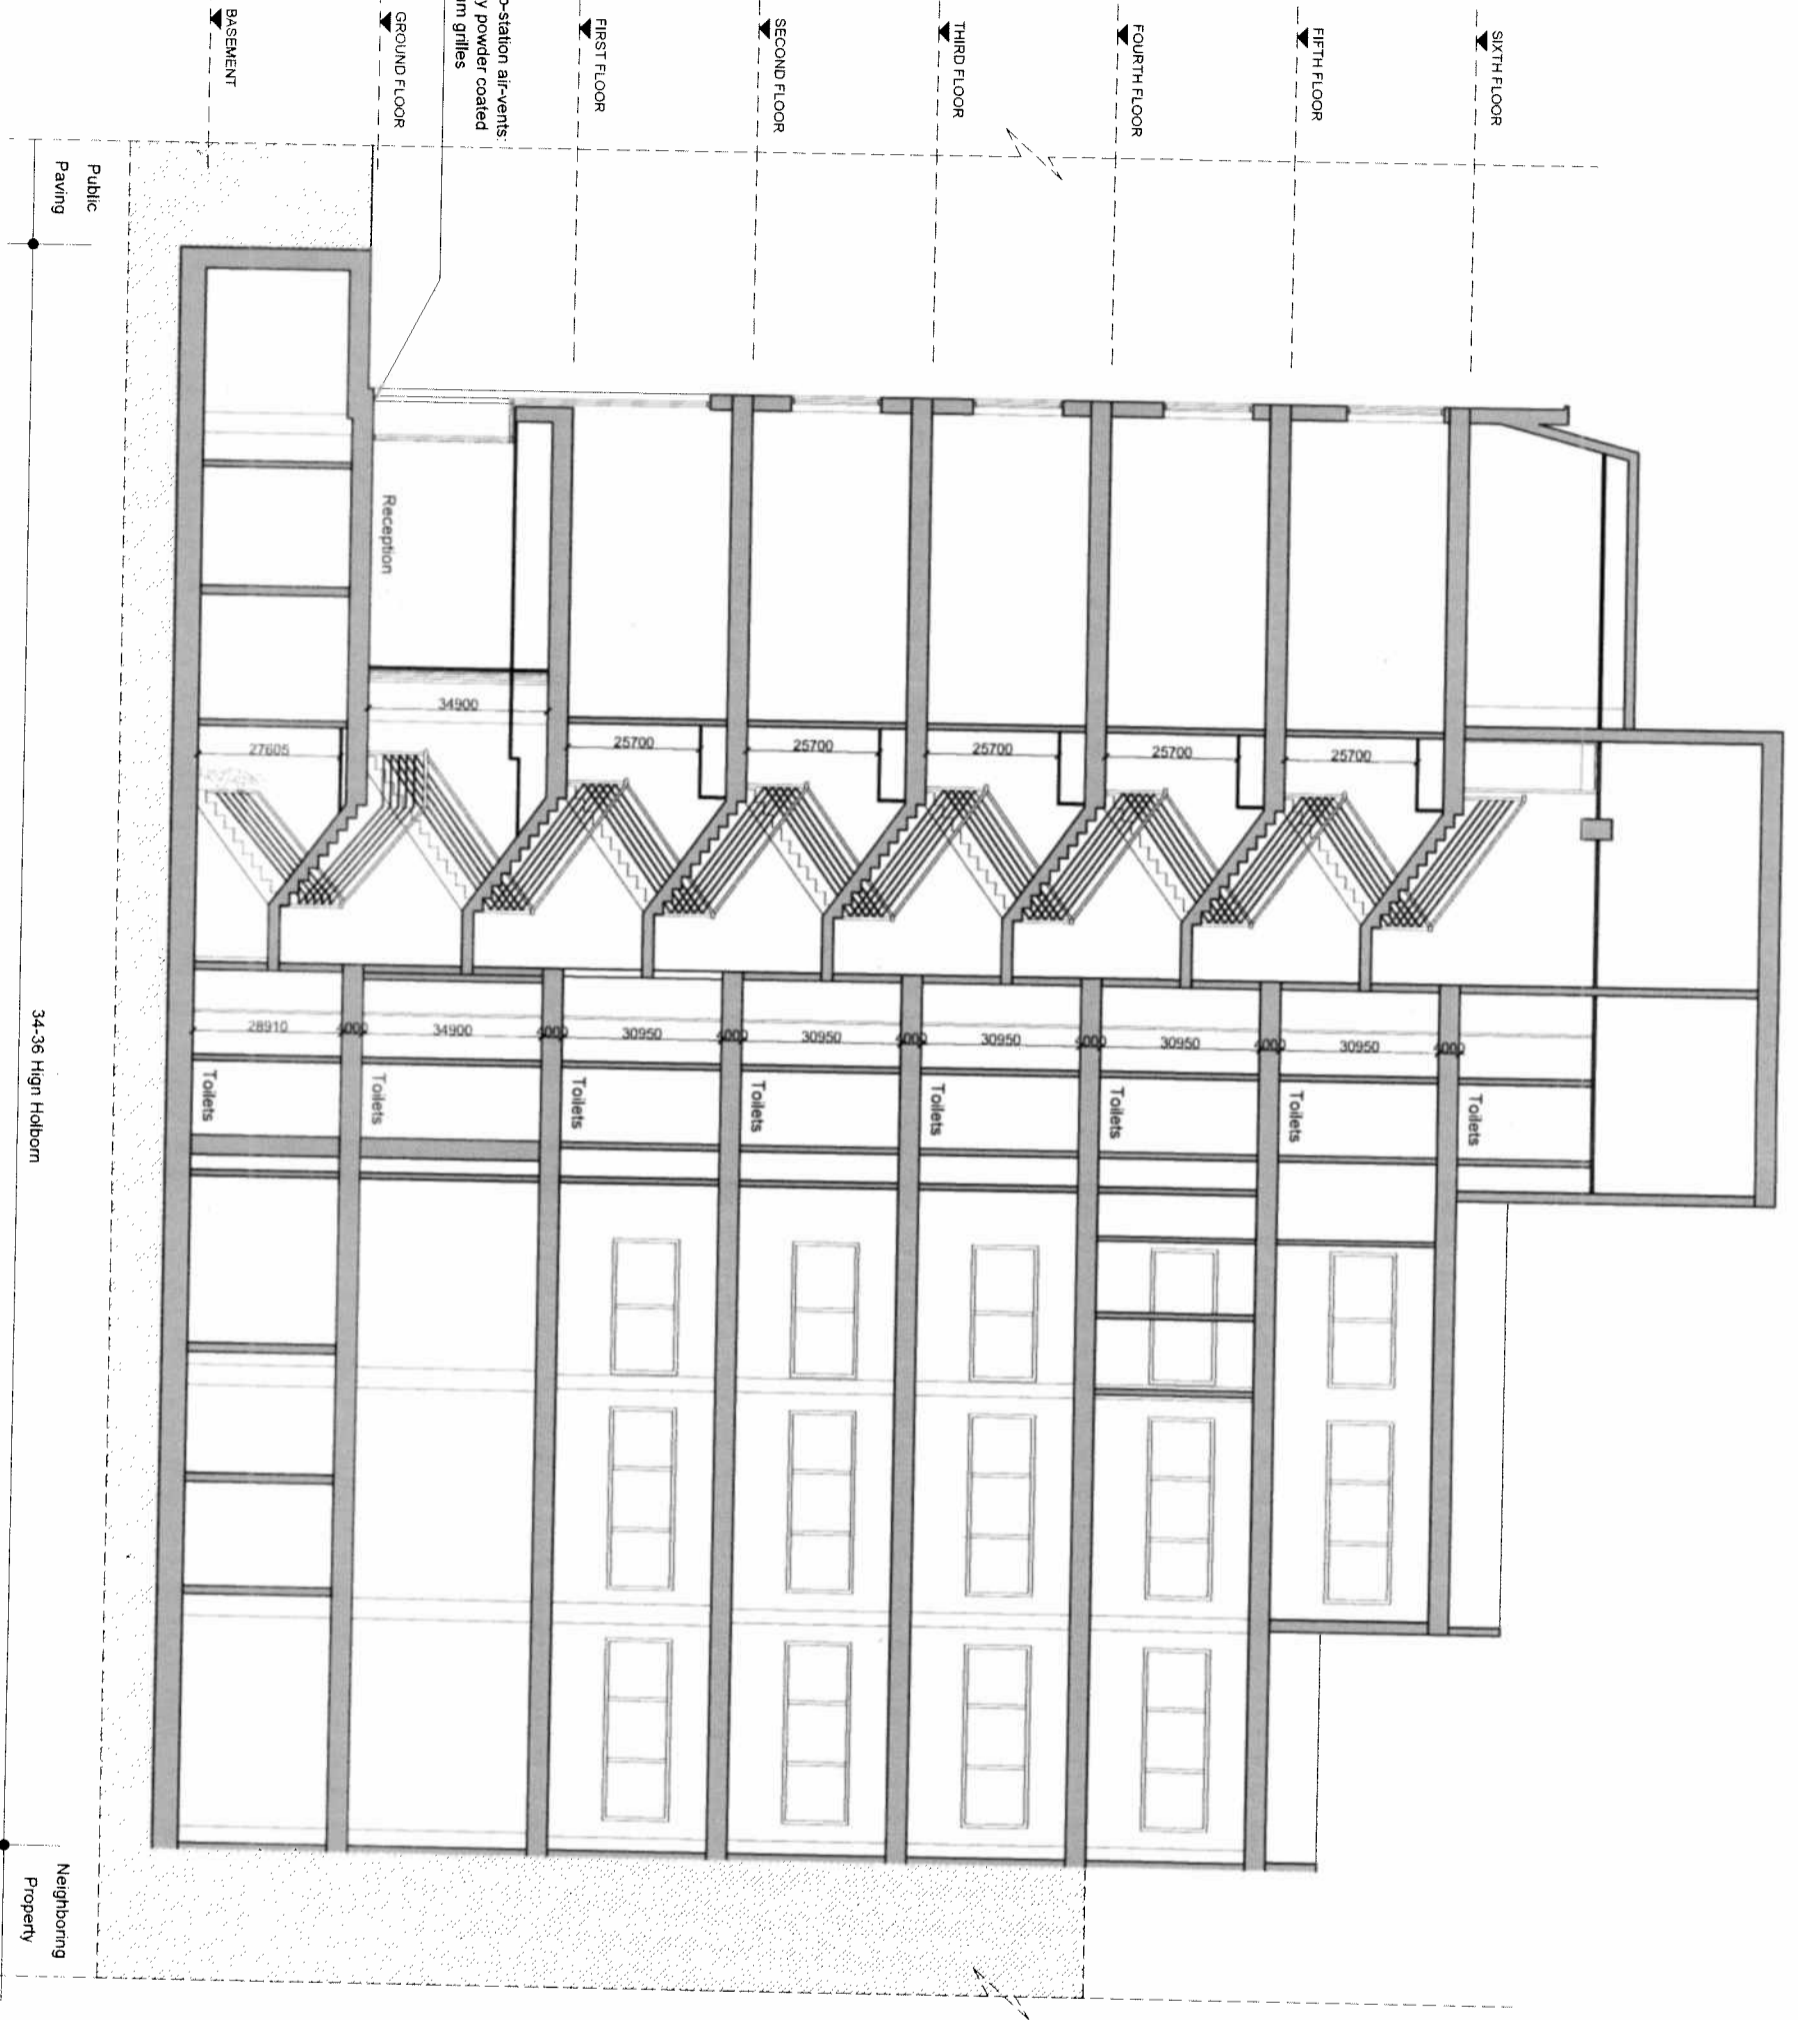

Section AA

34-36 High Holborn

