

DRAWING NOTES

Dimensions
 All dimensions to be taken in preference to stated dimensions. The Contractor is responsible for checking all dimensions on-site.

Local Authority
 All work is to be carried out to the satisfaction, and to the satisfaction of the Local Authority. These drawings are for planning purposes only.

Discrepancies
 Any discrepancies to be brought to the attention of the drawing and planning list immediately.

REVISIONS

REV	DATE	DESCRIPTION	BY	CH



PROJECT TITLE
 34-36 High Holborn

DRAWING TITLE
 Existing Side Elevation

CLIENT
 Stavros Nissiotis

DRAWING No
 HGHLBR-DE002


REV
 /

SCALE @ A1 - 1:100

DATE
 FEB 2013

DRAWING STATUS
 Planning

DRAWING AND PLANNING
 www.drawingandplanning.com
 0208 202 3665

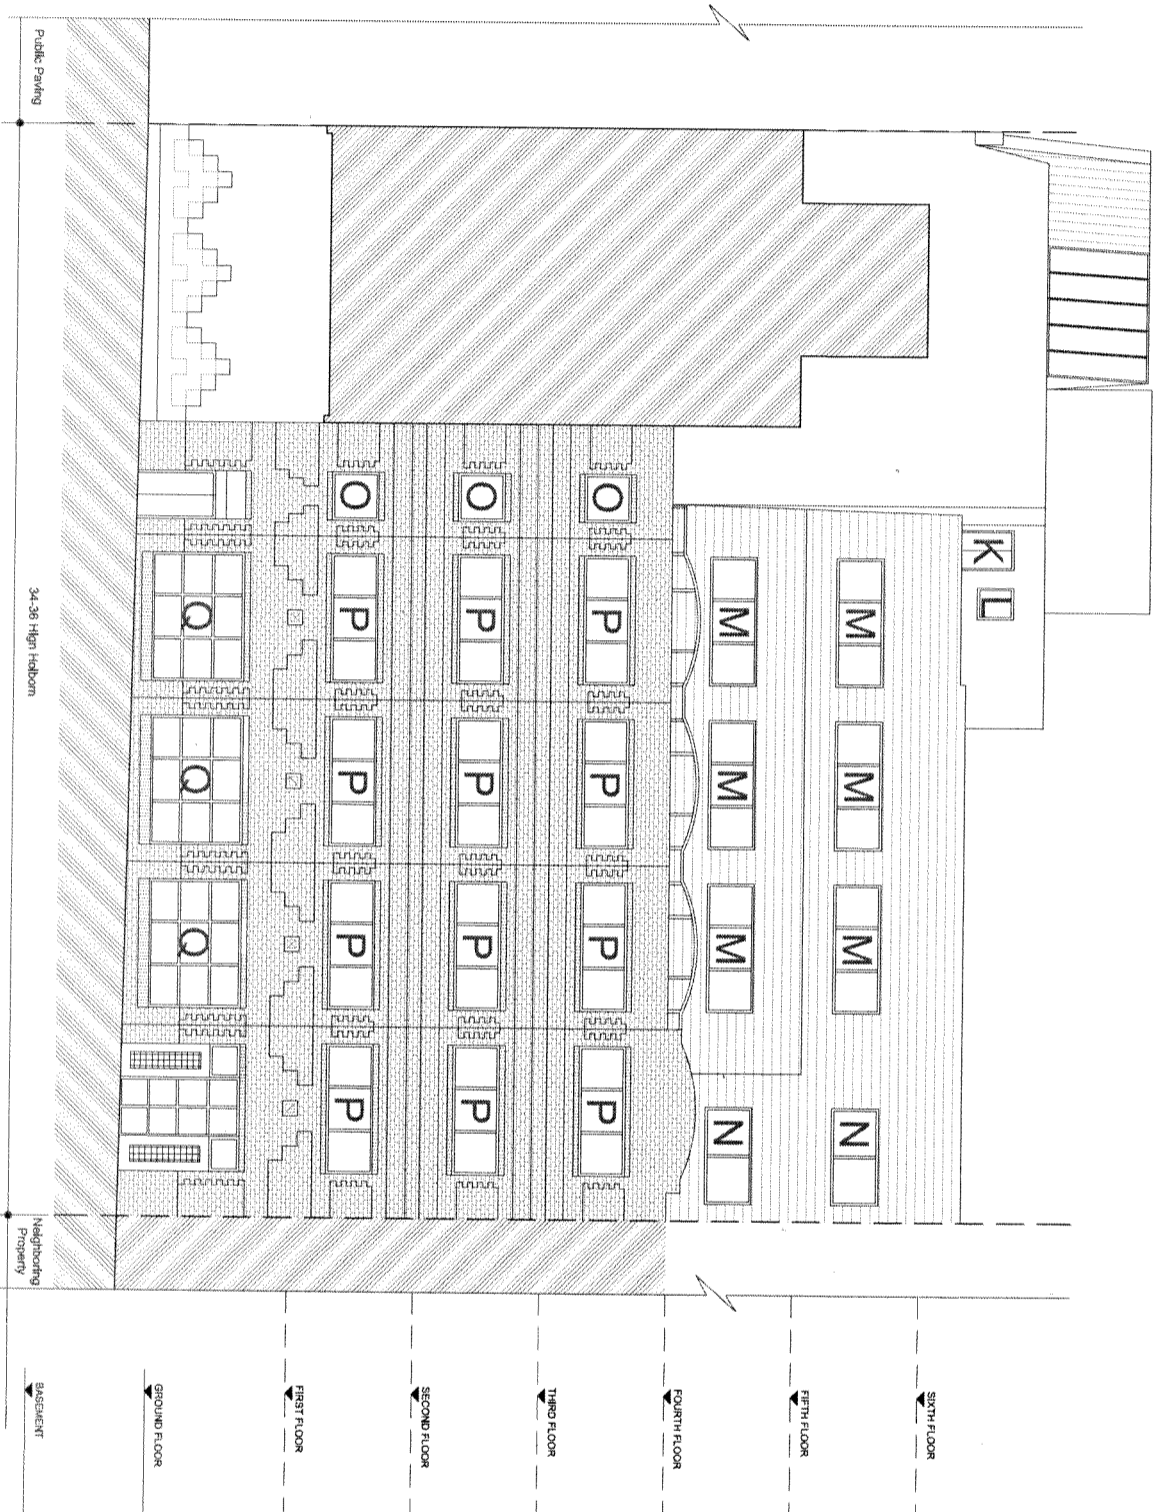

Side Elevation

