

**DRAWING NOTES**

Dimensions  
 Within dimensions to be taken in preference to called dimensions. The Contractor is responsible for checking all dimensions before work starts.  
 Local Authority  
 All work is to be carried out to the requirements, and to the satisfaction of the Local Authority.  
 These drawings are for planning purposes only  
 Discrepancies  
 Any discrepancies to be brought to the attention of Drawing And Planning Ltd. Immediately.

**REVISIONS**

REV	DATE	DESCRIPTION	BY	CH



PROJECT TITLE

34-36 High Holborn

DRAWING TITLE

Existing Window OP

CLIENT

Stavros Nissiotis

DRAWING No

HGHLBR-DS013

SCALE @ A1 - 1:20

DATE

FEB 2013

REV


/

DRAWING STATUS

Planning


**O**

**3 pcs Tilt before Turn window**  
 side elevation, marked **O**  
 Single glazed  
 SCALE 1:20

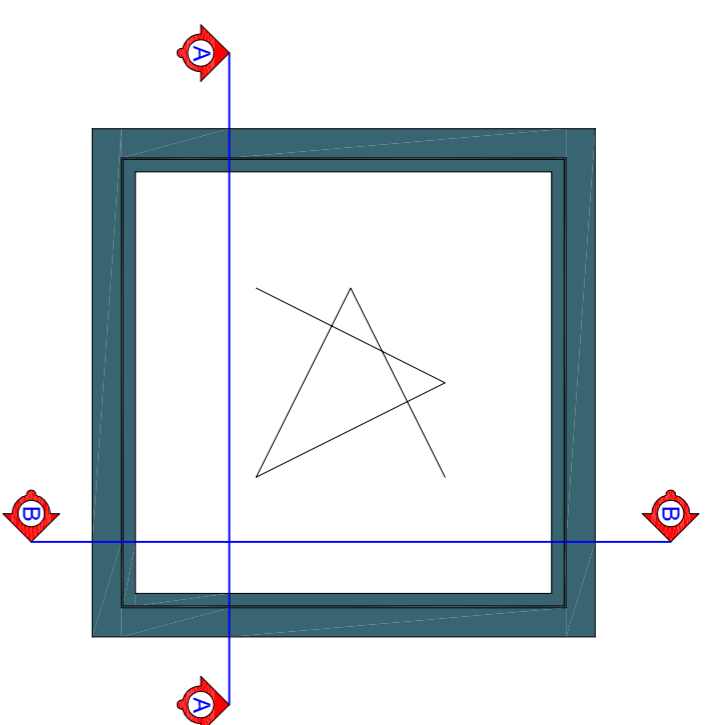

**P**

**12 pcs Window elements consisting of one Tilt before Turn window and two fixed fields**  
 side elevation, marked **P**  
 Single glazed  
 SCALE 1:20

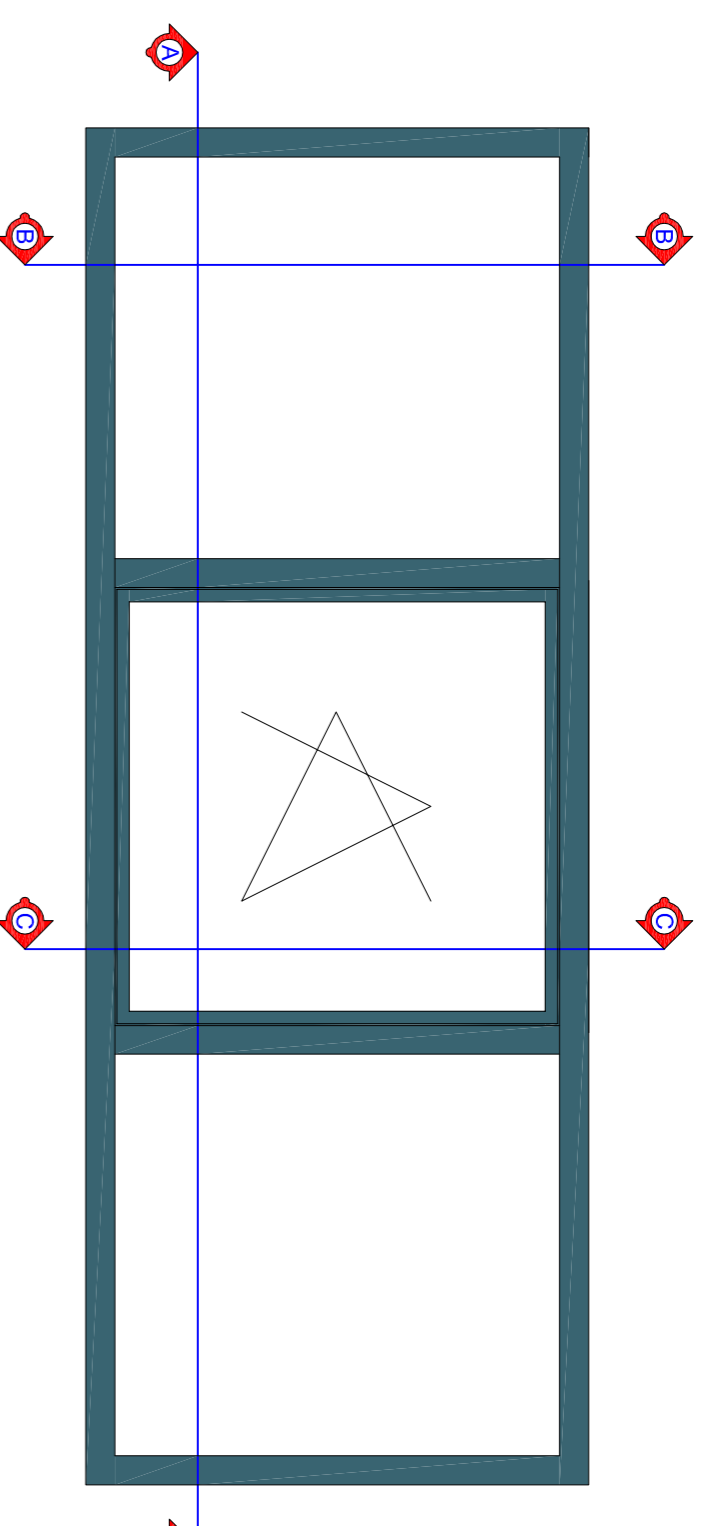

**3 pcs Tilt before Turn windows, Side elevation, marked O**

CROSS SECTION A



SCALE 1:20

CROSS SECTION B



SCALE 1:20

**12 pcs Window elements consisting of one Tilt before Turn window and two fixed fields**  
 Side elevation , marked **P**

CROSS SECTION B



SCALE 1:20

CROSS SECTION C



SCALE 1:20

CROSS SECTION A



SCALE 1:20

