

DRAWING NOTES

Dimensions
 Within dimensions to be taken in preference to called
 dimensions. The Contractor is responsible for checking
 all dimensions before work starts.
 Local Authority
 All work is to be carried out to the requirements, and
 to the satisfaction of the Local Authority.
 These drawings are for planning purposes only
 Discrepancies
 Any discrepancies to be brought to the attention of
 Drawing And Planning Ltd. Immediately.

REVISIONS

REV	DATE	DESCRIPTION	BY	CH



PROJECT TITLE

34-36 High Holborn

DRAWING TITLE

Existing Window Q

CLIENT

Stavros Nissiotis

DRAWING No

HGHLBR-DS014


SCALE @ A1 - 1:20

DATE

FEB 2013


DRAWING STATUS

Planning

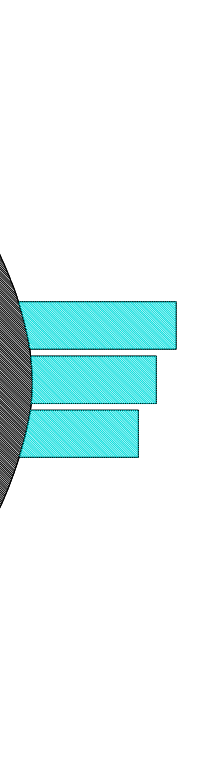

www.drawingandplanning.com
 0208 202 3665

Q

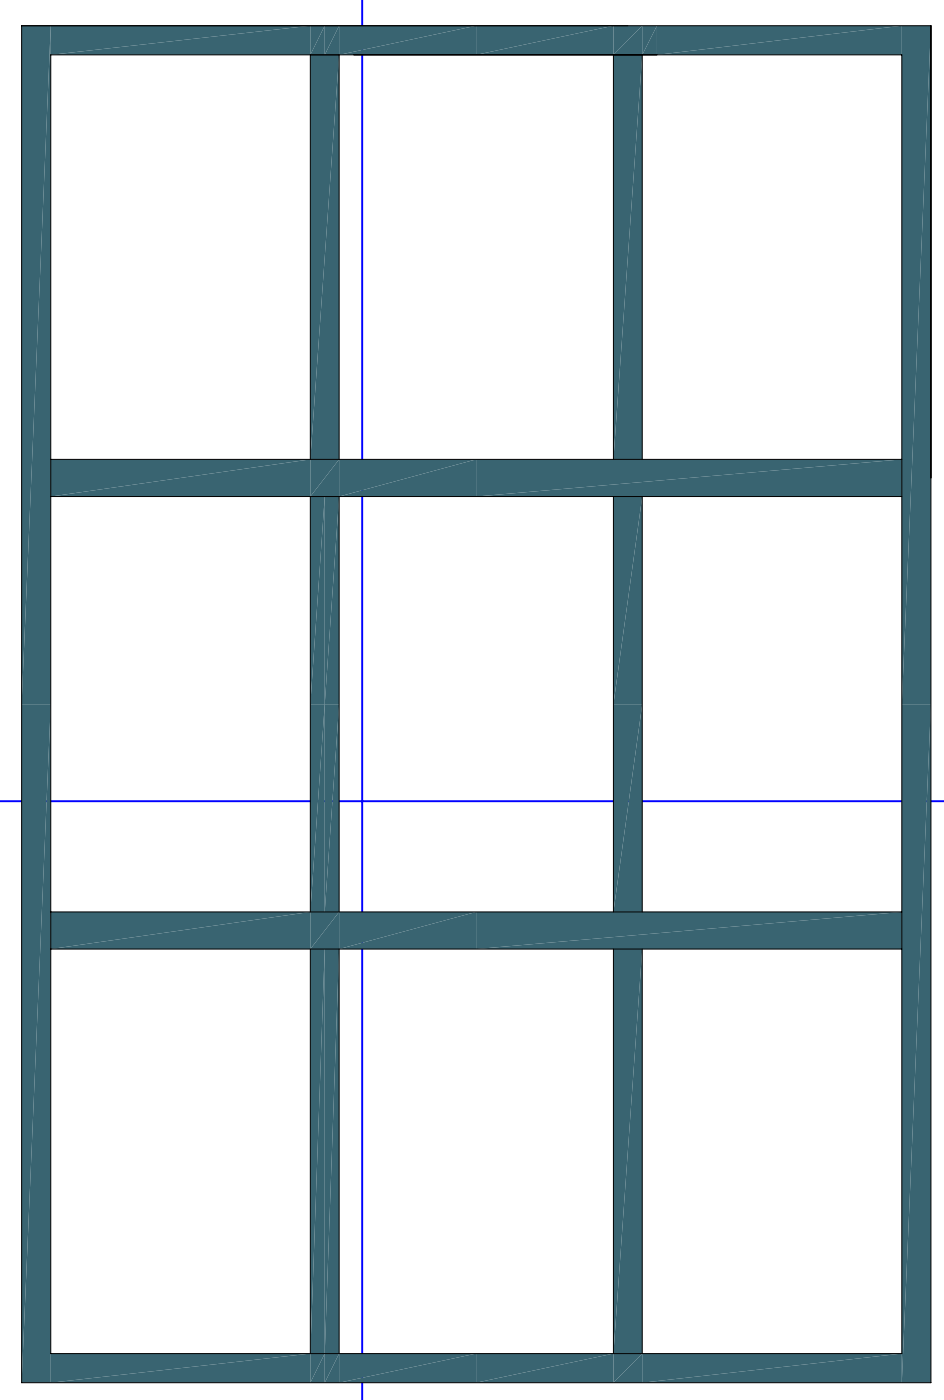


3 pcs Fixed windows
 side elevation, marked Q

Single glazed

SCALE 1:20

3 pcs Fixed windows, Side elevation, marked Q

CROSS SECTION A

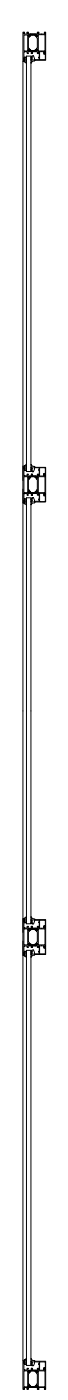

SCALE 1:20

CROSS SECTION B



SCALE 1:20

