


Q

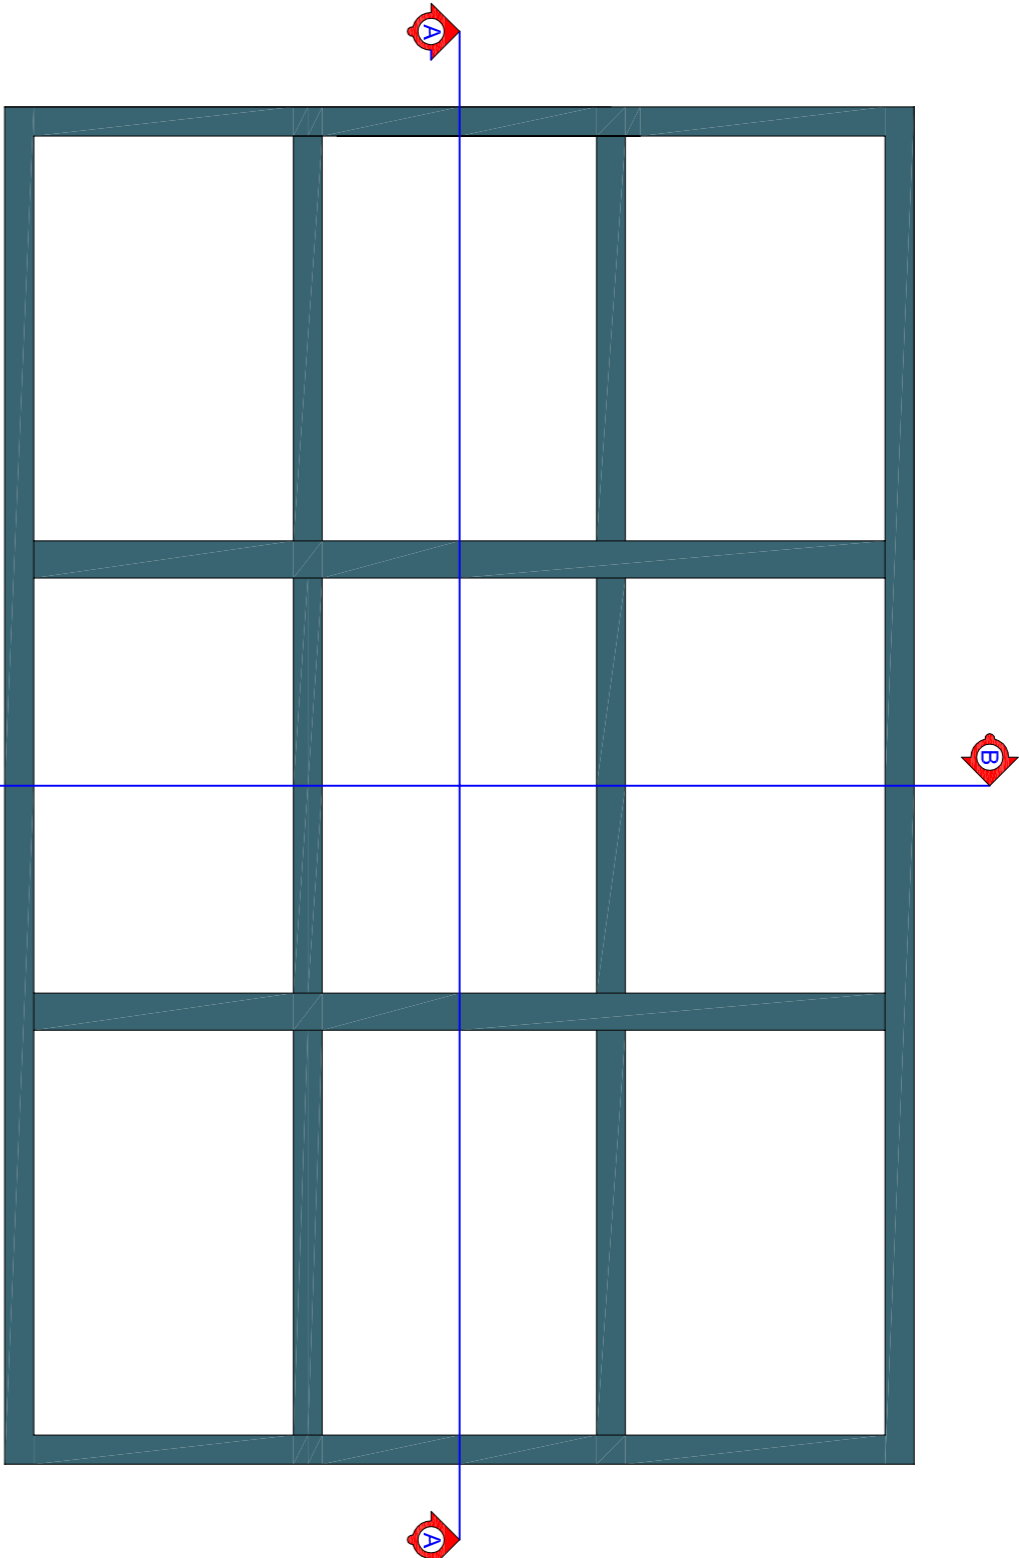

3 pcs Fixed windows
side elevation, marked **Q**
Aluminum frames
Powder coated RAL 7016 Anthracite Grey
Frame size 2405mm X 3590 mm

Double glazed 6mm TOUGHENED
Silver gasket 16mm
Toughened glass panes
Black rubber seal along all edges
Low Iron Glass
SCALE 1:20

3 pcs Fixed windows Side elevation, marked Q

CROSS SECTION A



SCALE 1:20

CROSS SECTION B



SCALE 1:20

DRAWING NOTES

Dimensions
Within dimensions to be taken in preference to called dimensions. The Contractor is responsible for checking all dimensions before work starts.
Local Authority
All work is to be carried out to the requirements, and to the satisfaction of the Local Authority.
These drawings are for planning purposes only
Discrepancies
Any discrepancies to be brought to the attention of Drawing And Planning Ltd. Immediately.

REVISIONS

REV	DATE	DESCRIPTION	BV	CH



PROJECT TITLE

34-36 High Holborn

DRAWING TITLE

Proposed Window Q

CLIENT

Stavros Nissiotis

DRAWING No	REV
HGHLBR-DS114	/
SCALE @ A1 - 1:20	
DATE	DRAWING STATUS
FEB 2013	Planning

