





1 VISUAL 1

Please refer to Acoustic Report and Drawings for performance specifications.

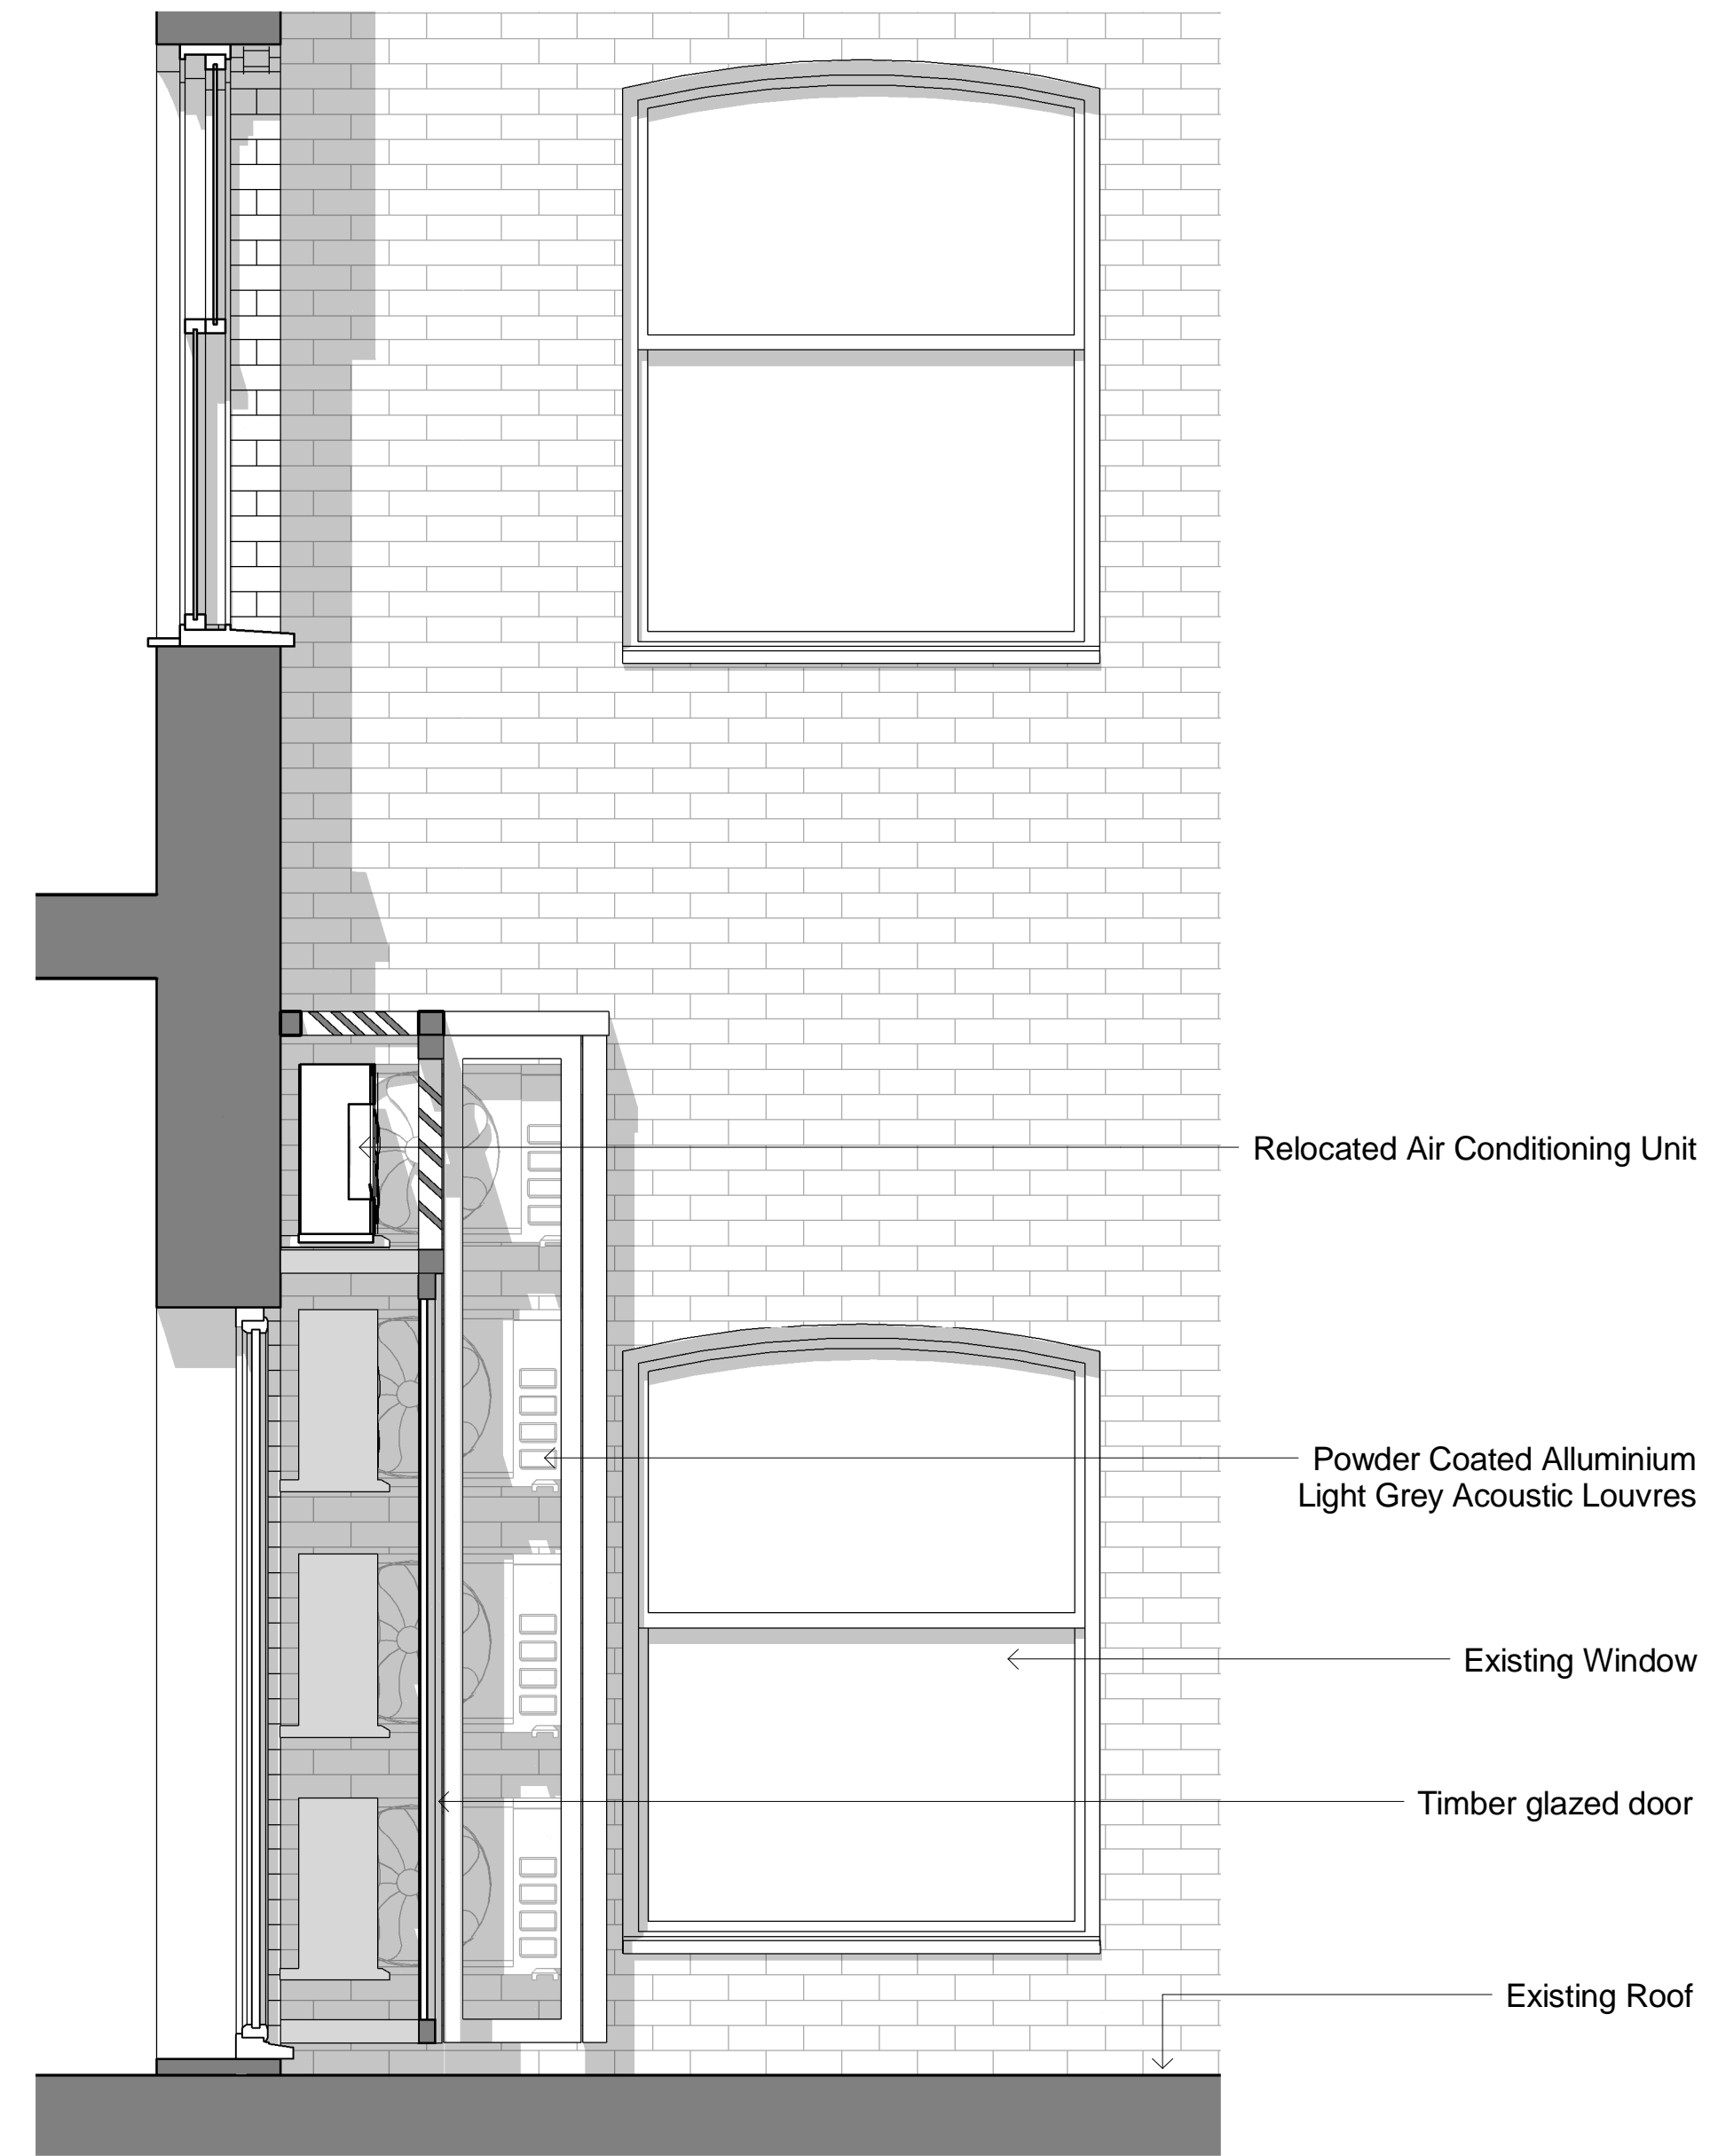

2 SECTION AA
1:20

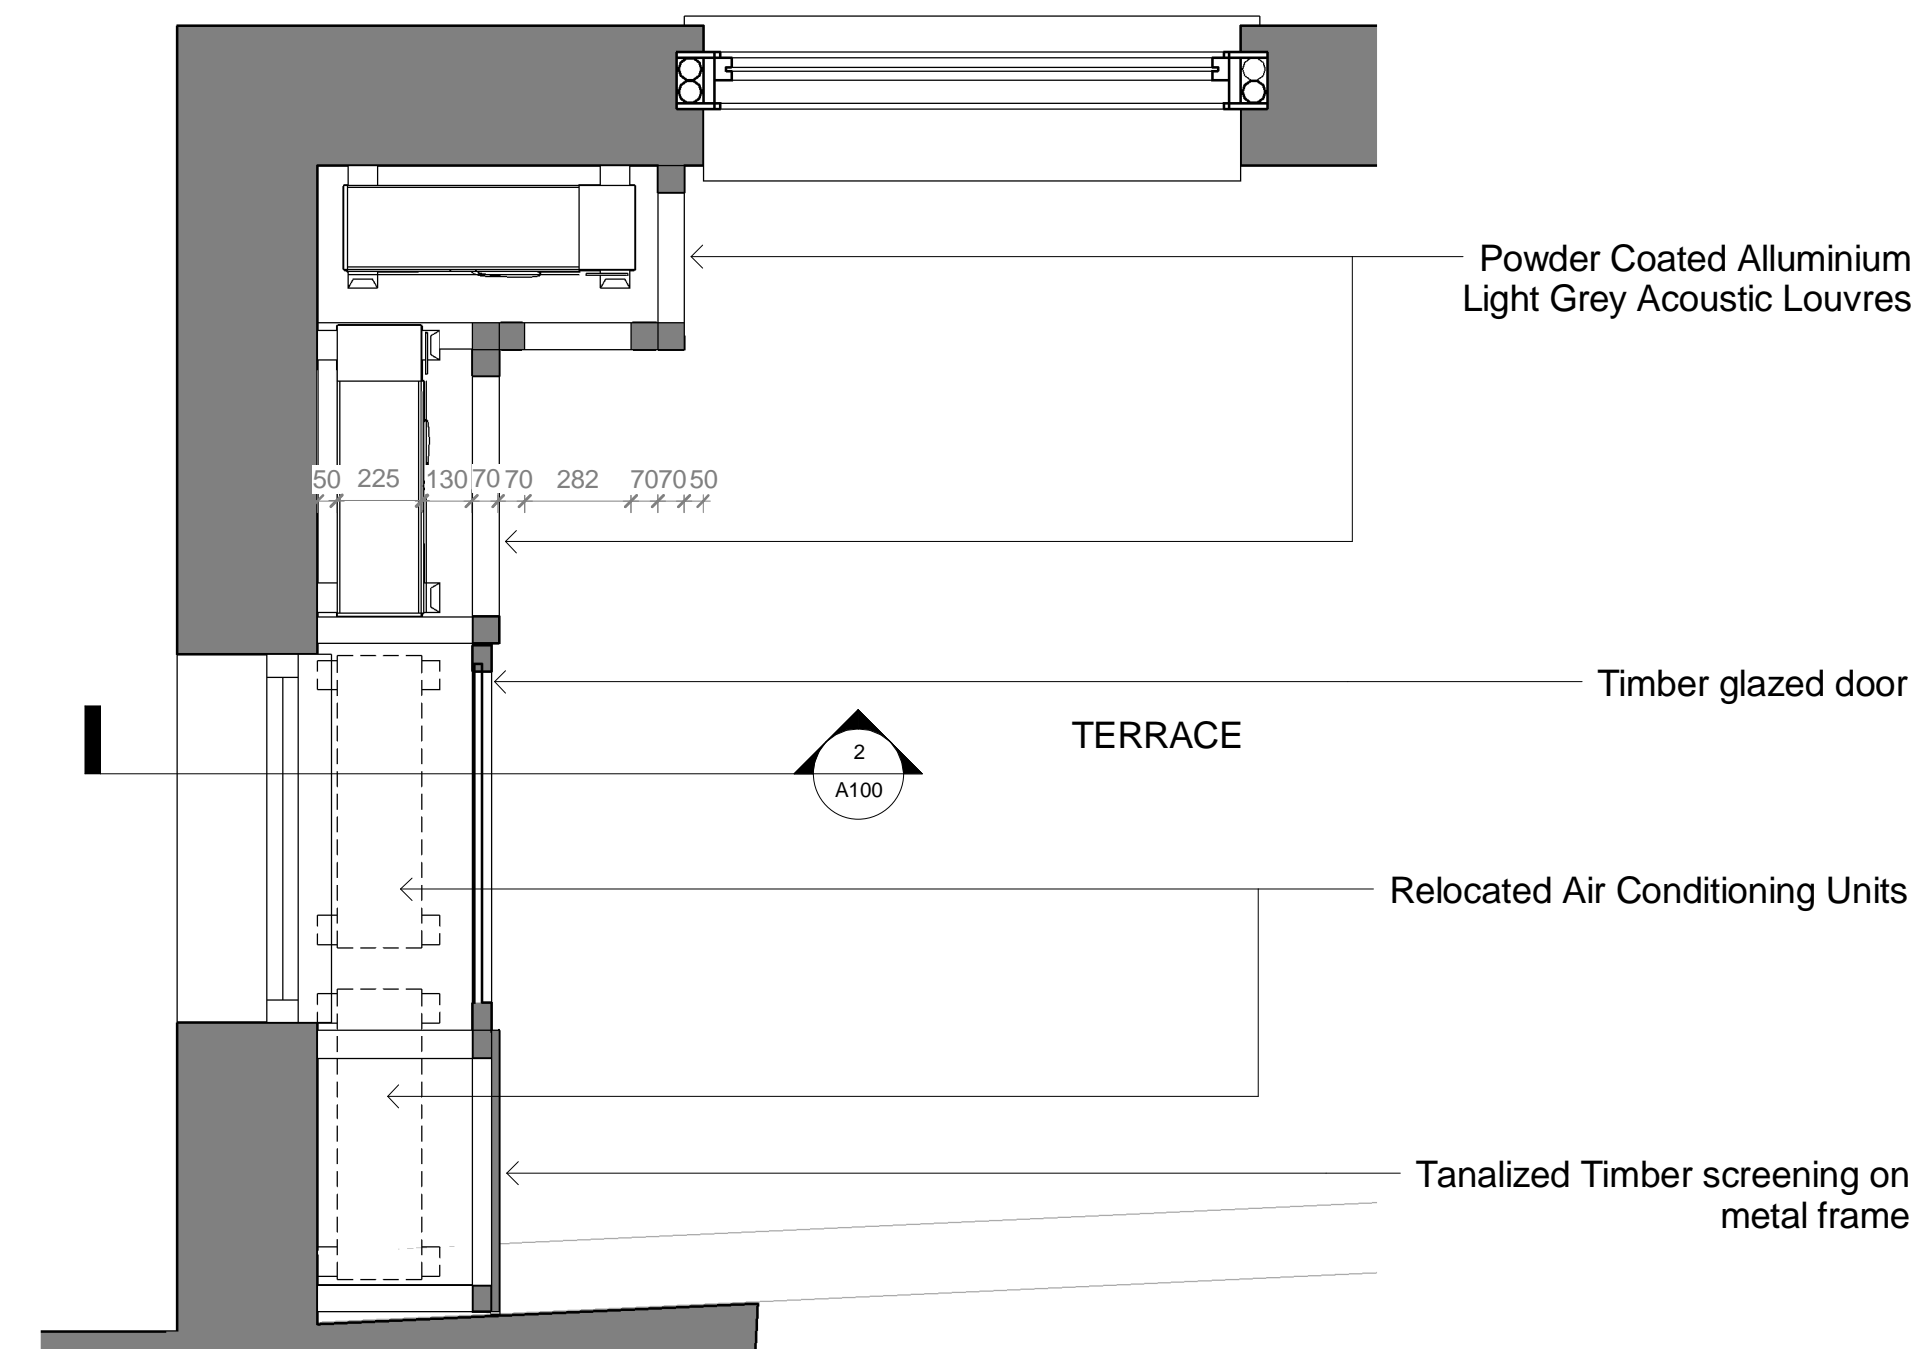

3 CROP PLAN
1:20

REV	DATE	AMENDMENT
-----	------	-----------

KEY PLAN

TITLE
Belsize Lane 44-46 London NW3 5AR

oculus architects Ltd
9 Heneage Street, Spitalfields London E1 5LJ
Tel: 020 7372 2888 www.oarch.co.uk

DRAWING TITLE
Acoustic Enclosure

SCALE	1:20@A1	DRAWN BY	GDM
DATE	02/14/13	CHECKED BY	RL
JOB No.	10128	DWG No.	A100
STAGE	Planning		