

**6 SHERRIFF ROAD
LONDON NW6 2AP**

PROJECT



DRAWING NAME

**03
EXISTING
SECTIONS**

DRAWING Ref.

6SheriffLoft@camden280213

DRAWN : **RCB**

1/50

NW62AP12

00

SCALE :

PROJ No.

REV. No.


LEGEND

A2


SHEET :

28/02/2013

DATED :

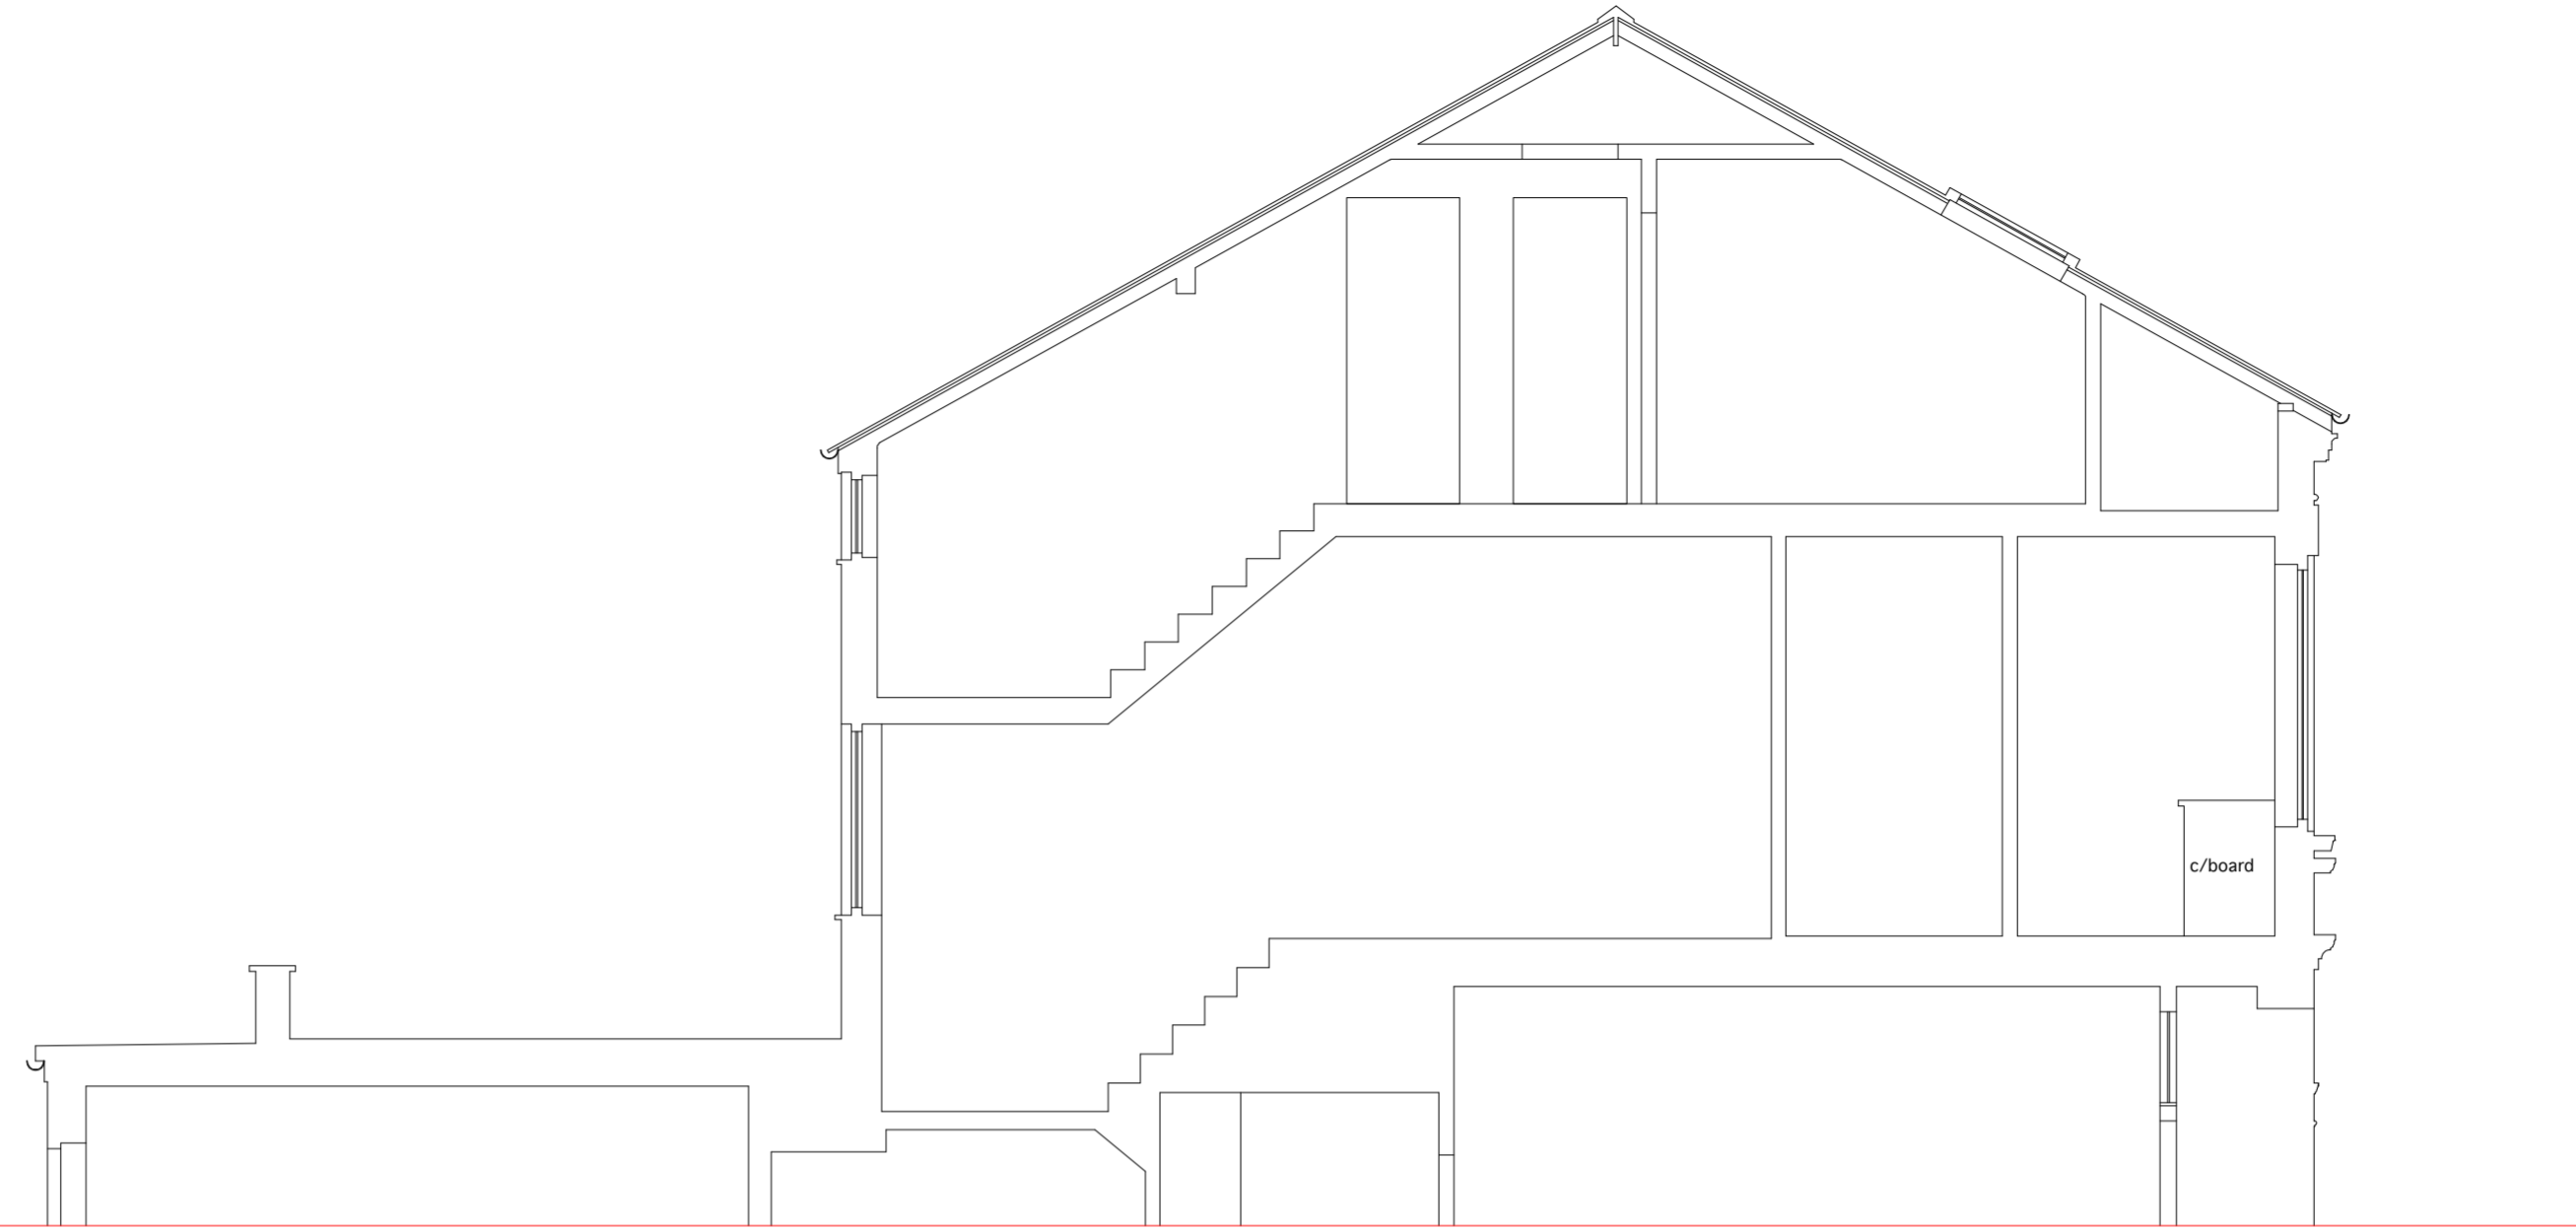

SECTION A - A

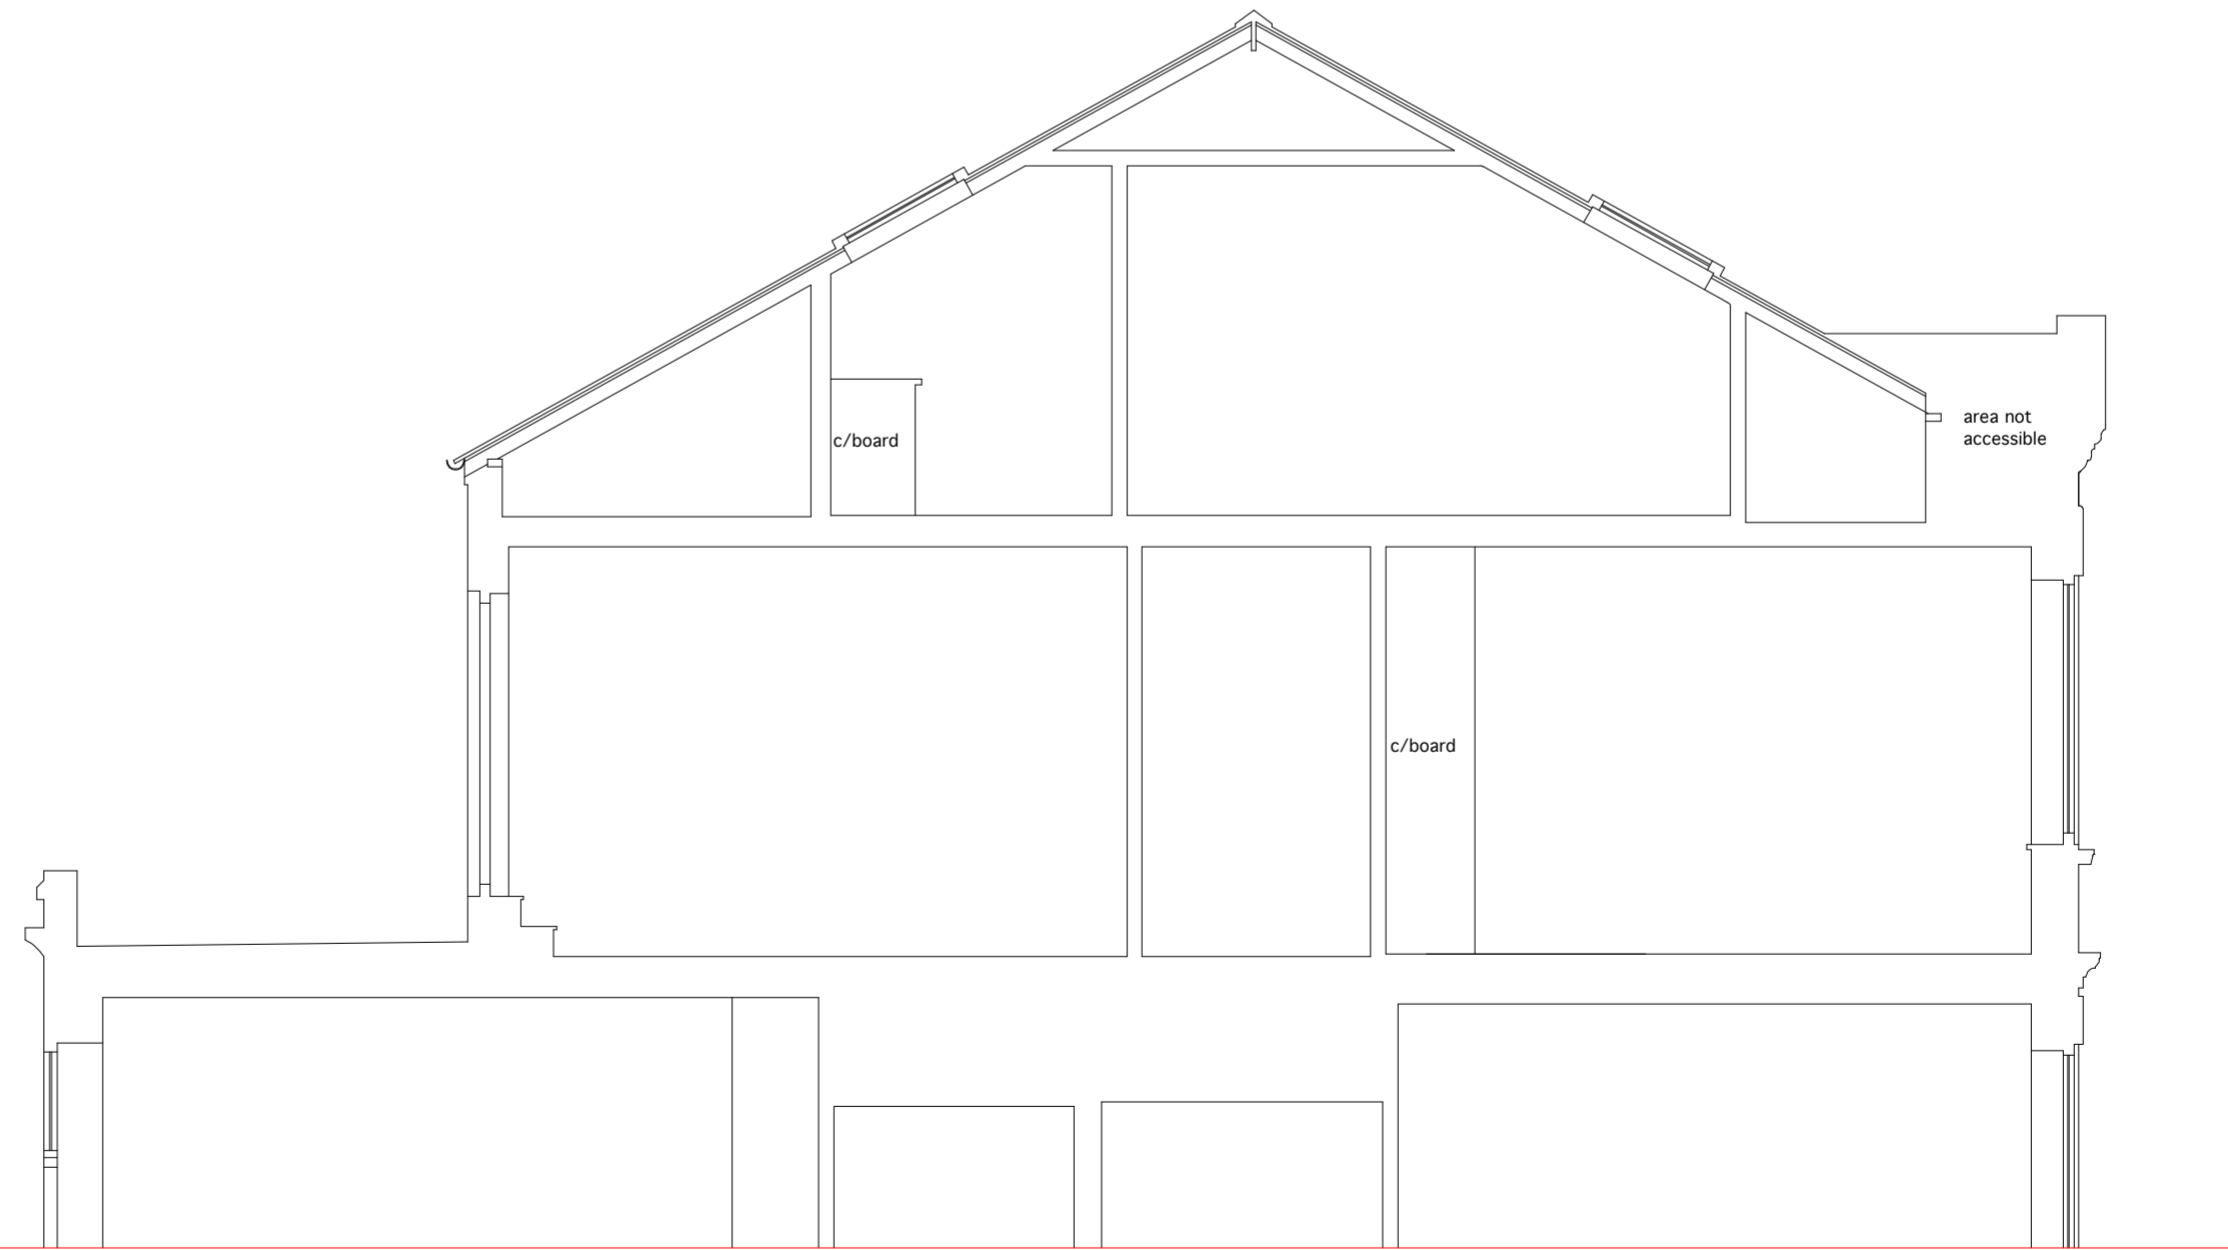

SECTION B - B