

**6 SHERRIFF ROAD
 LONDON NW6 2AP**

PROJECT



DRAWING NAME

**08
 PROPOSED
 SECTIONS**

DRAWING Ref.

6SheriffLoft@camden280213

DRAWN : **RCB**

1/50

NW62AP12

00


SCALE :

PROJ No.


REV. No.

LEGEND

A2
 SHEET :
28/02/2013
 DATED :

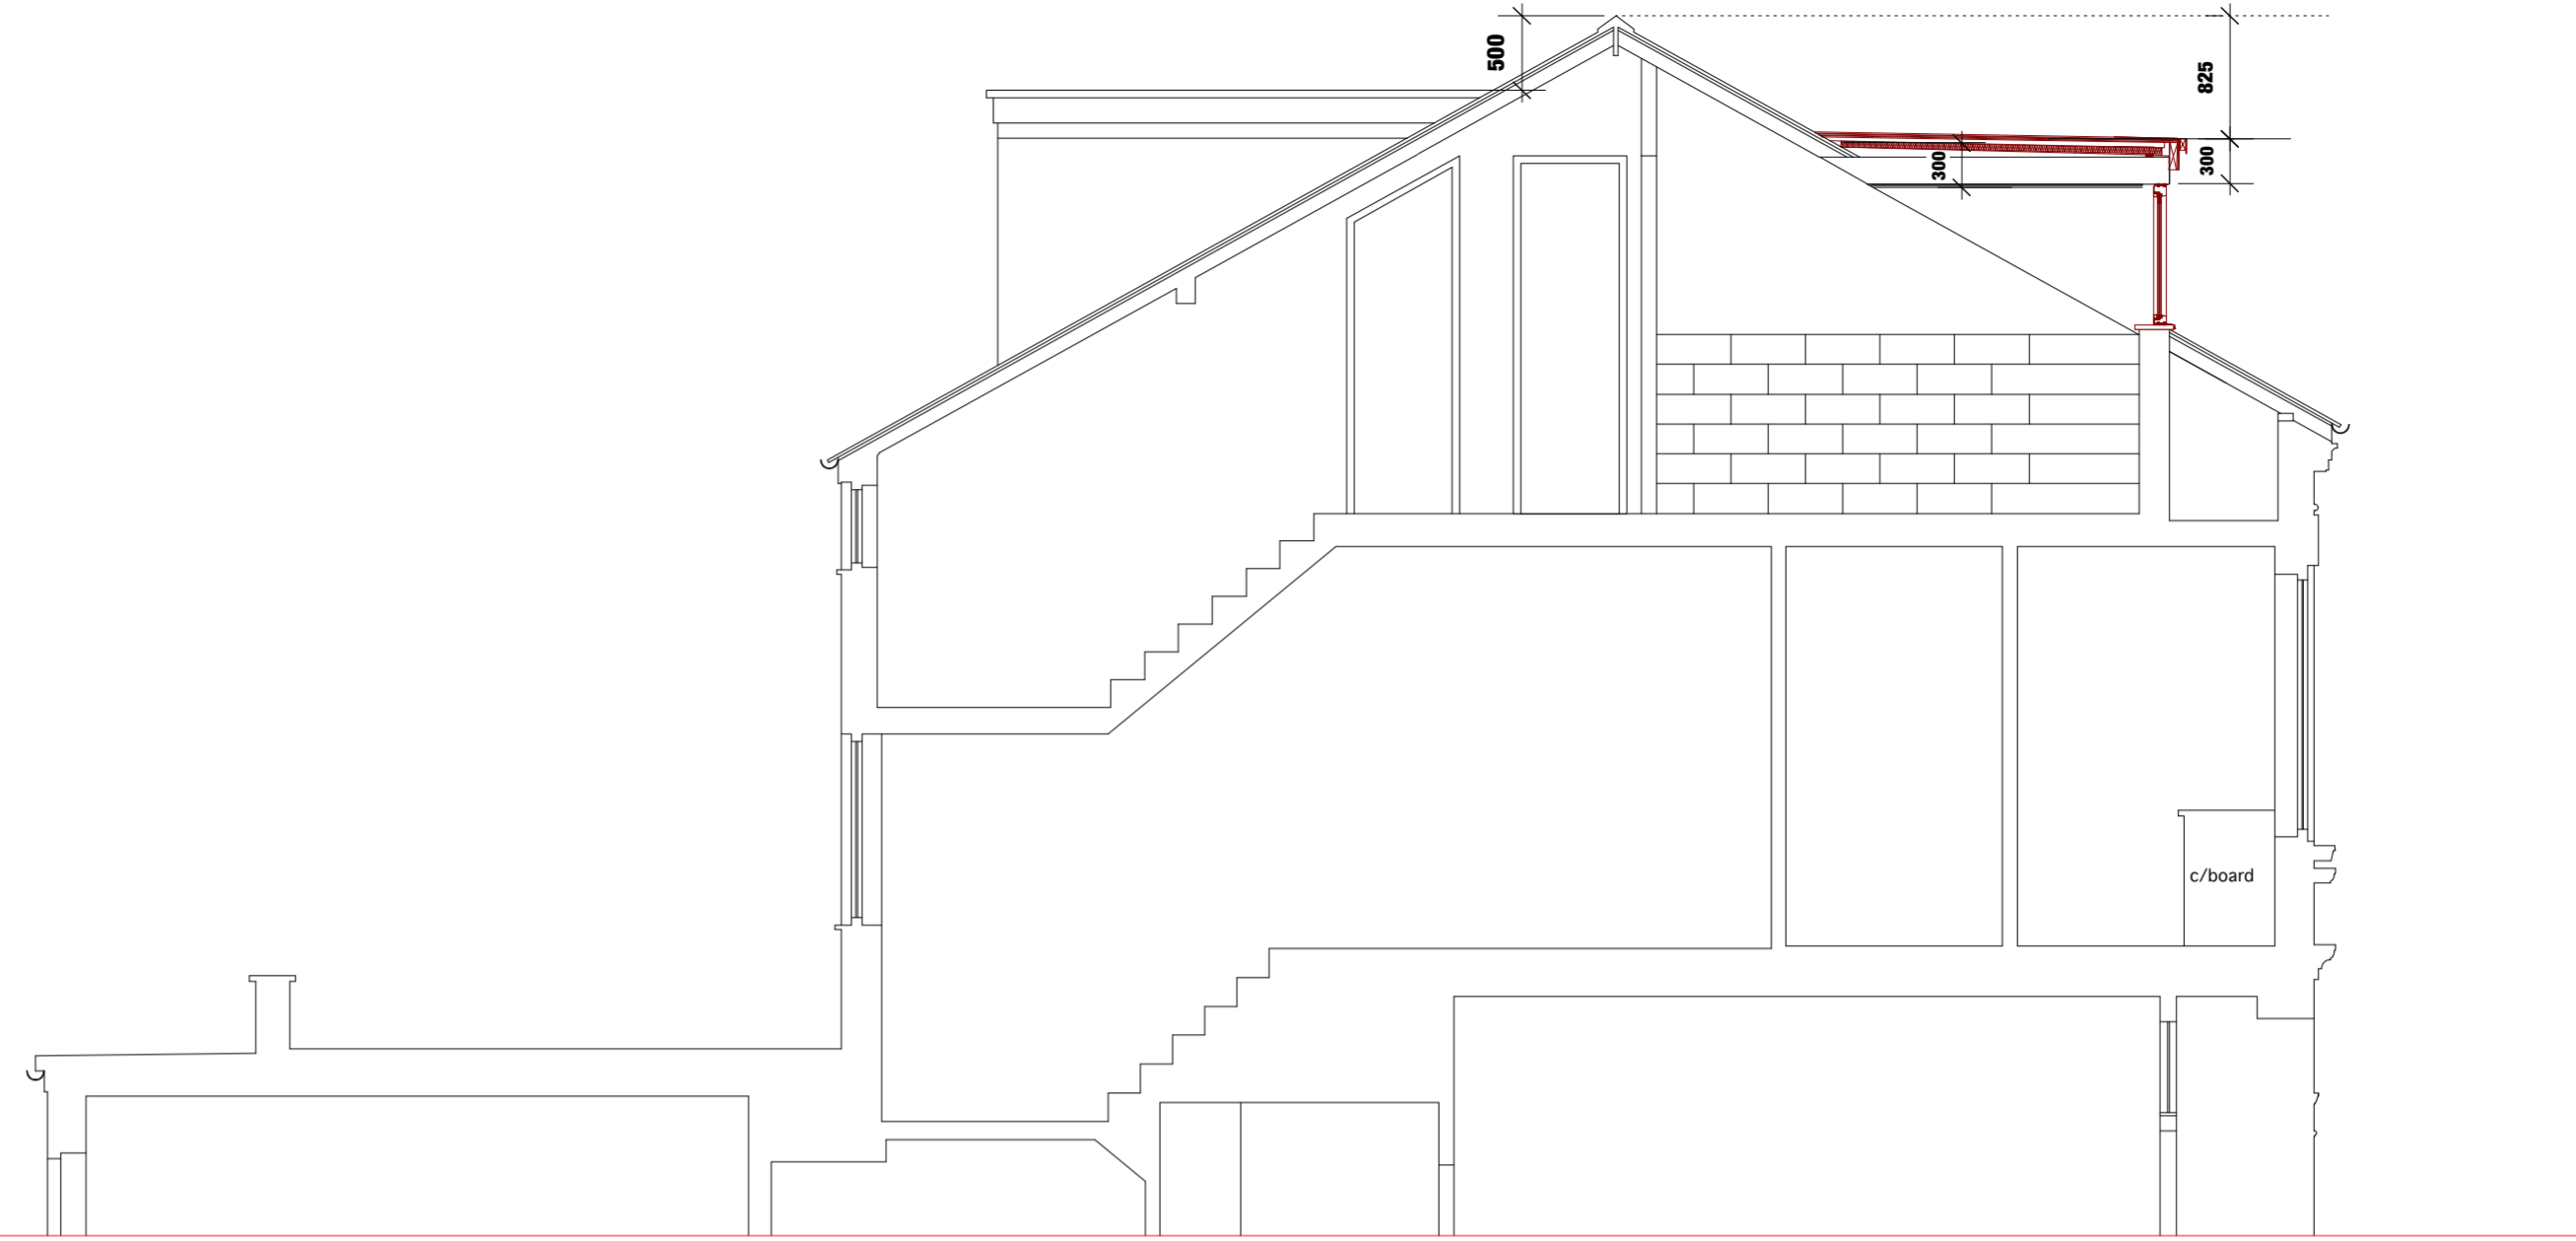

SECTION A - A

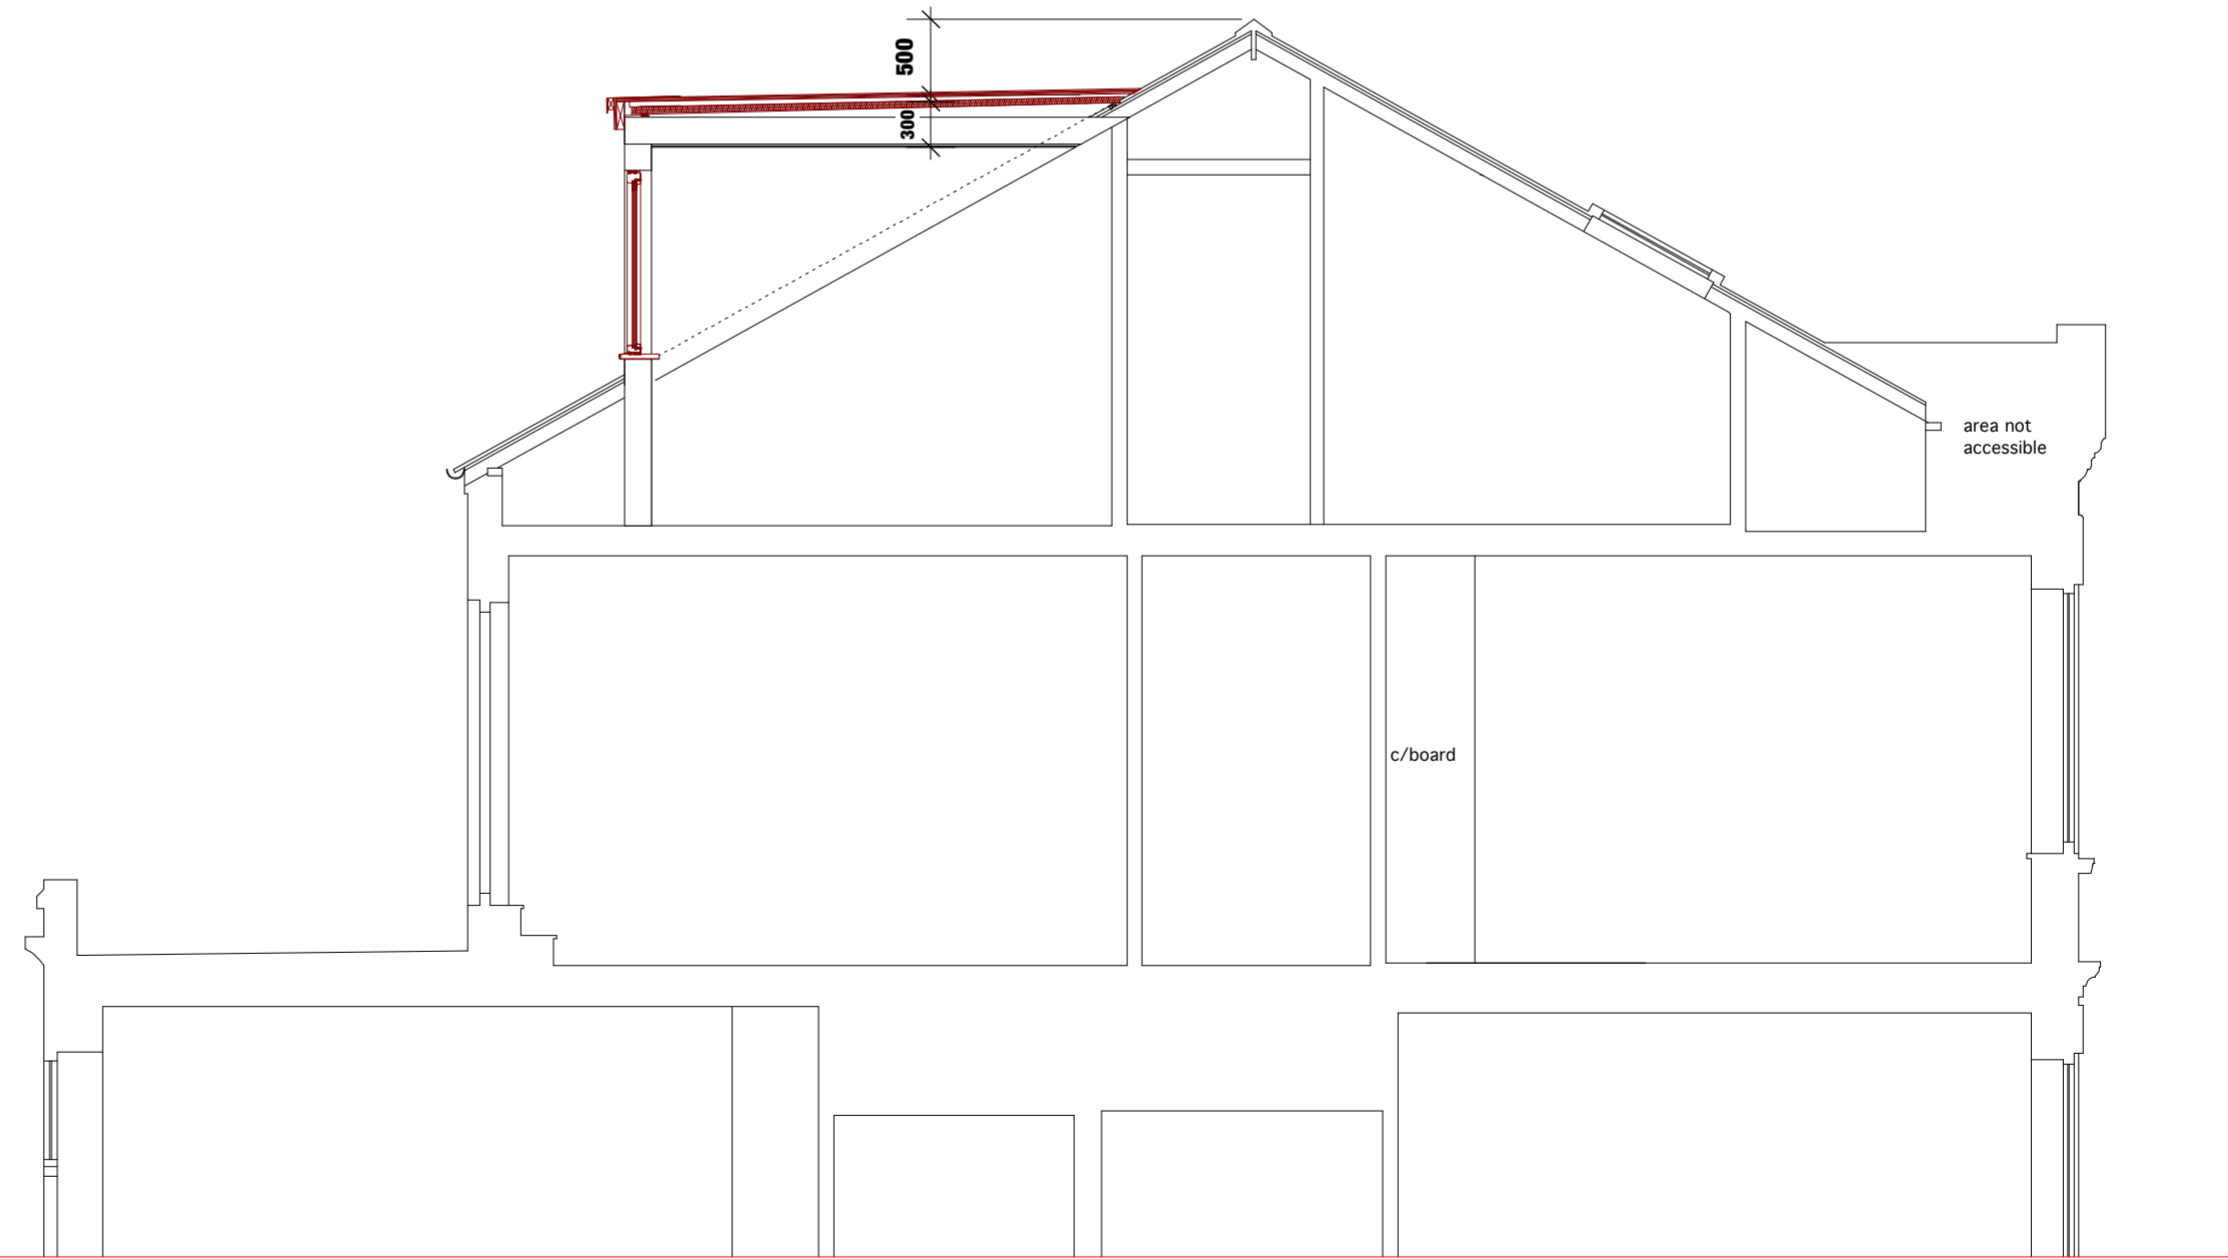

SECTION B - B