

11 WOODBERRY CRESCENT, LONDON N10 1PJ, UK Email: ronit@treatmentarchitecture.co.uk Mobile: 07887 646505

ARCHITECTURE LTD.


6 SHERRIFF ROAD LONDON NW6 2AP

PROJEC^{*}




RAWING NAMI

09 PROPOSED FRONT E L E V A T I O N

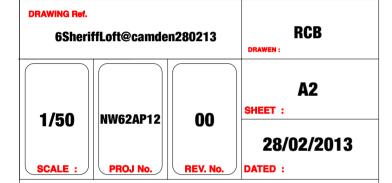

LEGEND



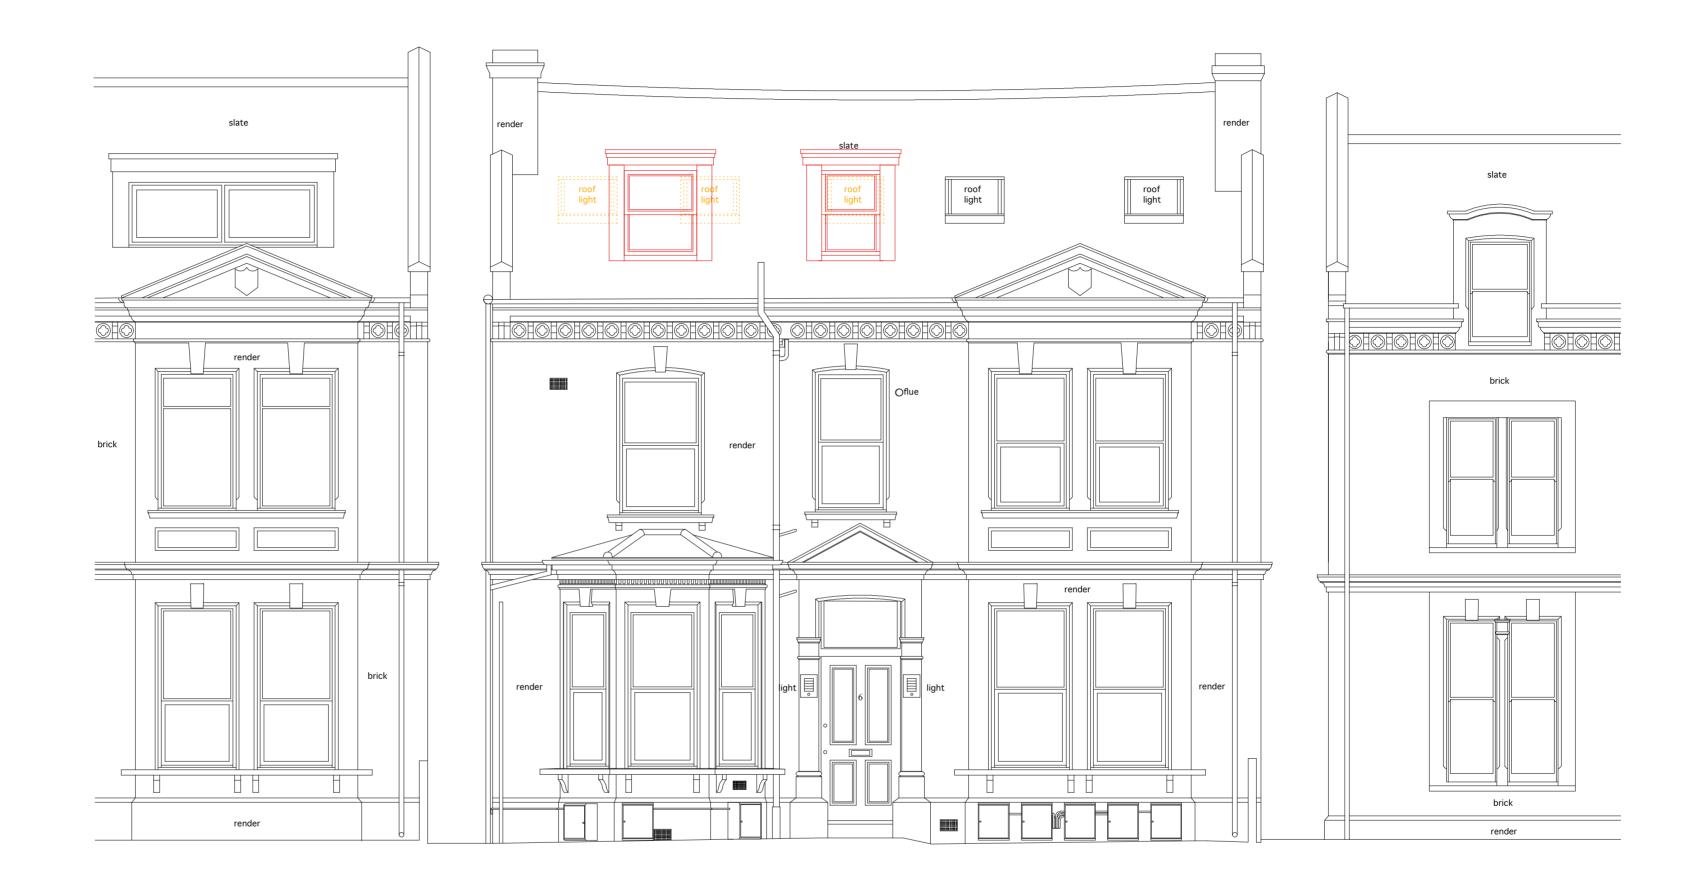

Datum 97.00m

NORTH ELEVATION