


PRESTIGE SHELTER  
FOUNDATION

JCDecaux UK

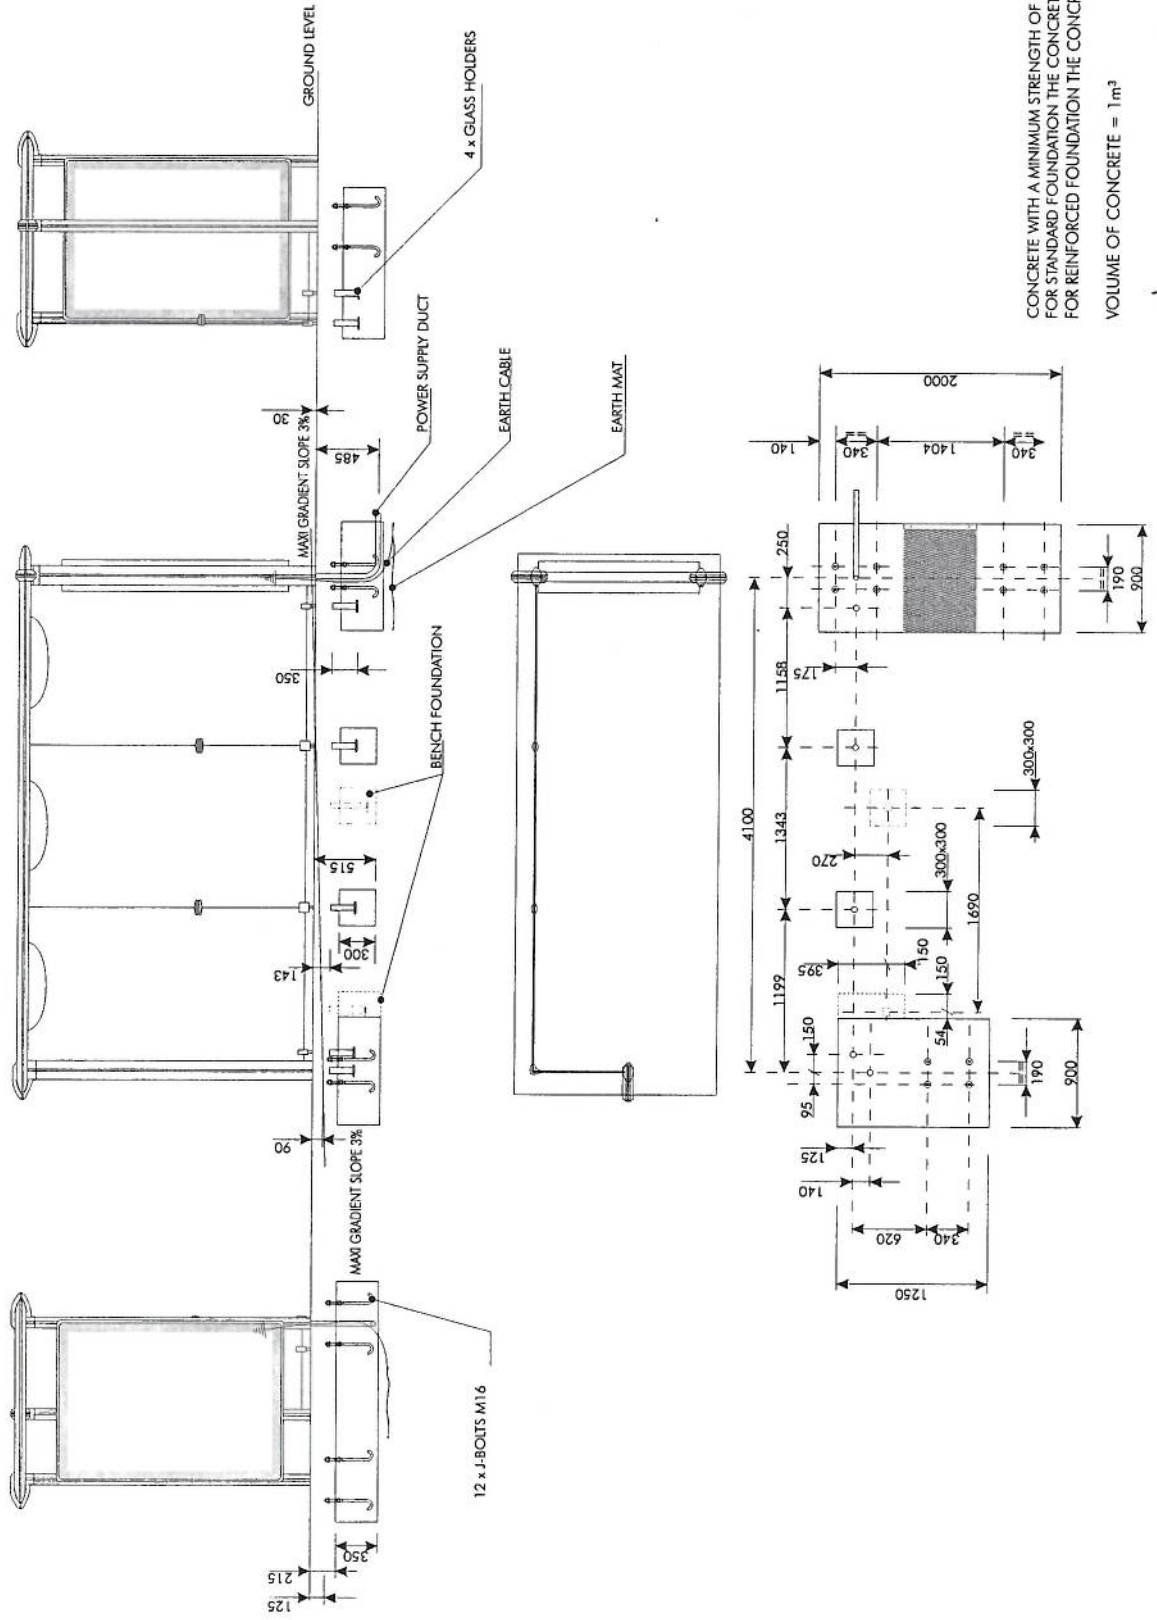

CONCRETE WITH A MINIMUM STRENGTH OF 35N/mm<sup>2</sup>  
FOR STANDARD FOUNDATION THE CONCRETE MUST BE C35/20  
FOR REINFORCED FOUNDATION THE CONCRETE MUST BE C40/20  
VOLUME OF CONCRETE = 1m<sup>3</sup>