


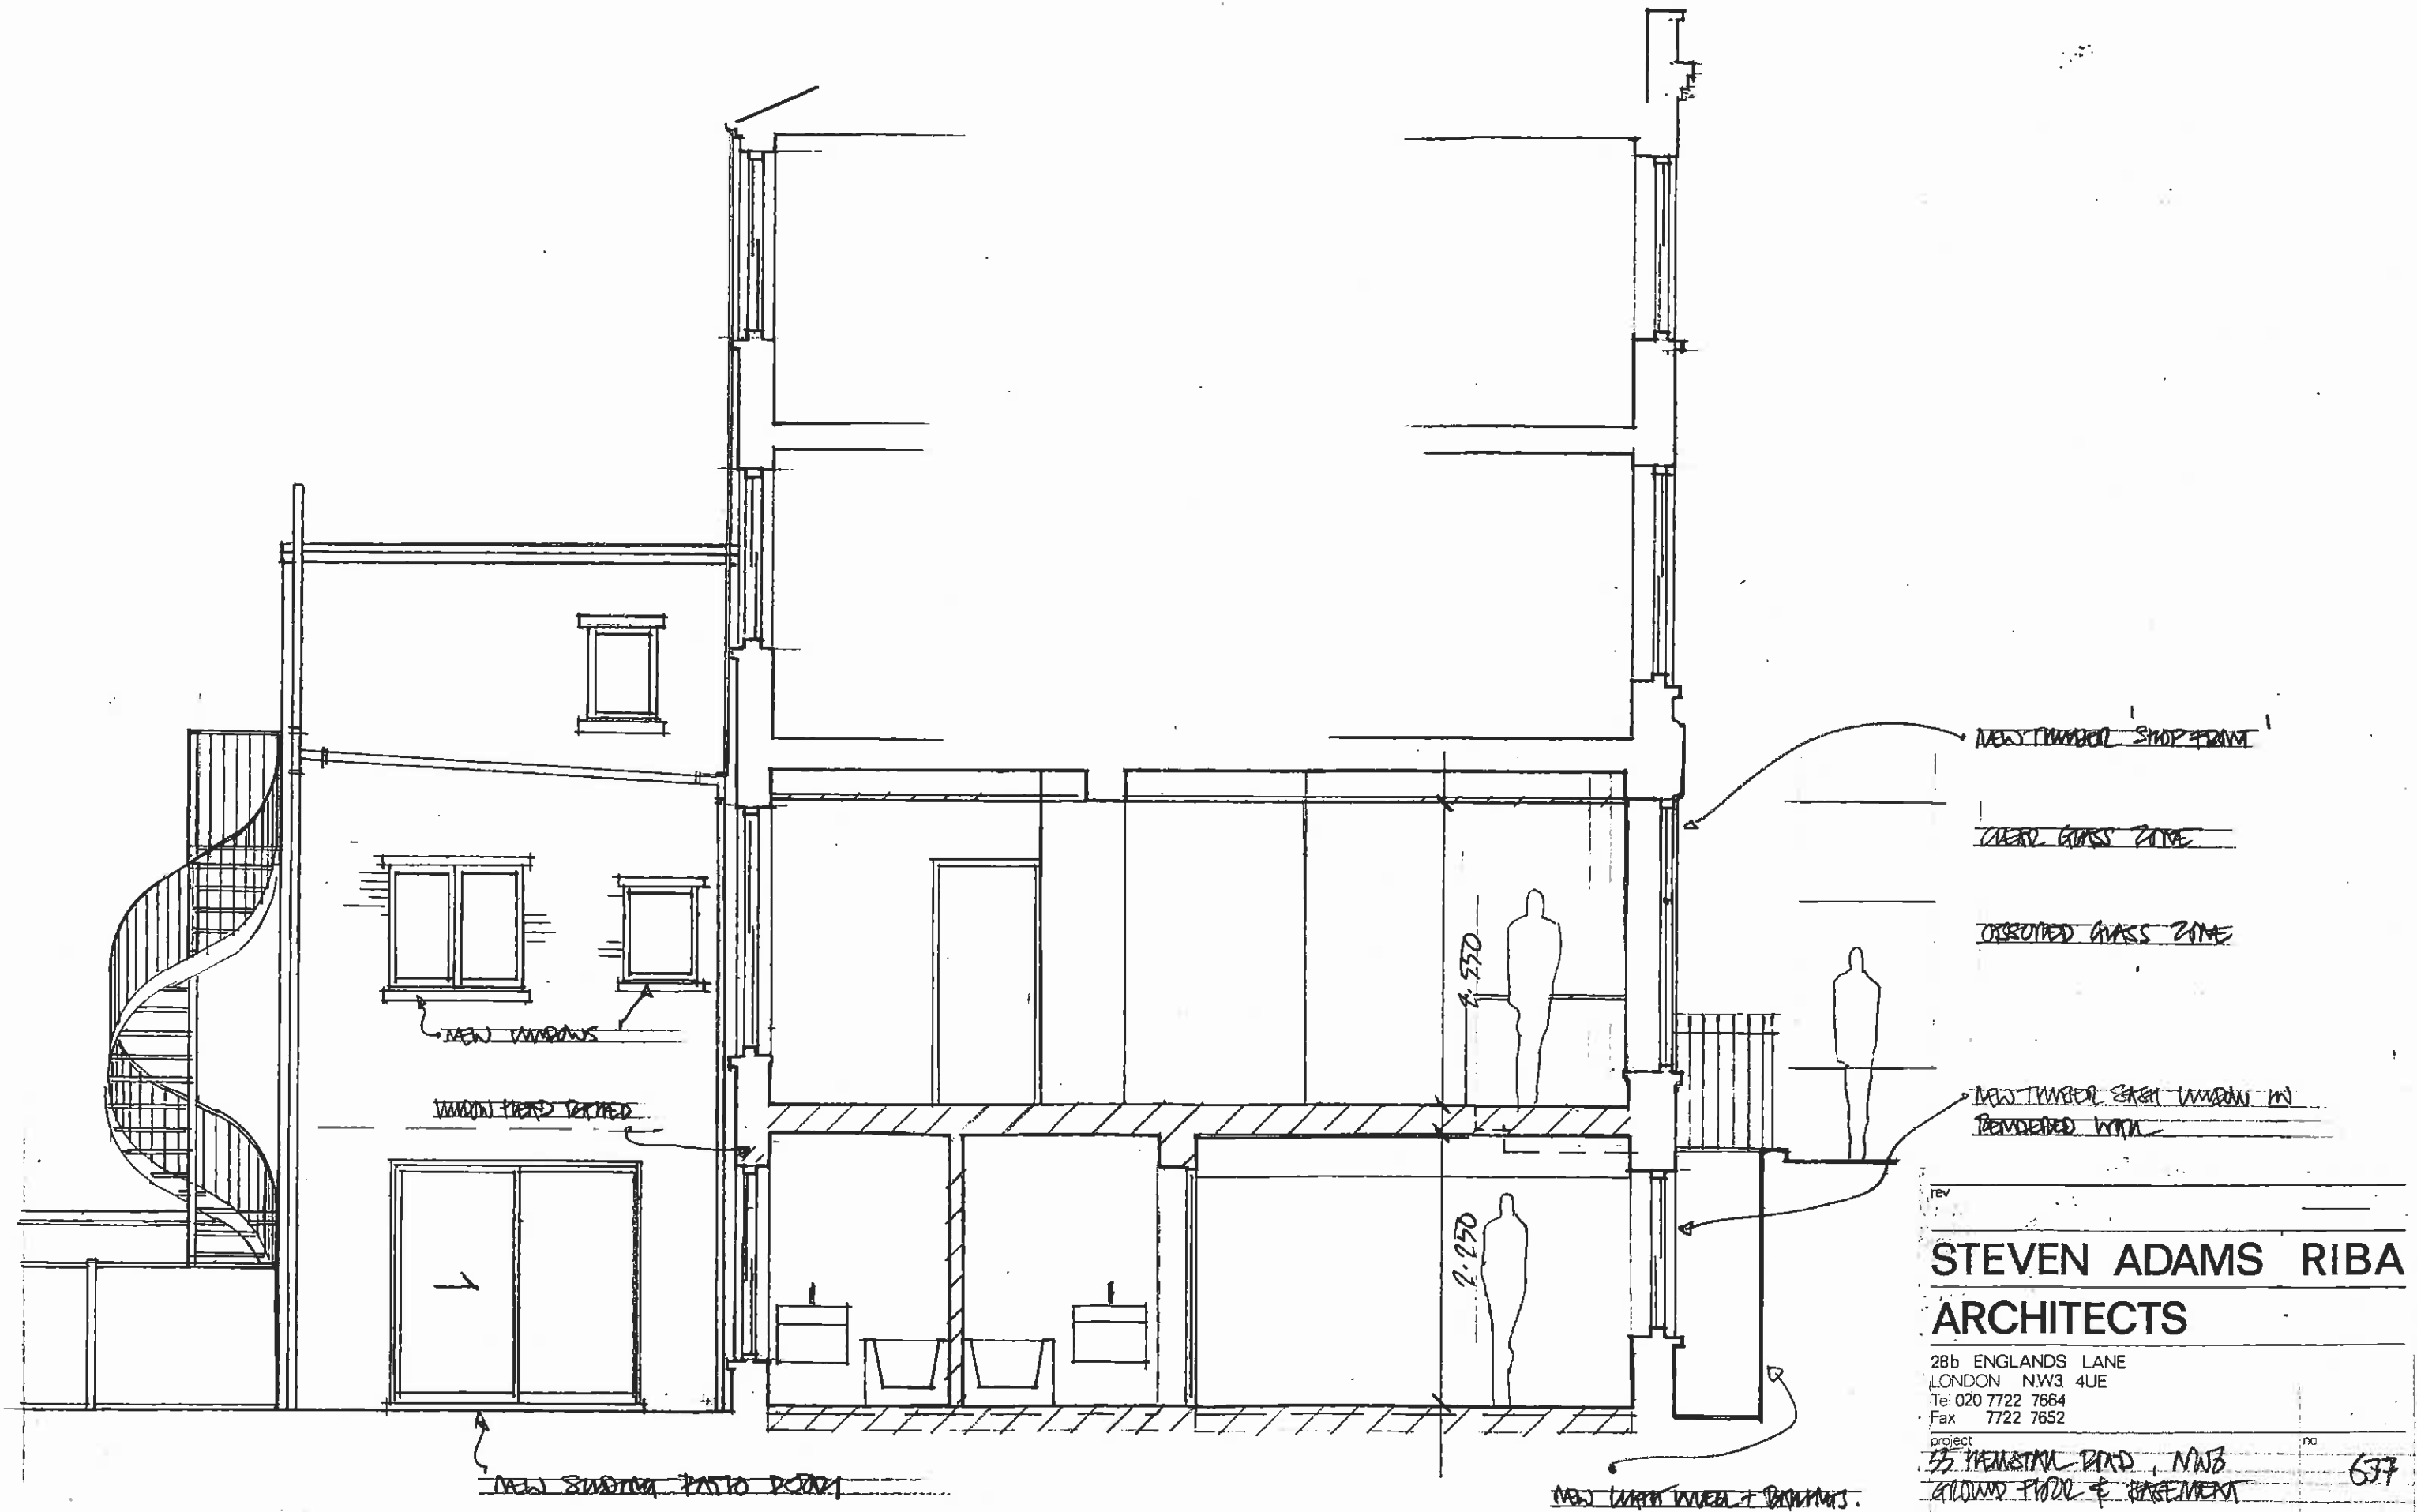

STEVEN ADAMS RIBA ARCHITECTS			
28b ENGLANDS LANE LONDON NW3 4UE Tel 020 7722 7664 Fax 7722 7652			
project	55 NEWSTADT ROAD, NW3		no
drawing	GROUND FLOOR & BASEMENT		637
SECTION	PROPOSED		GA-03
scale	1:50	date	31.1.13
drawn	AMT	checked	