


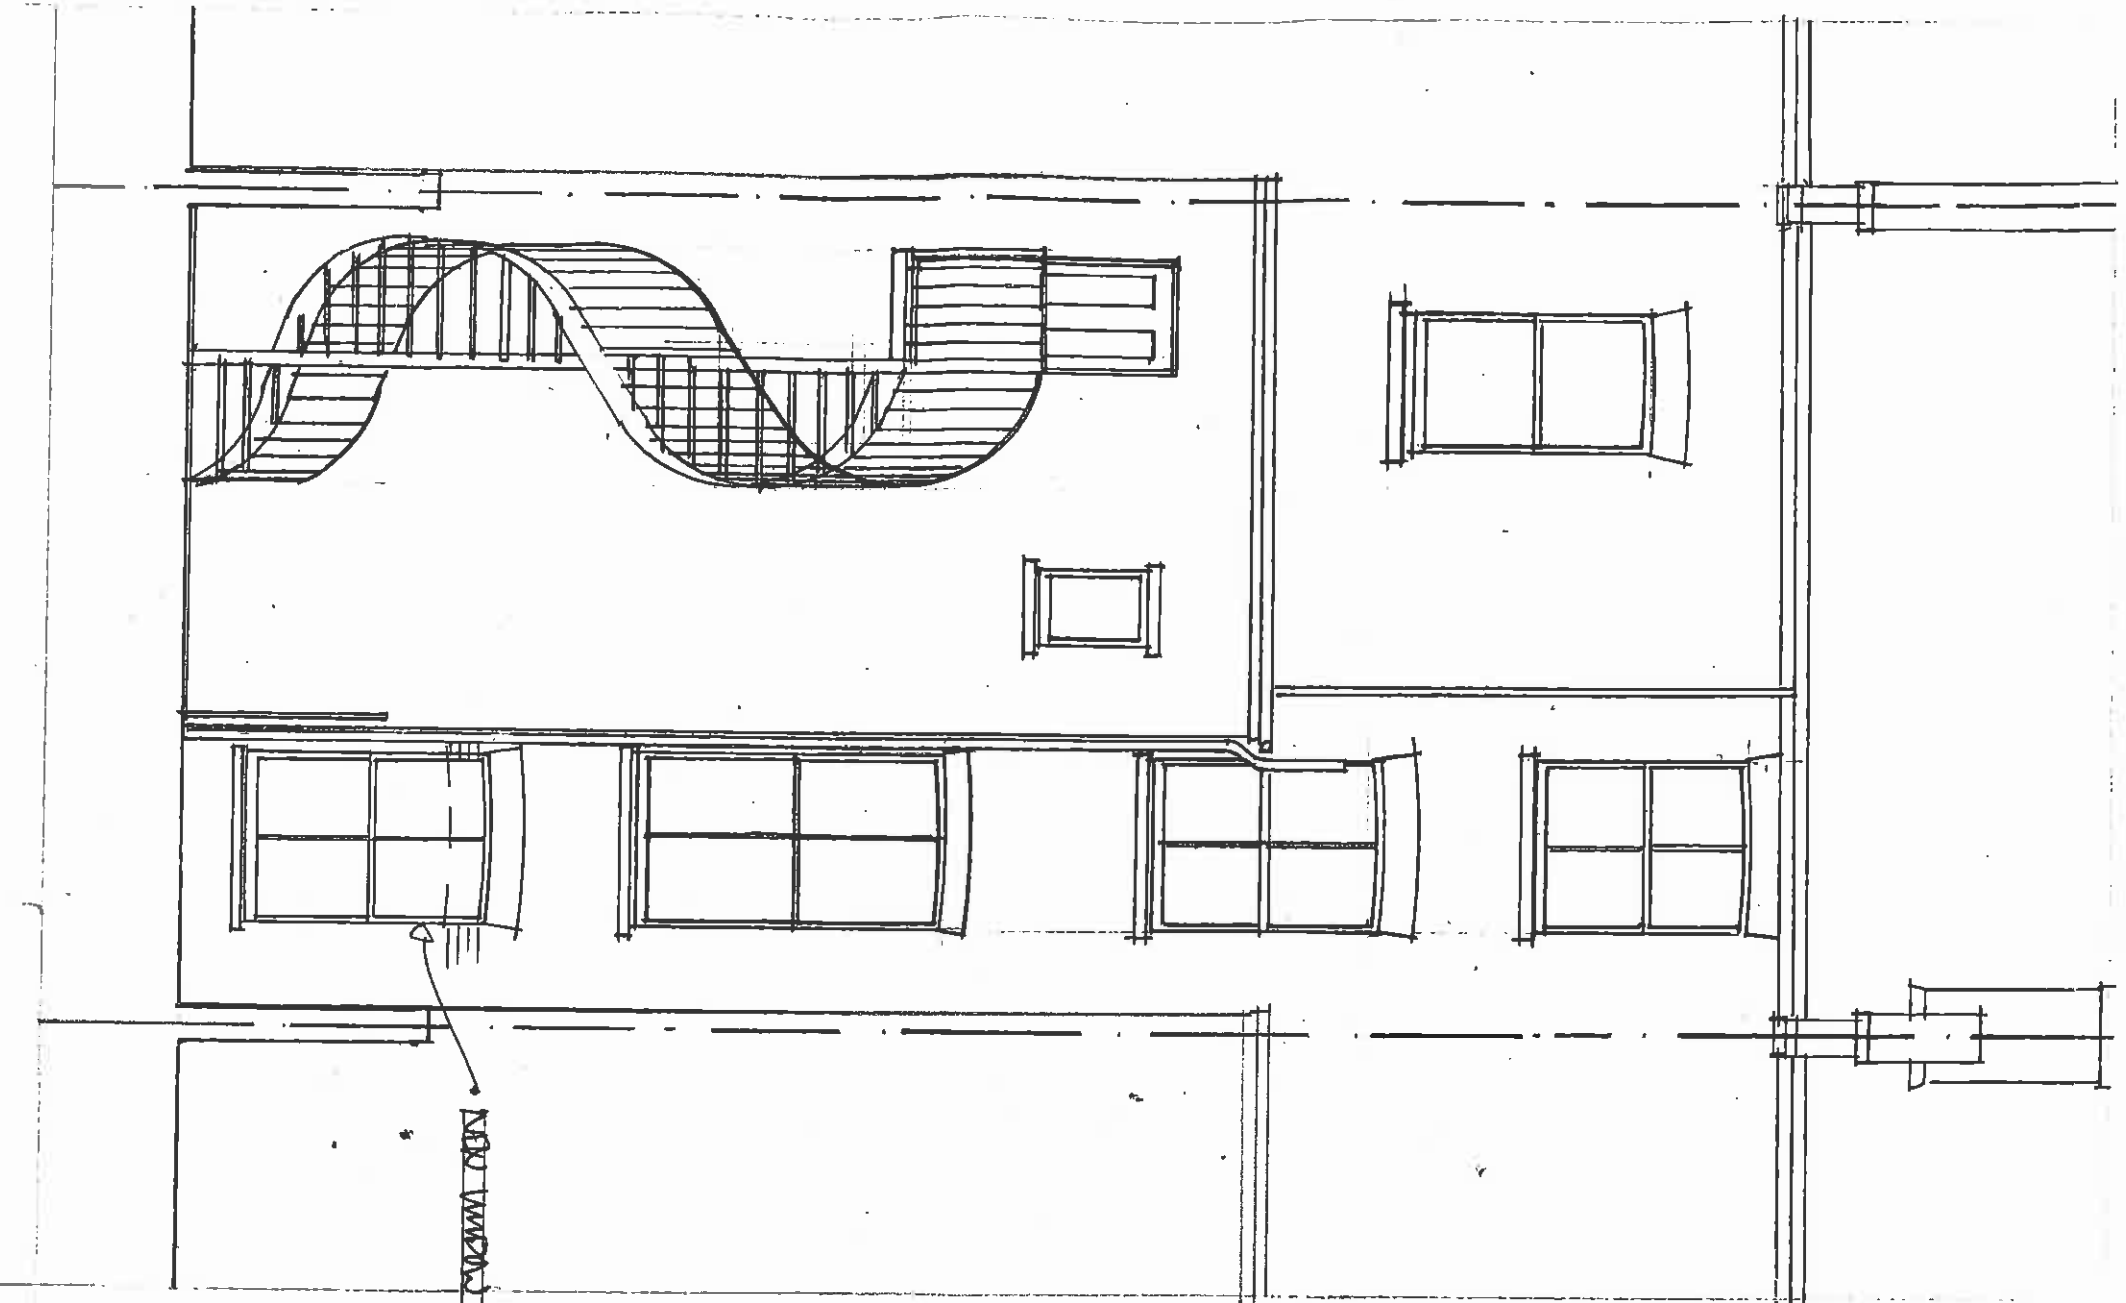

NEW WINDOW WORK DATED TIERED

rev

STEVEN ADAMS RIBA

ARCHITECTS

28b ENGLANDS LANE
LONDON NW3 4UE
Tel 020 7722 7664
Fax 7722 7652

Project
75 HANSON ROAD, N.W.8
ADAM & PLOD & KRAEMER

Drawing
PEARL BURGESS
PROPOSED

Scale
1:50
date
31.1.13
drawn
SM
checked

no
6A.05

no
54