


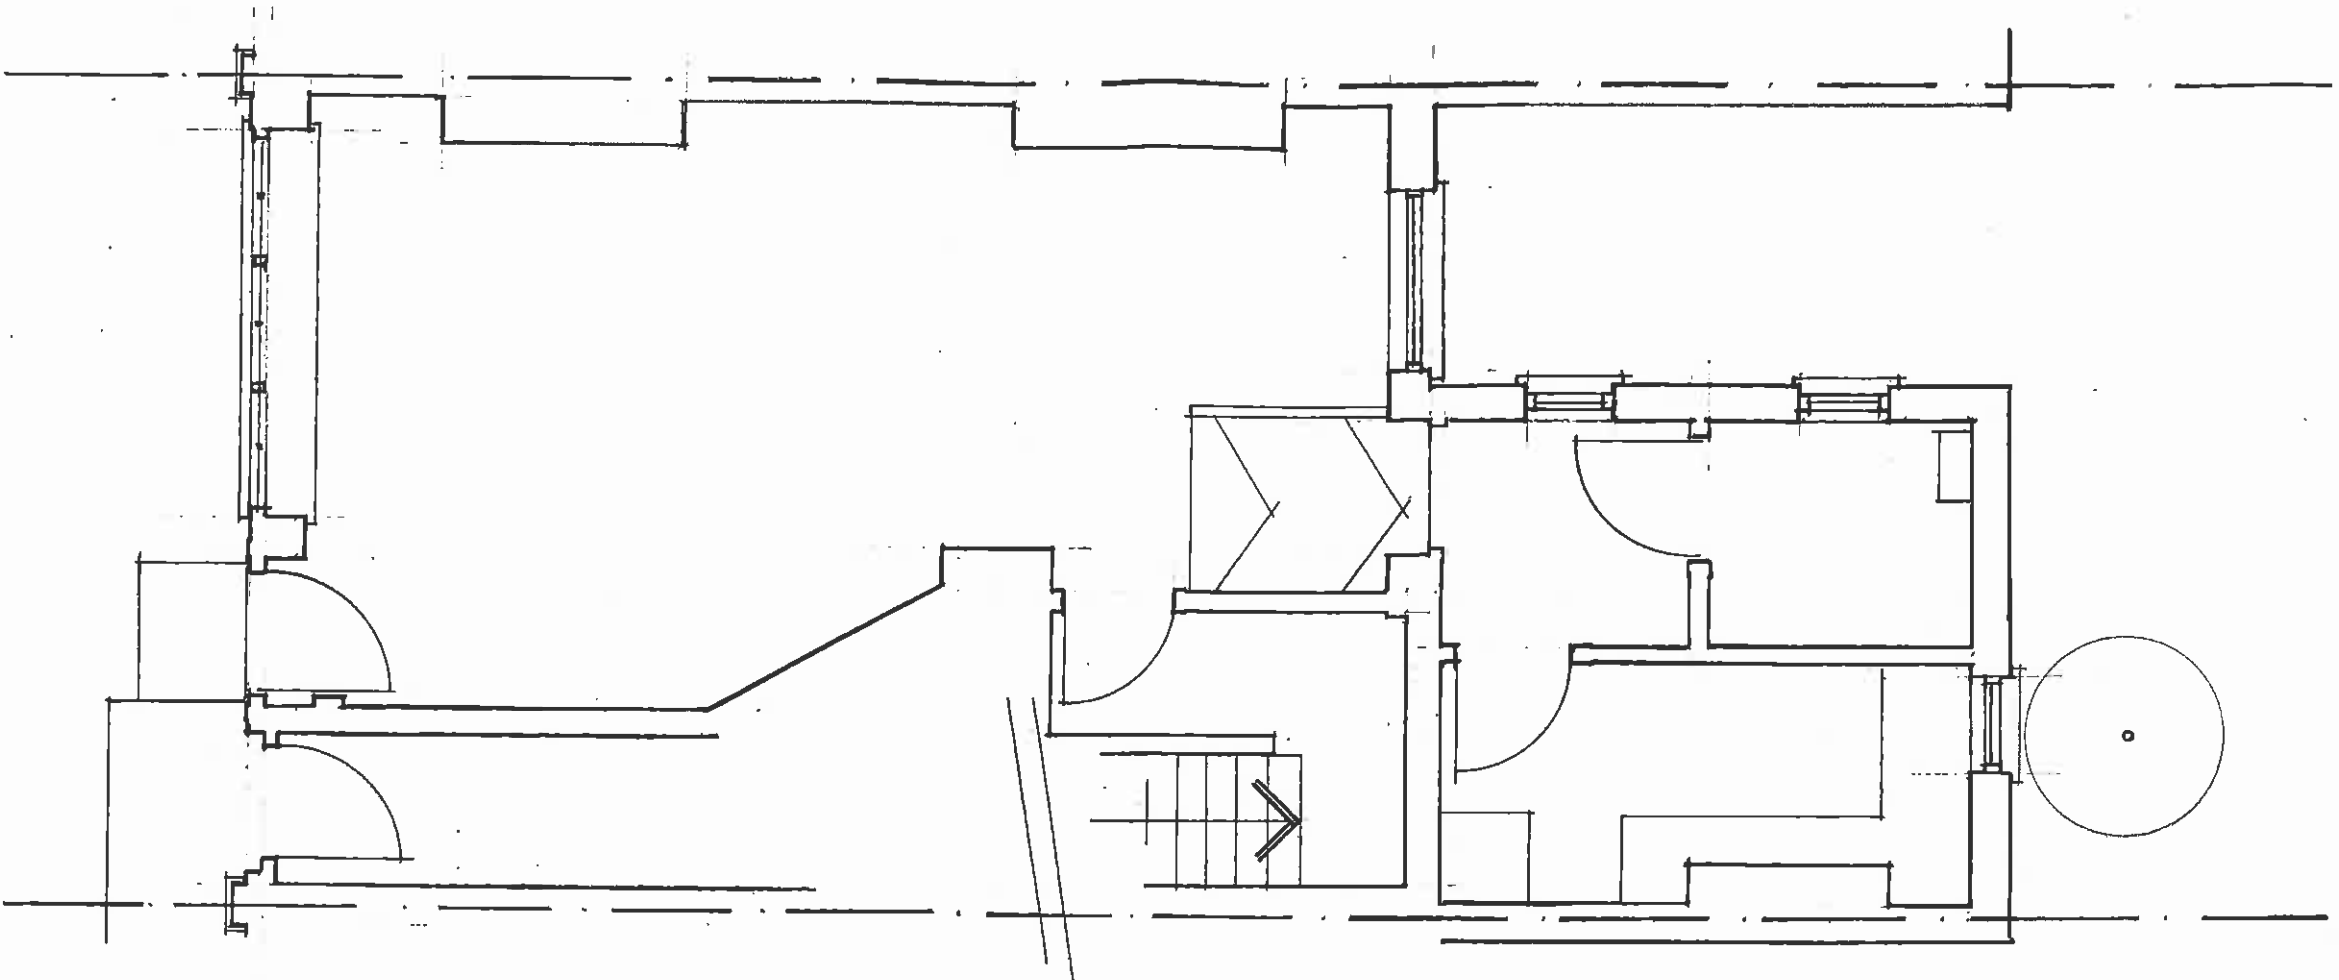

rev

STEVEN ADAMS RIBA ARCHITECTS

28b ENGLANDS LANE
LONDON NW3 4UE
Tel 020 7722 7664
Fax 7722 7652

Project

55 HEWITT END, NW6
GROUND FLOOR & EXISTING

637

Drawing

GROUND FLOOR PLAN
EXISTING

SV 01

Scale

1:70 date 20.11.13 drawn

checked