


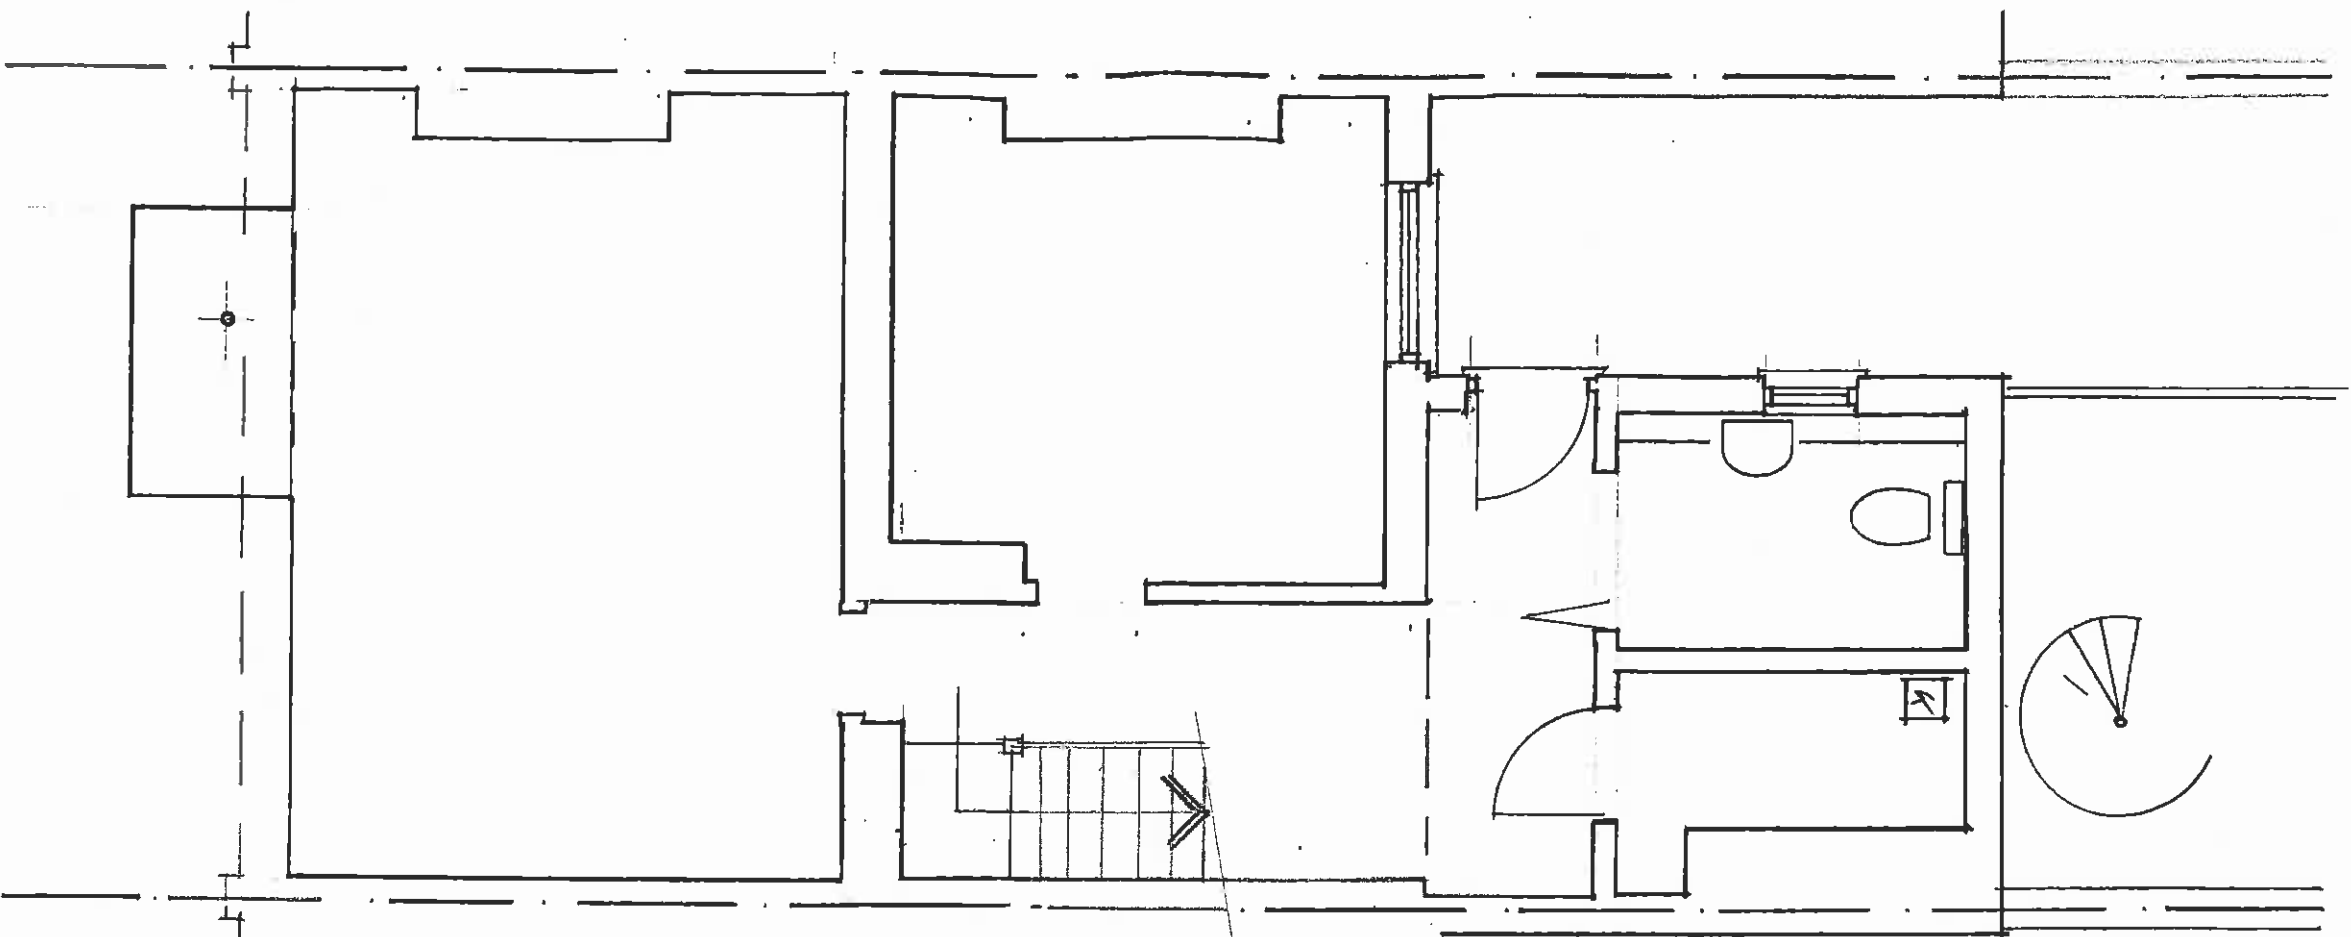

rev

STEVEN ADAMS RIBA
ARCHITECTS

28b ENGLANDS LANE
LONDON NW3 4UE
Tel 020 7722 7664
Fax 7722 7652

Project
55 TREASURY TARD MUB
GROUND FLOOR + EXISTENT
Drawing
EXISTENT PLAN
Scale
1:75 date 30-1-13 drawn MW checked
no 637
no
checked
SL-02