


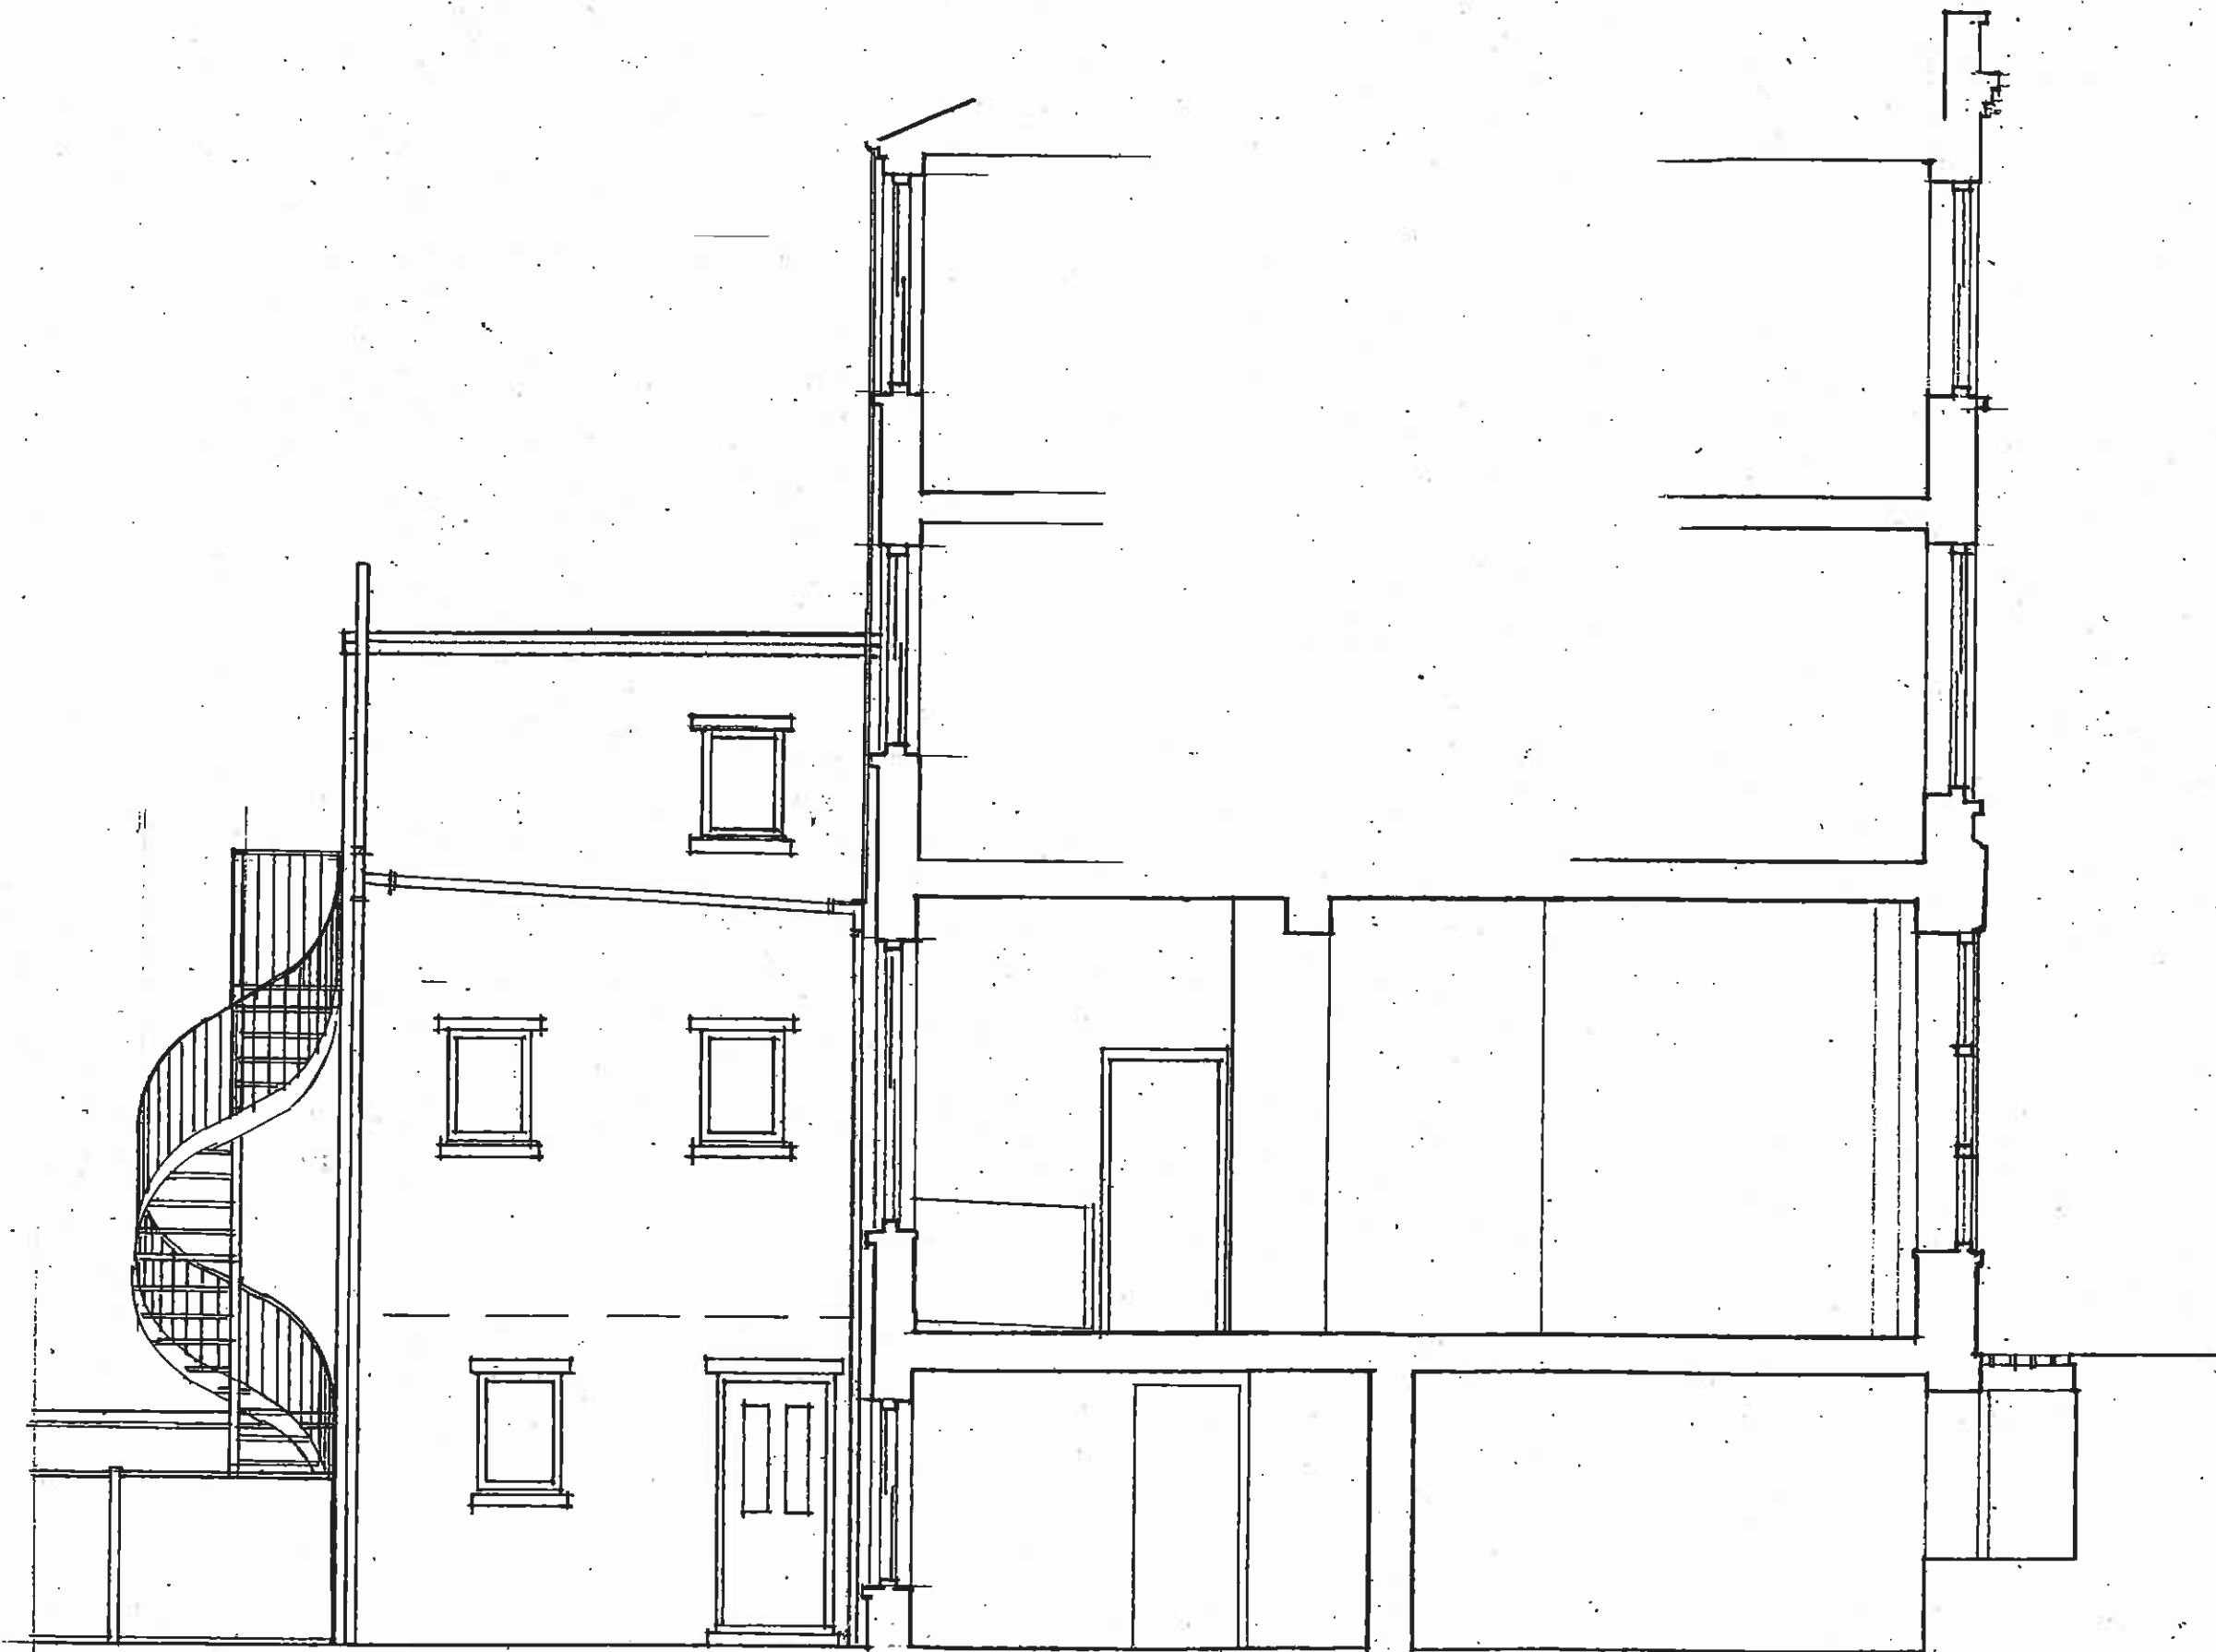

REV			
STEVEN ADAMS RIBA ARCHITECTS			
28b ENGLANDS LANE LONDON NW3 4UE Tel 020 7722 7664 Fax 7722 7652			
project	55 PRINCESTON ROAD, NW3		no
drawing	GROUND FLOOR & BASEMENT		637
scale	1:50	date	31.1.13
drawn	MM	checked	
SECTION		SI-03	
EXISTING			