


Sections Courtyard CB.1

Existing & Proposed

42 - 43 Bedford Row
Scale:- 1:100 @ A4, 1:50 @ A2
Drawing No. 12 - Revision 0

Studio O+U Architects

The White House
Bonnington
Kent
TN25 7BP
07968 563 892

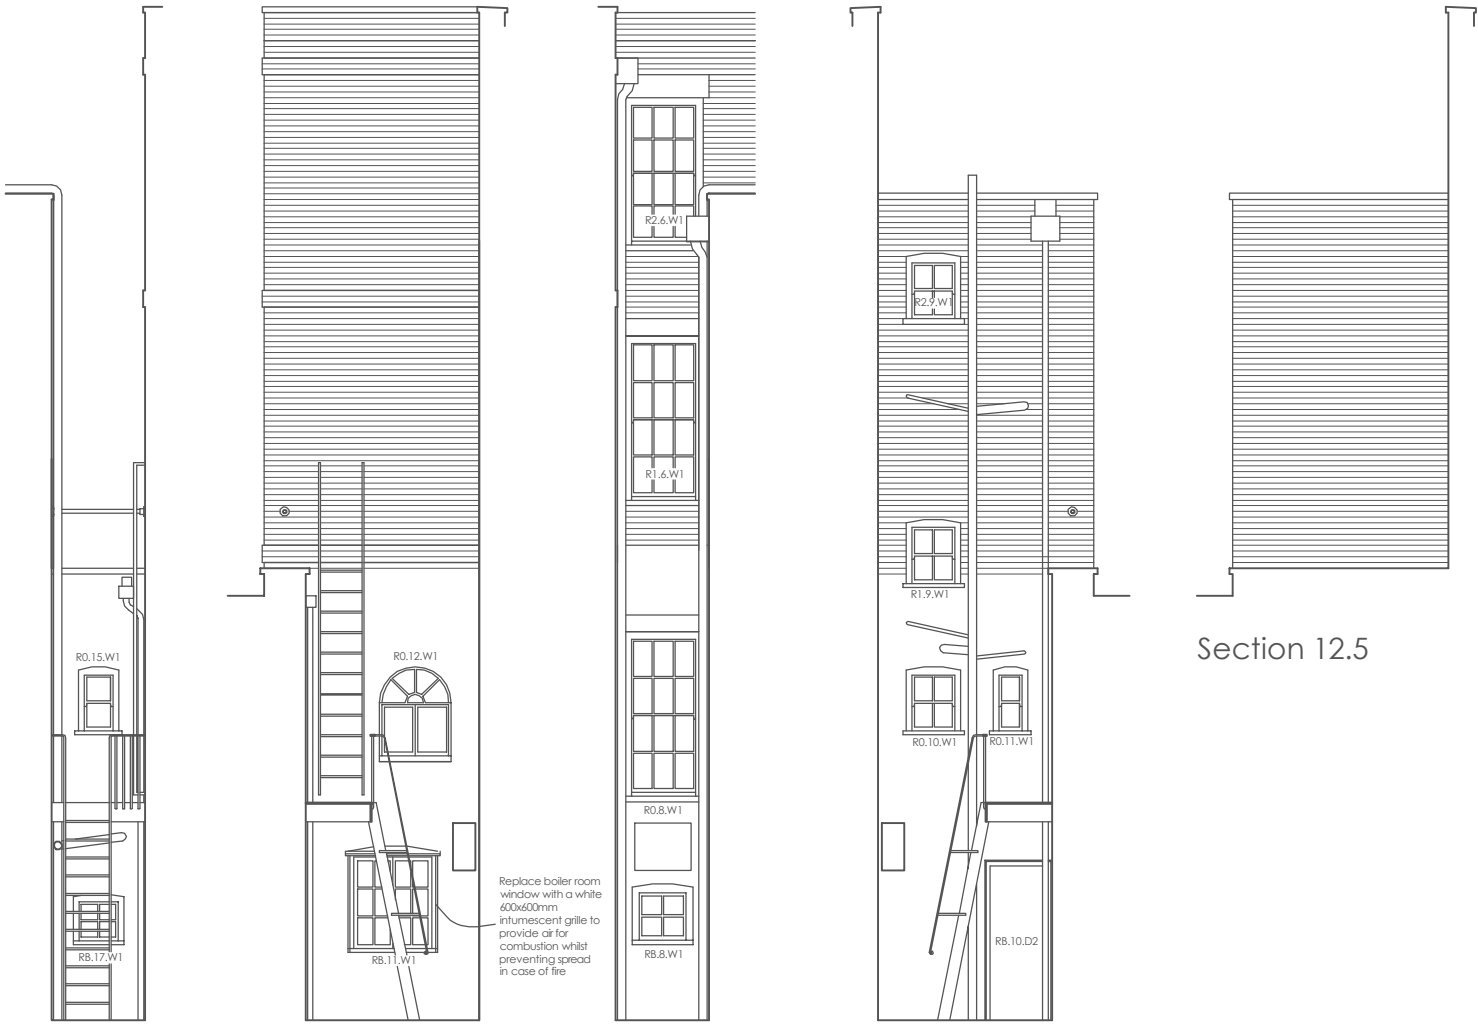

Section 12.1

Section 12.2

Section 12.3

Section 12.4

Section 12.5