


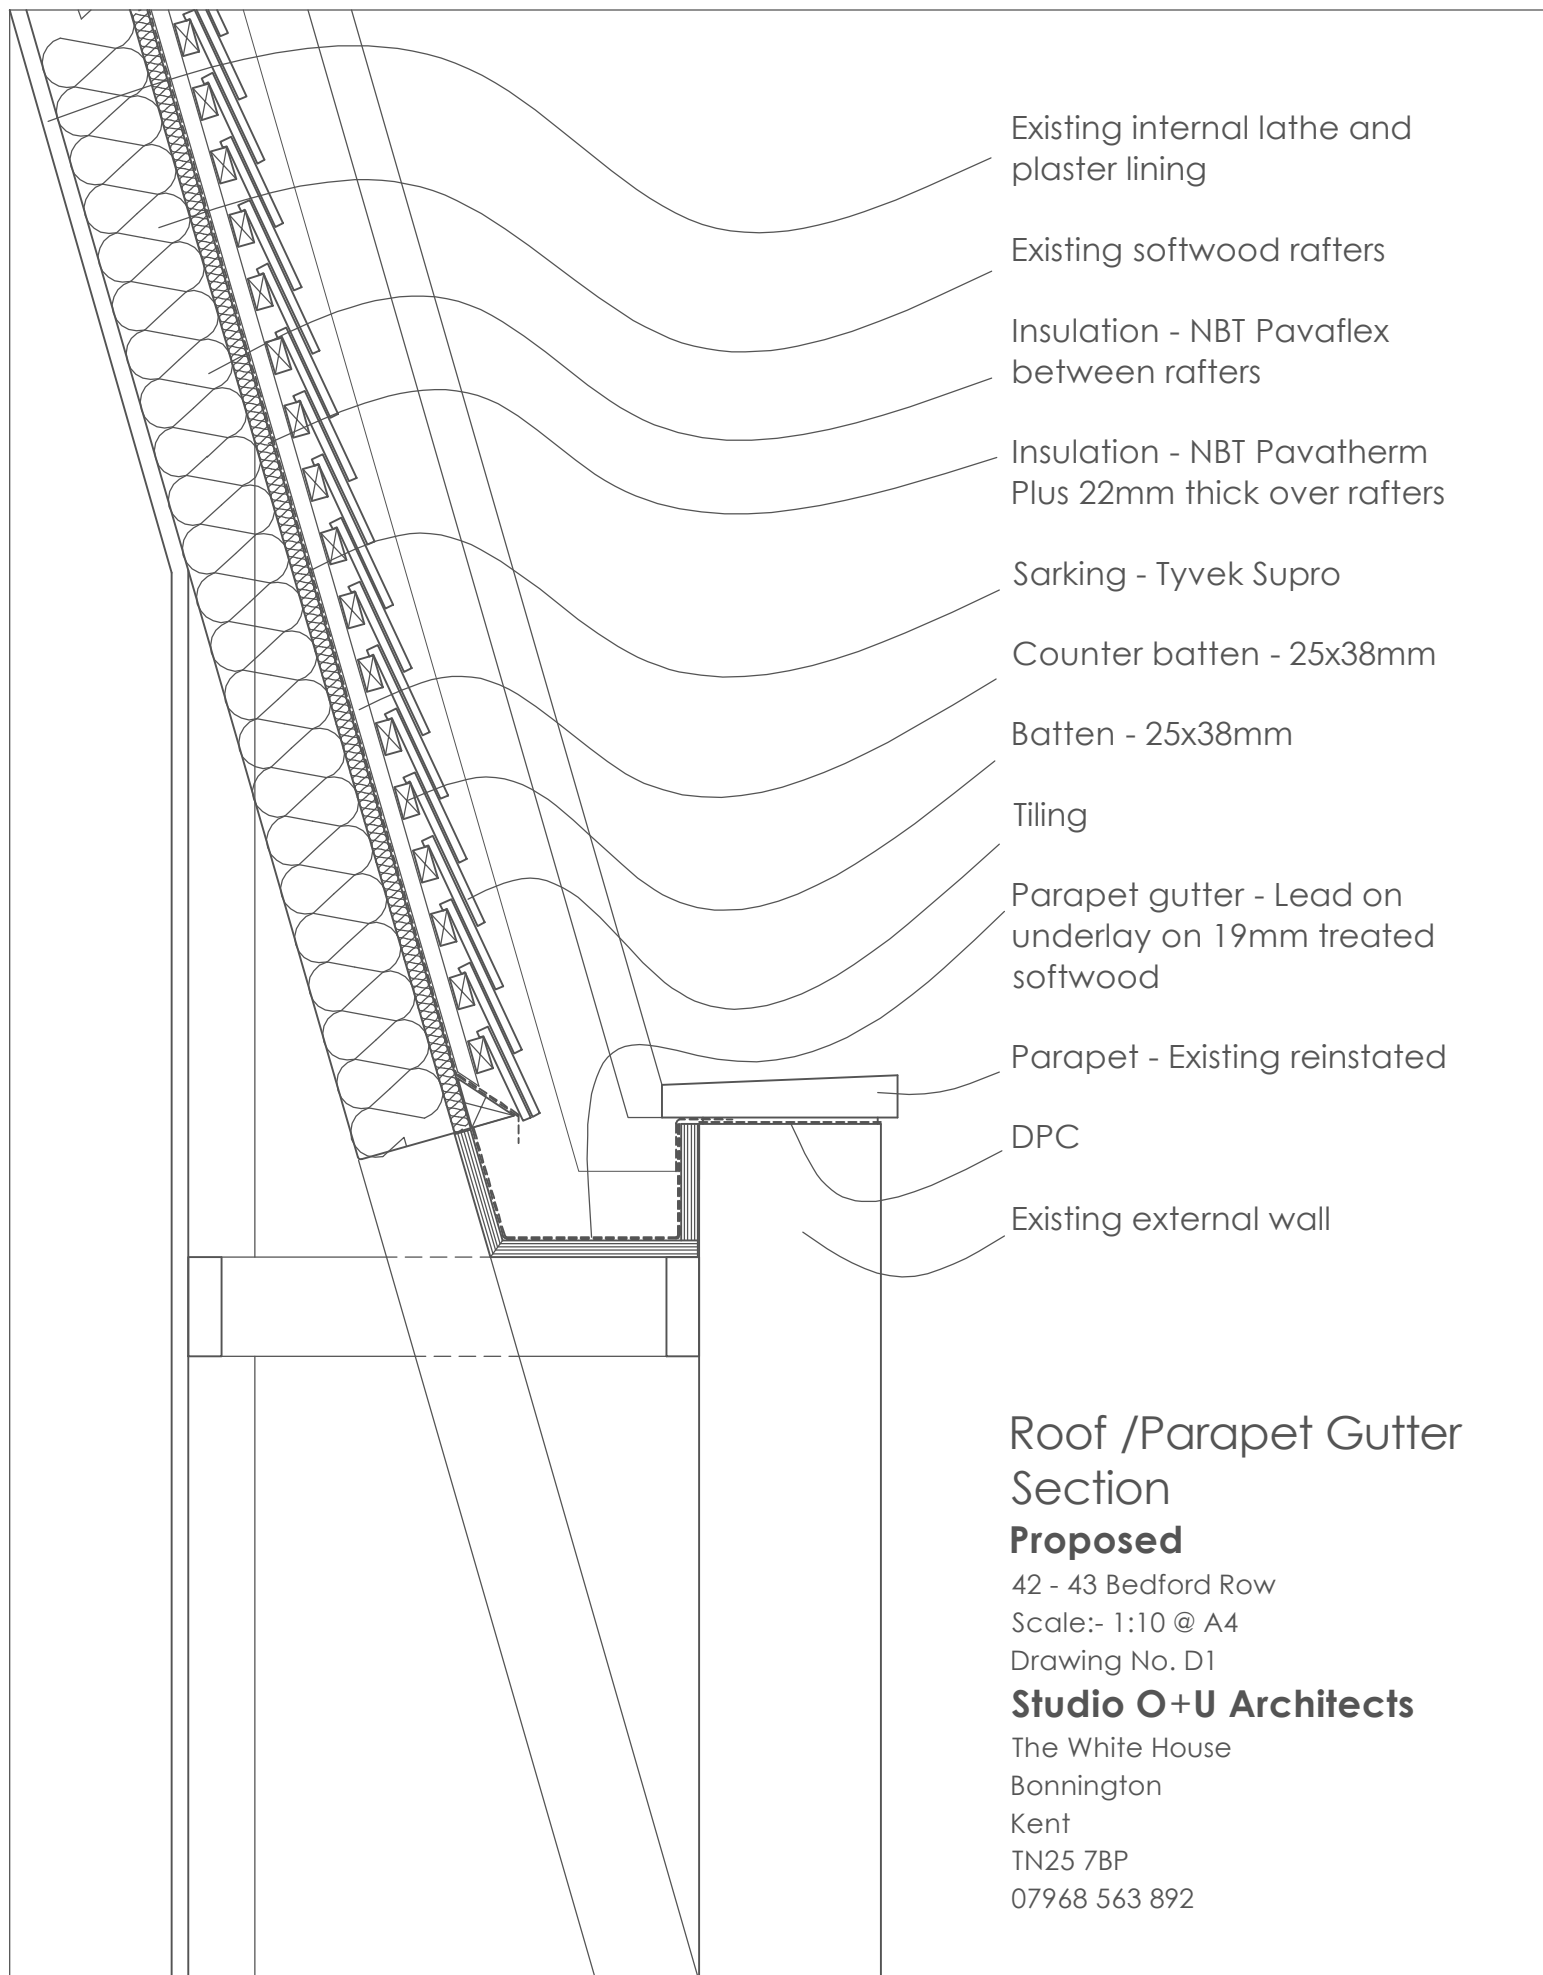

Existing internal lathe and
plaster lining

Existing softwood rafters

Insulation - NBT Pavaflex
between rafters

Insulation - NBT Pavatherm
Plus 22mm thick over rafters

Sarking - Tyvek Supro

Counter batten - 25x38mm

Batten - 25x38mm

Tiling

Parapet gutter - Lead on
underlay on 19mm treated
softwood

Parapet - Existing reinstated

DPC

Existing external wall

Roof /Parapet Gutter Section

Proposed

42 - 43 Bedford Row

Scale:- 1:10 @ A4

Drawing No. D1

Studio O+U Architects

The White House

Bonnington

Kent

TN25 7BP

07968 563 892