


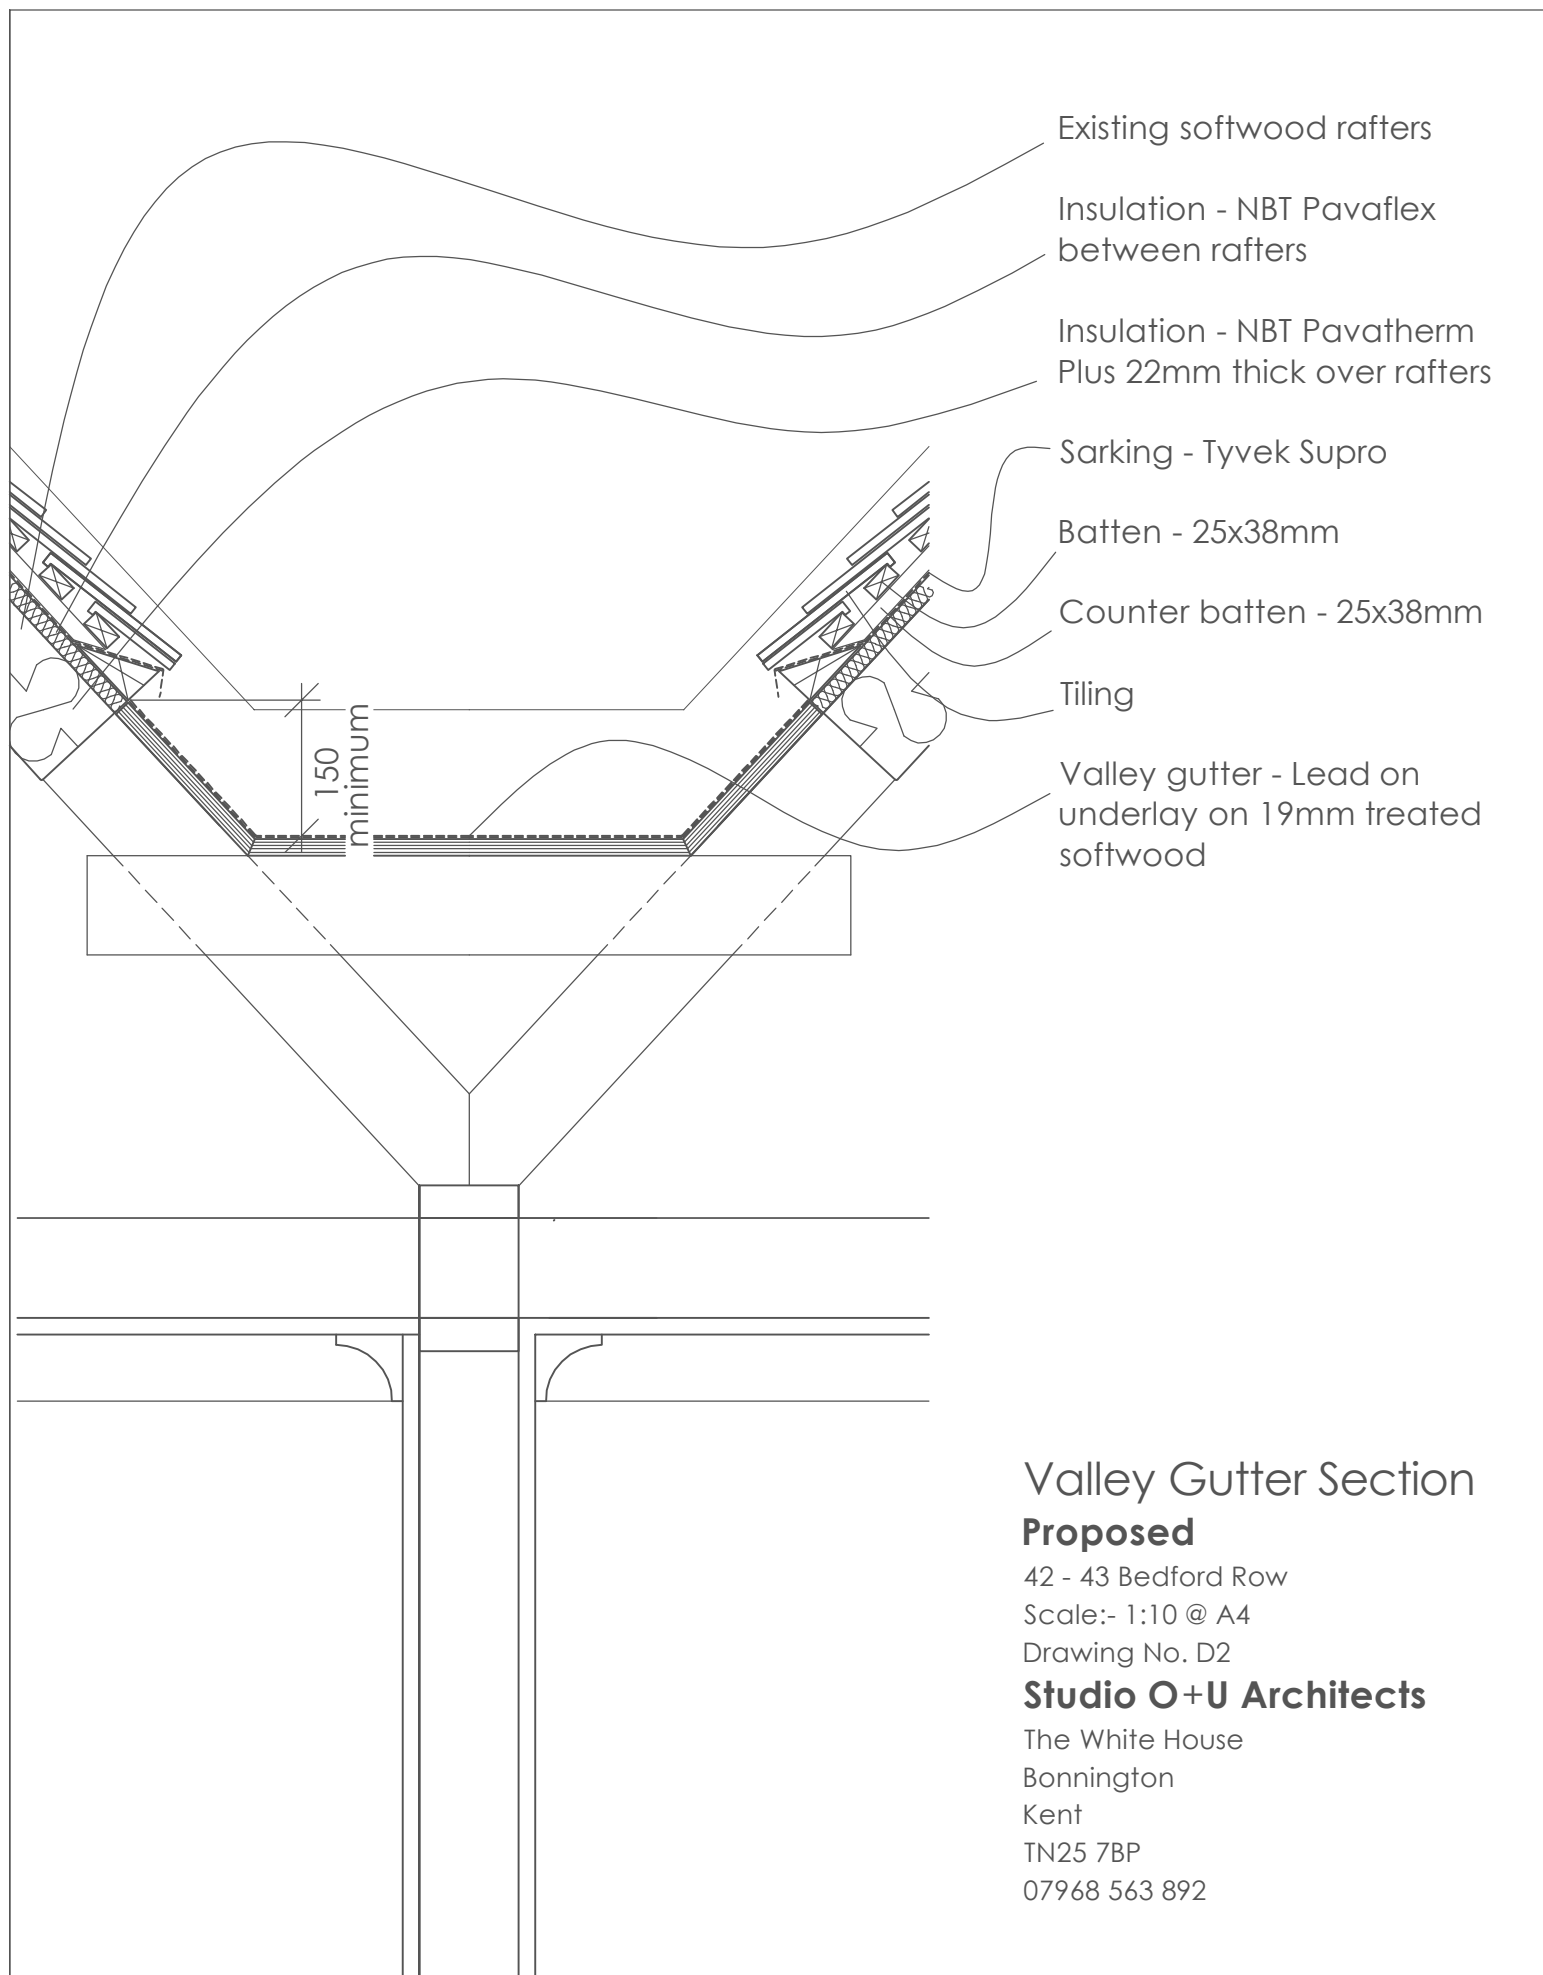

Valley Gutter Section **Proposed**

42 - 43 Bedford Row

Scale:- 1:10 @ A4

Drawing No. D2

Studio O+U Architects

The White House

Bonnington

Kent

TN25 7BP

07968 563 892