


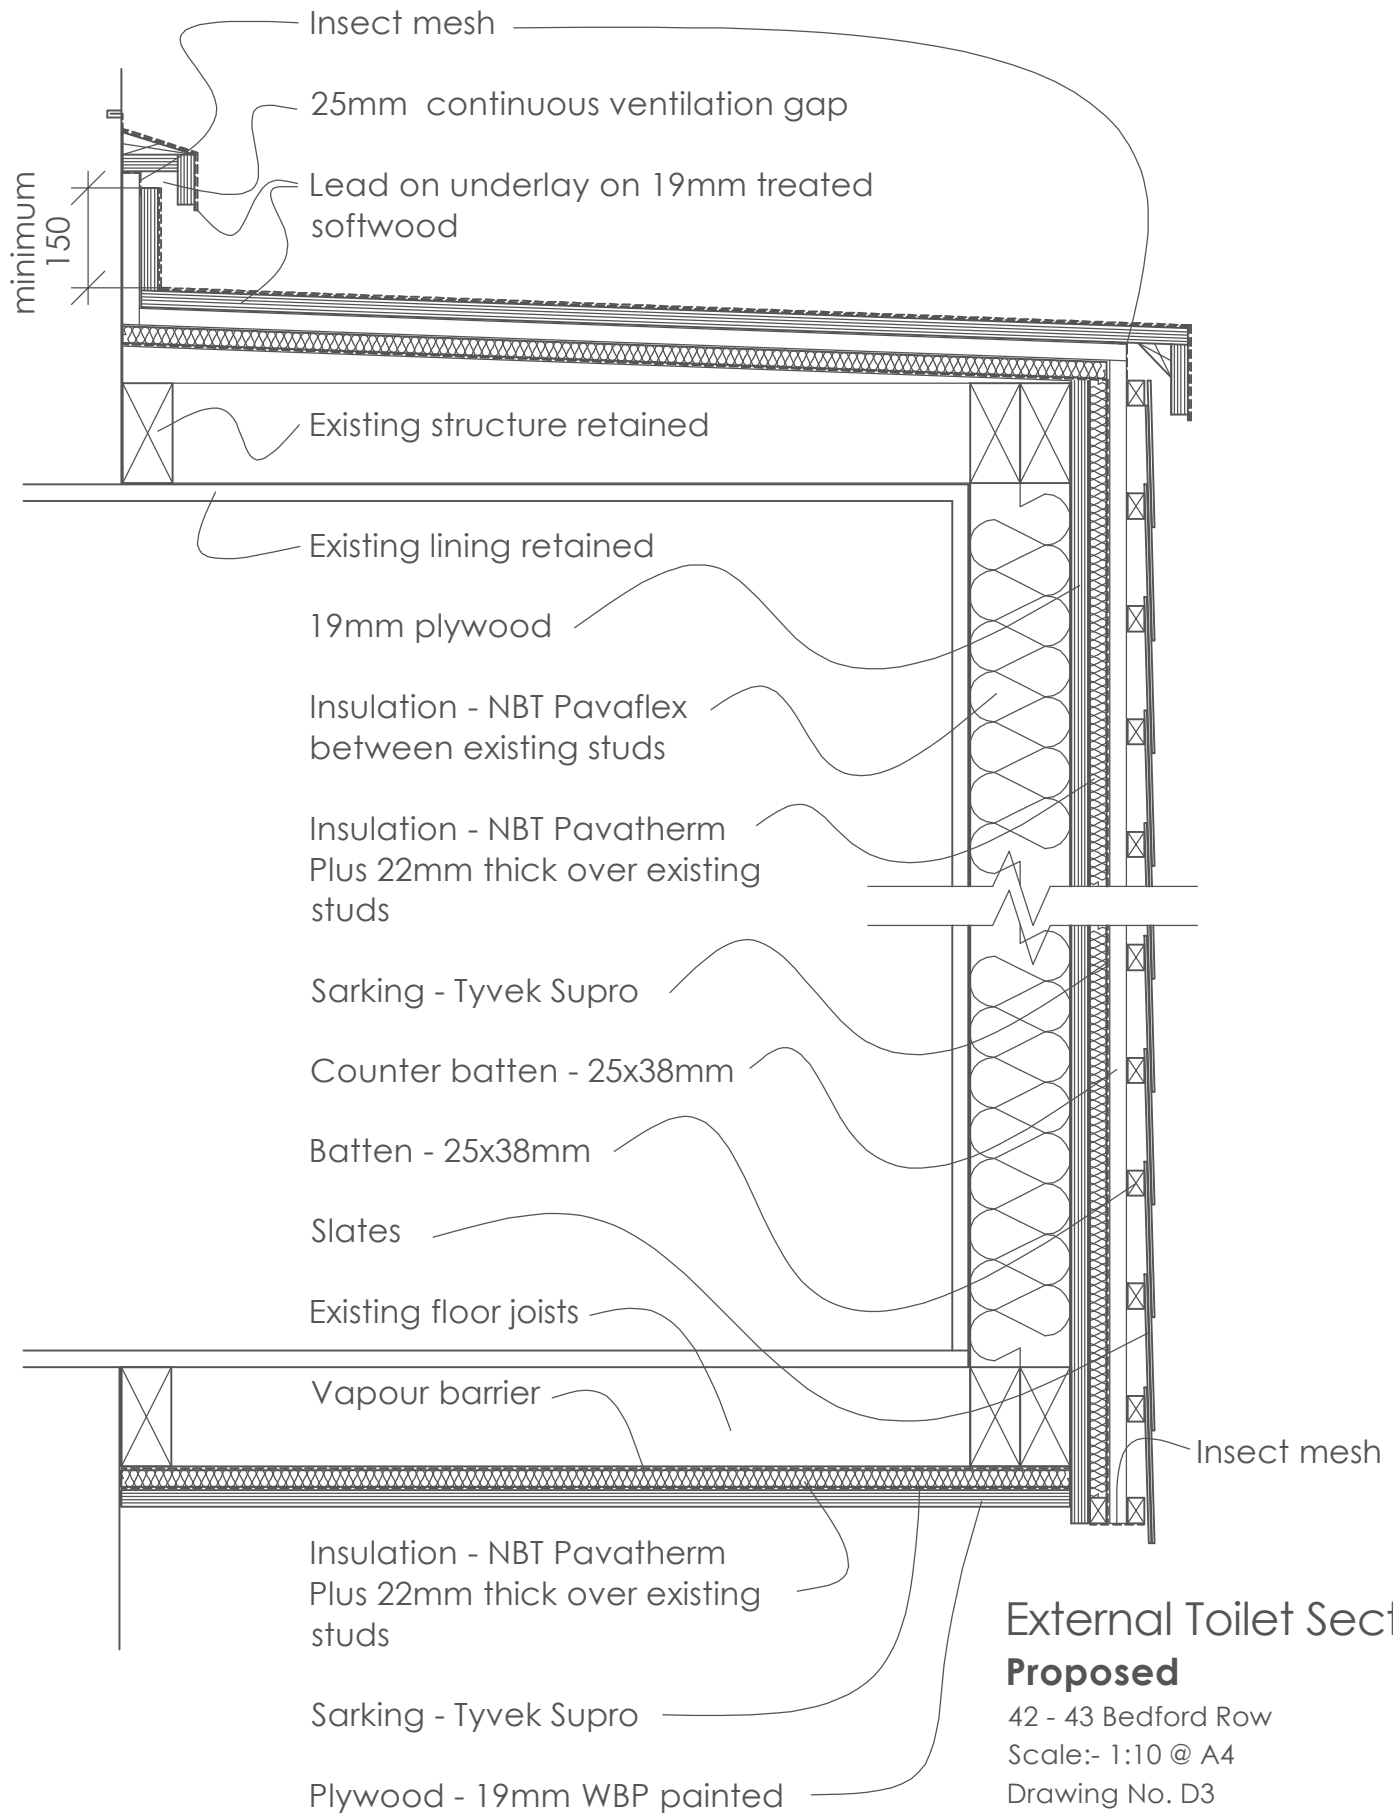

External Toilet Section

Proposed

42 - 43 Bedford Row

Scale:- 1:10 @ A4

Drawing No. D3

Studio O+U Architects