

Lead on underlay on 19mm treated softwood

Batten - 25x38mm

Ventilation gap - 25mm

Sarking - Tyvek Supro

Insulation - NBT Pavatherm
Plus 22mm thick
over existing studs


Existing structure retained

Existing lining retained

Window

Lead flashing

Valley gutter
Lead on
underlay on
19mm treated
softwood

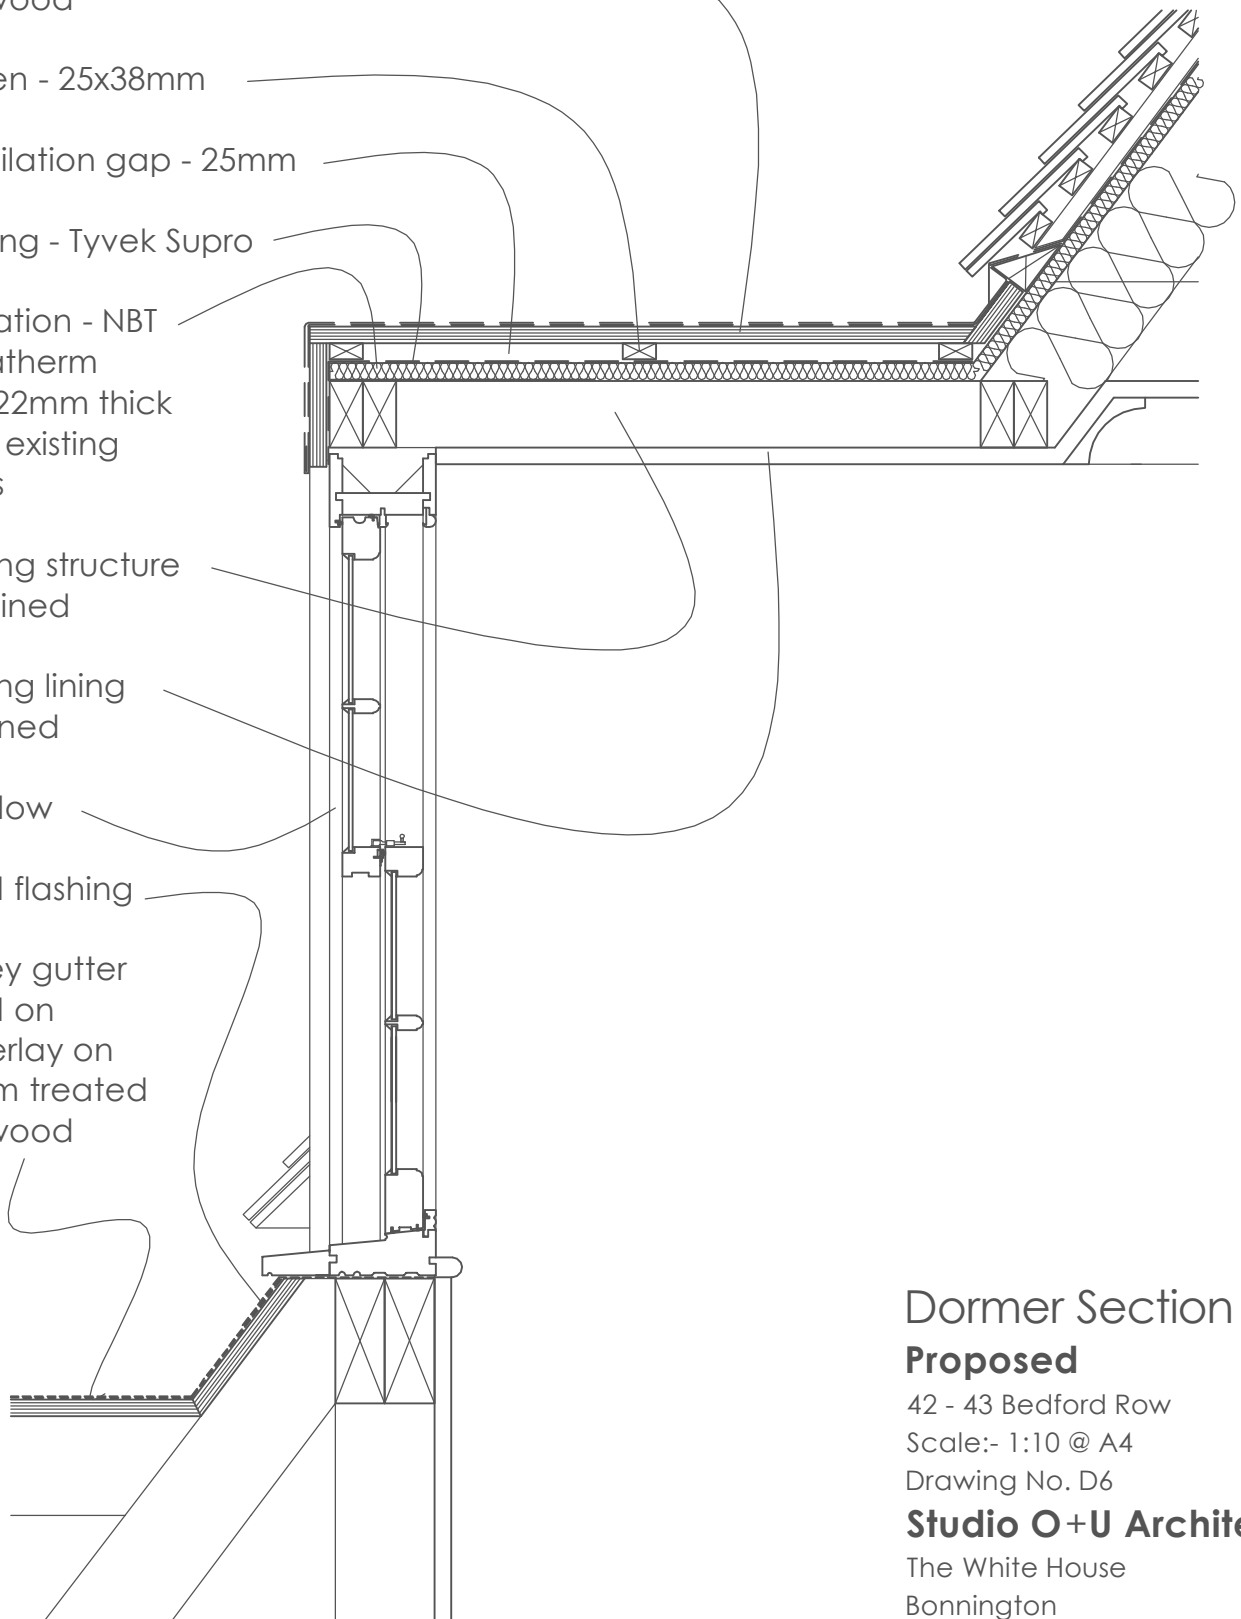

Dormer Section

Proposed

42 - 43 Bedford Row

Scale:- 1:10 @ A4

Drawing No. D6

Studio O+U Architects

The White House

Bonnington

Kent

TN25 7BP

07968 563 892