



Rev	Date	Description	By	Chkd	1. 凡在本公司设计、制作、安装的任何工程，均须遵守本公司的设计、制作、安装规范及国家有关标准。如有任何变更，须经本公司总工程师批准后方可实施。 Do not scale. Verify all dimensions on site before commencing any work or preparing any shop drawings. Any discrepancies, errors or omissions to be reported to the designer for further instructions before commencement of works. All schemes to be set out completely, including building work, drainage and levels prior to the commencement of work. All building materials, components and workmanship to comply with the appropriate public health acts, building regulations, British standards and codes of practice, and the appropriate manufacturers' recommendations. Ensure all works are carried out within the prescribed hours of working procedures and that all tools are of a non-persuasive type where possible. For all specialist work see relevant drawings.																				
					<div><div>alma-nac collaborative architecture</div><div><table><tr><td>Project</td><td>25b FROGNAL LONDON, NW3 6AR</td><td>By</td><td>SJC</td><td>Chkd</td></tr><tr><td>Title</td><td colspan="4">WINDOW DETAILS 02 TYPICAL UP AND OVER WINDOW DRAFT</td></tr><tr><td>Date</td><td>Scale @A1</td><td>Project no.</td><td>Drawing no.</td><td>Rev.</td></tr><tr><td>26/02/13</td><td>1:5 @ A1</td><td>125</td><td>402</td><td>-</td></tr></table></div></div>	Project	25b FROGNAL LONDON, NW3 6AR	By	SJC	Chkd	Title	WINDOW DETAILS 02 TYPICAL UP AND OVER WINDOW DRAFT				Date	Scale @A1	Project no.	Drawing no.	Rev.	26/02/13	1:5 @ A1	125	402	-
Project	25b FROGNAL LONDON, NW3 6AR	By	SJC	Chkd																					
Title	WINDOW DETAILS 02 TYPICAL UP AND OVER WINDOW DRAFT																								
Date	Scale @A1	Project no.	Drawing no.	Rev.																					
26/02/13	1:5 @ A1	125	402	-																					

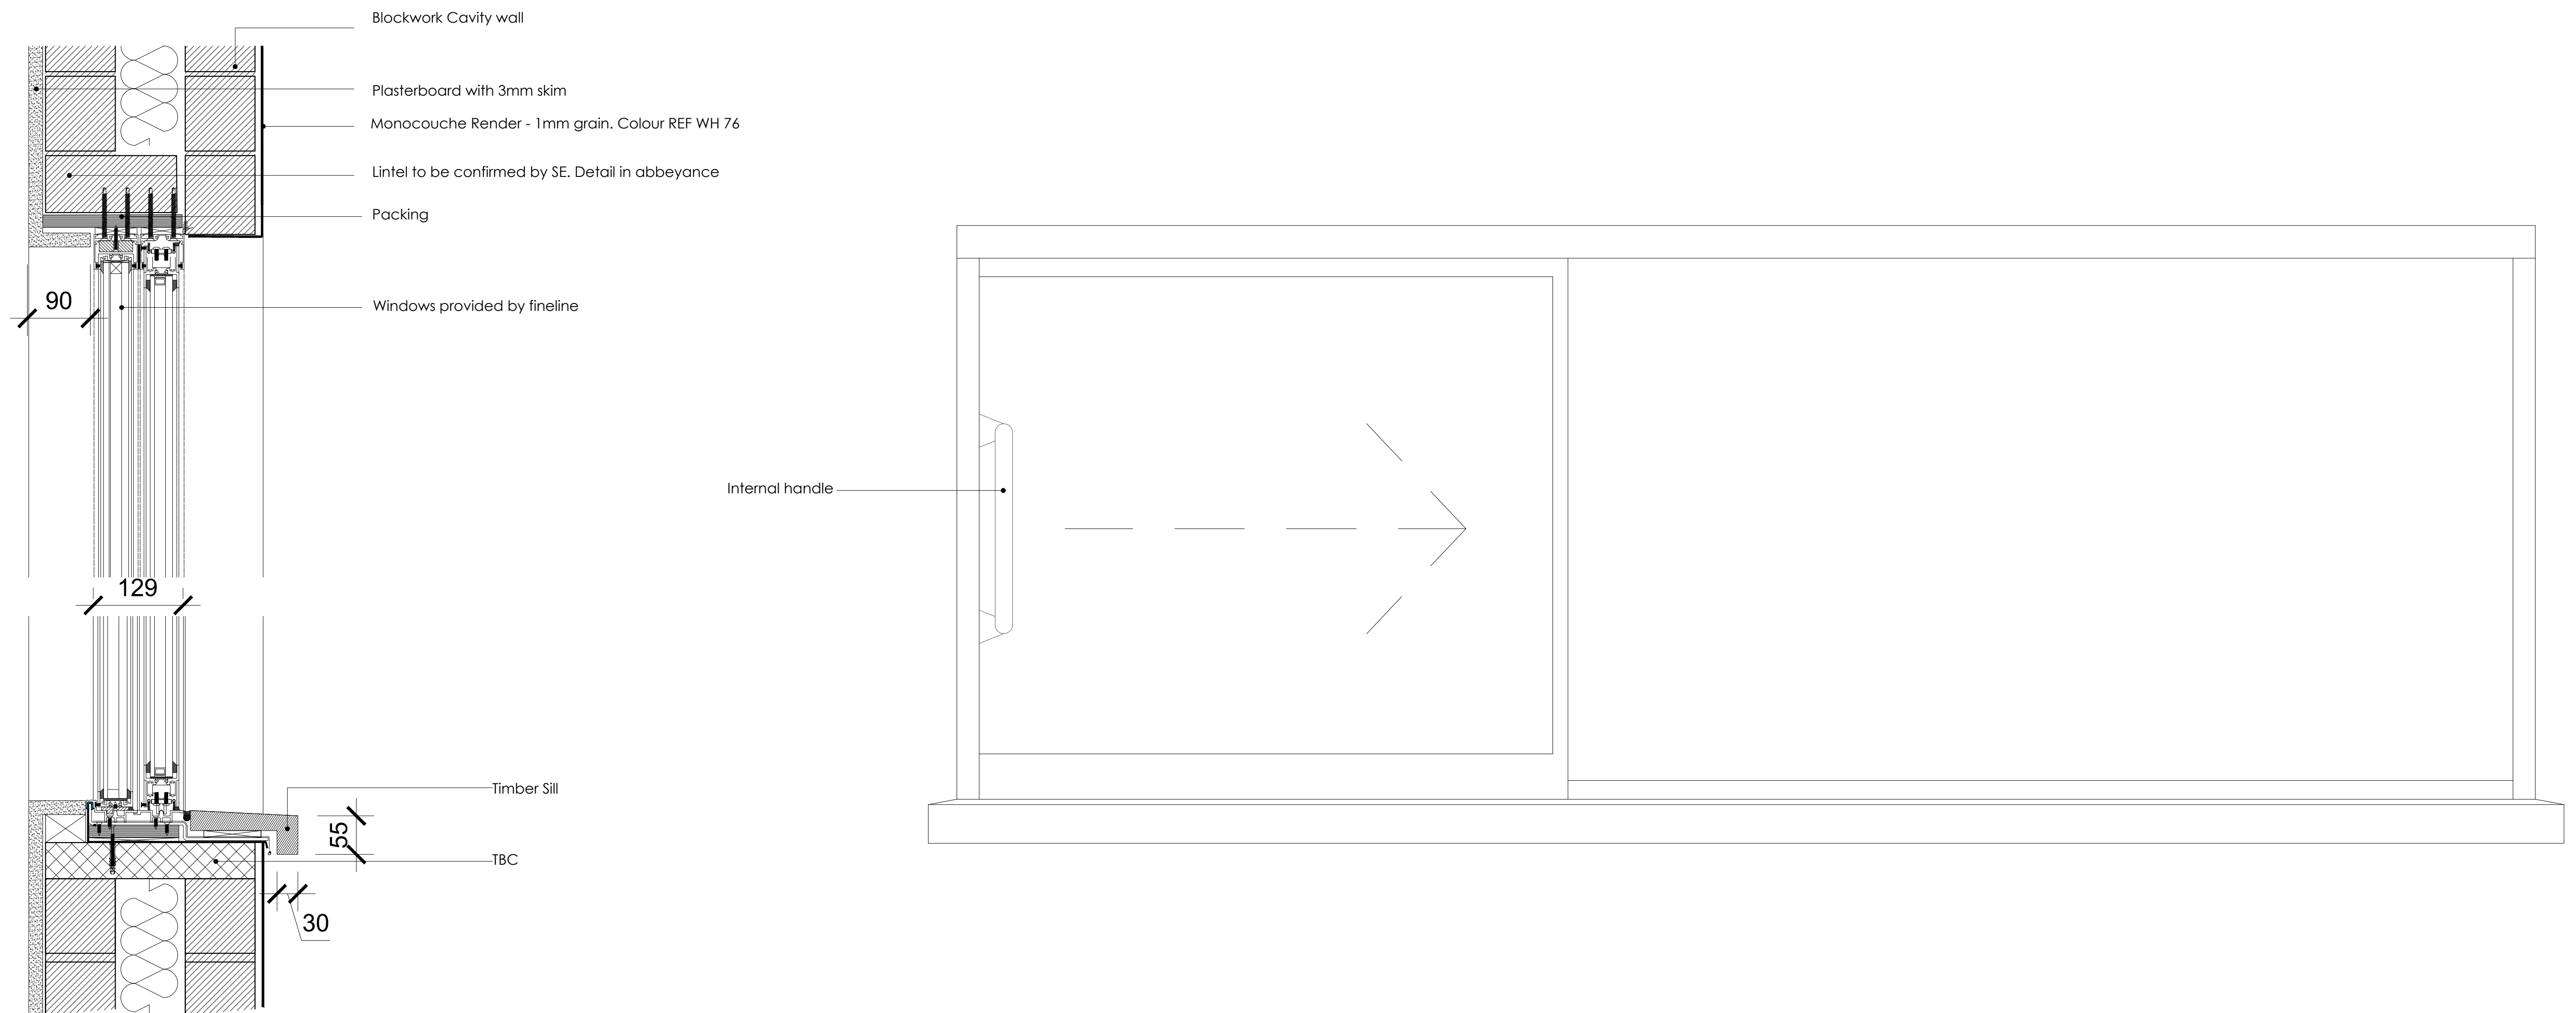



03 - SLIDING WINDOW WITH FIXED SIDELIGHT TYPICAL ELEVATION
1:5 @ A1 (1:10 @ A3)

02 - SLIDING WINDOW WITH FIXED SIDELIGHT TYPICAL SECTION DETAIL
1:5 @ A1 (1:10 @ A3)

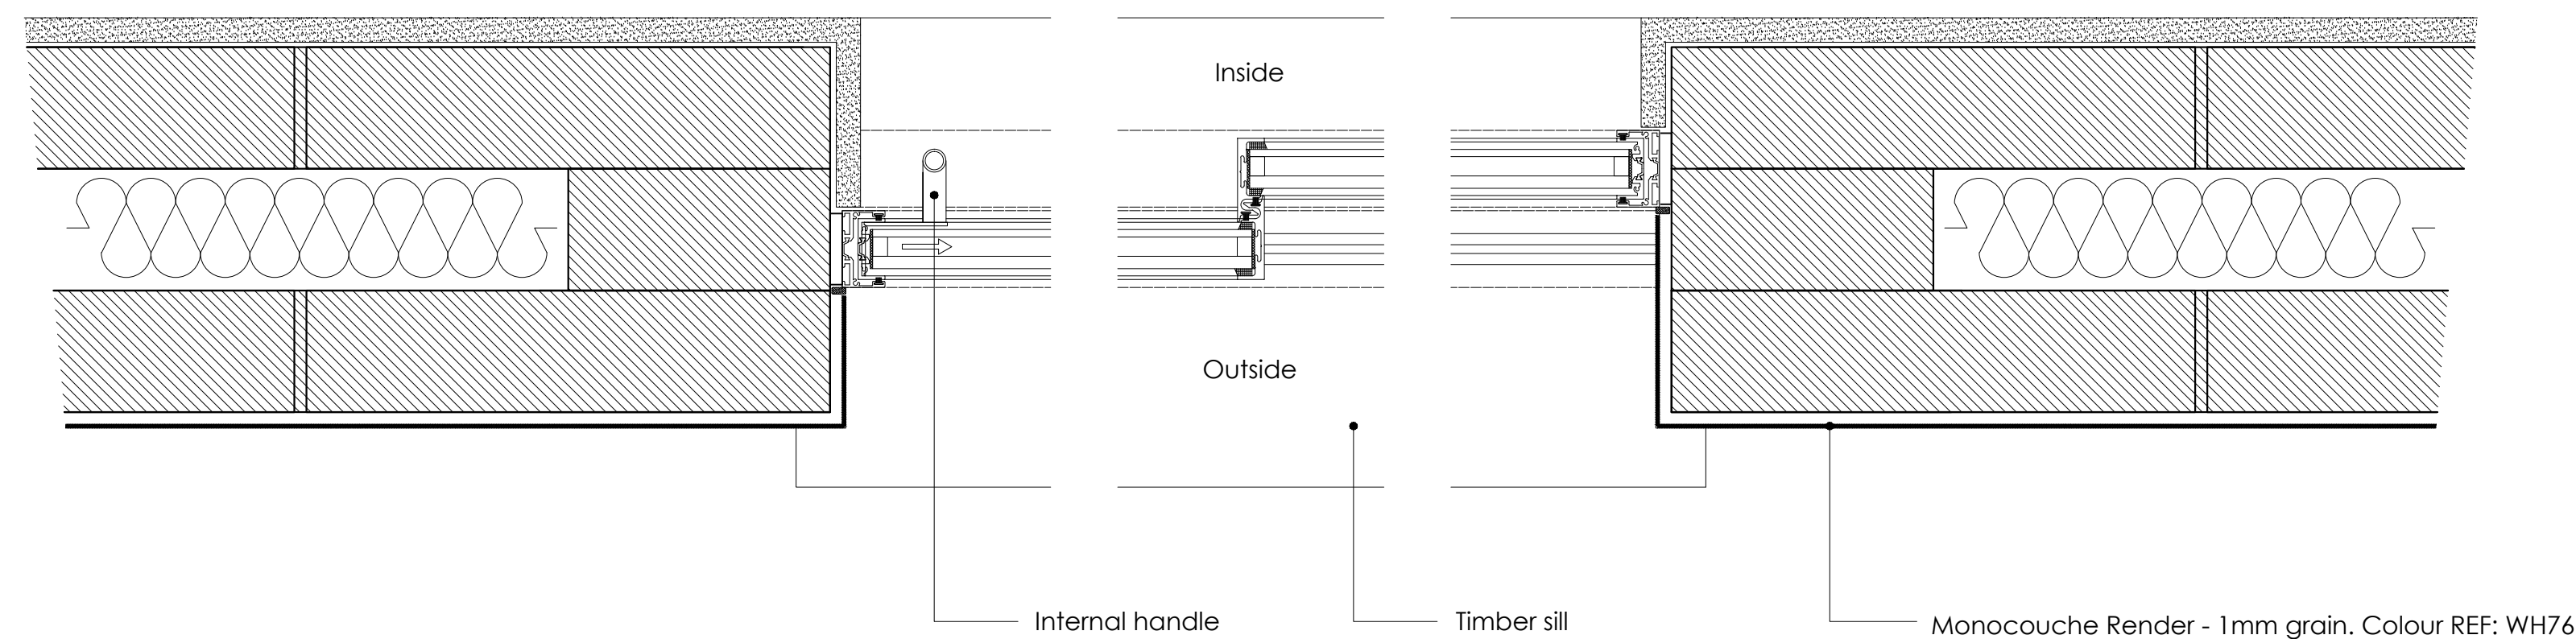


01 - SLIDING WINDOW WITH FIXED SIDELIGHT TYPICAL PLAN DETAIL
1:5 @ A1 (1:10 @ A3)

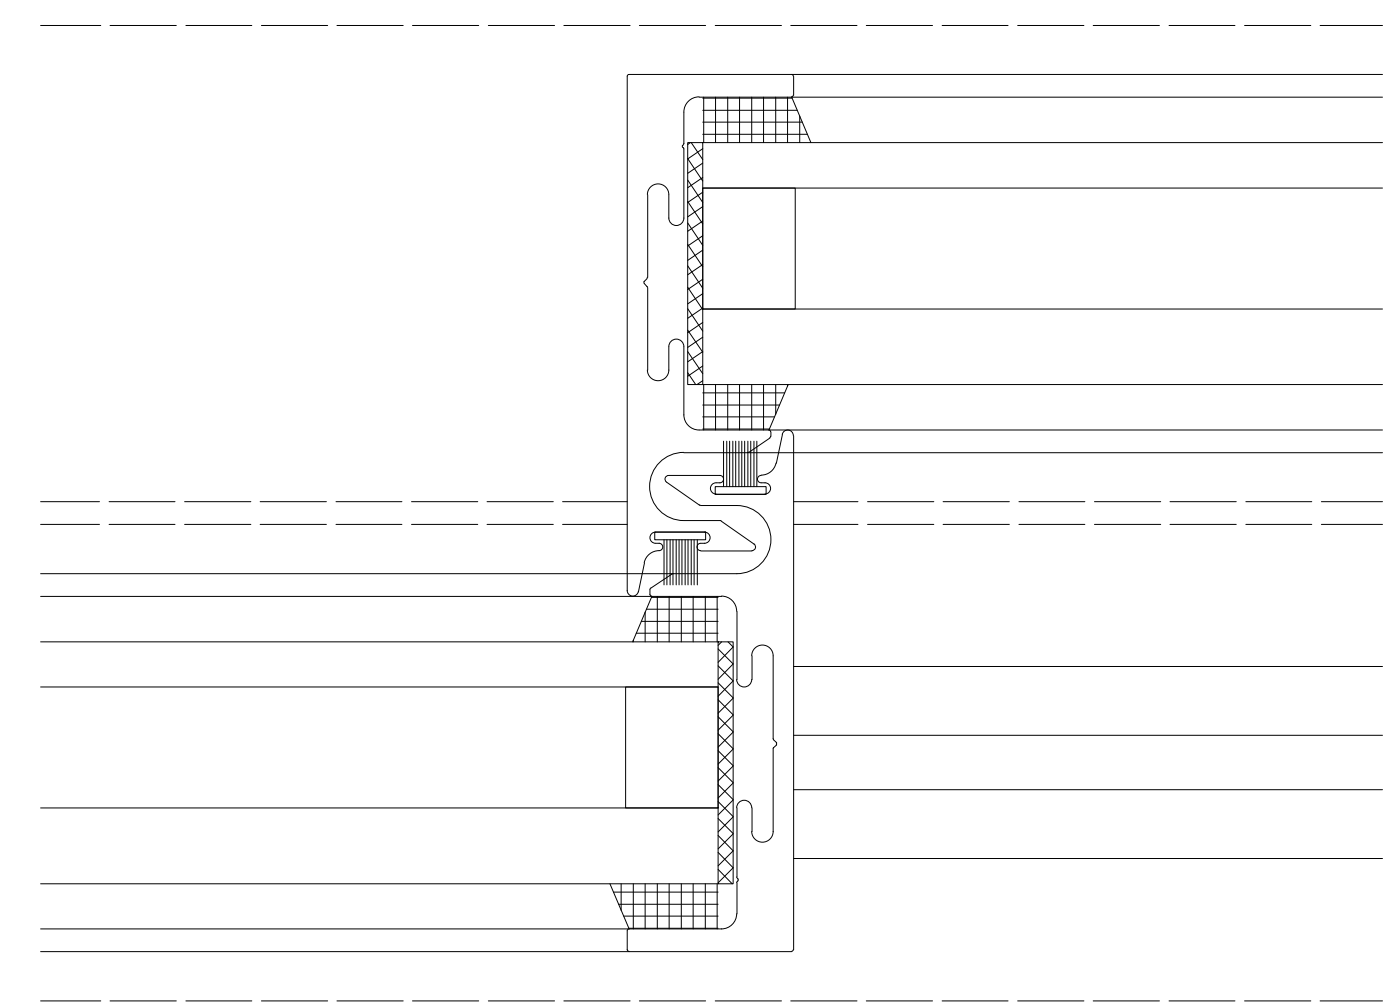[illegible]

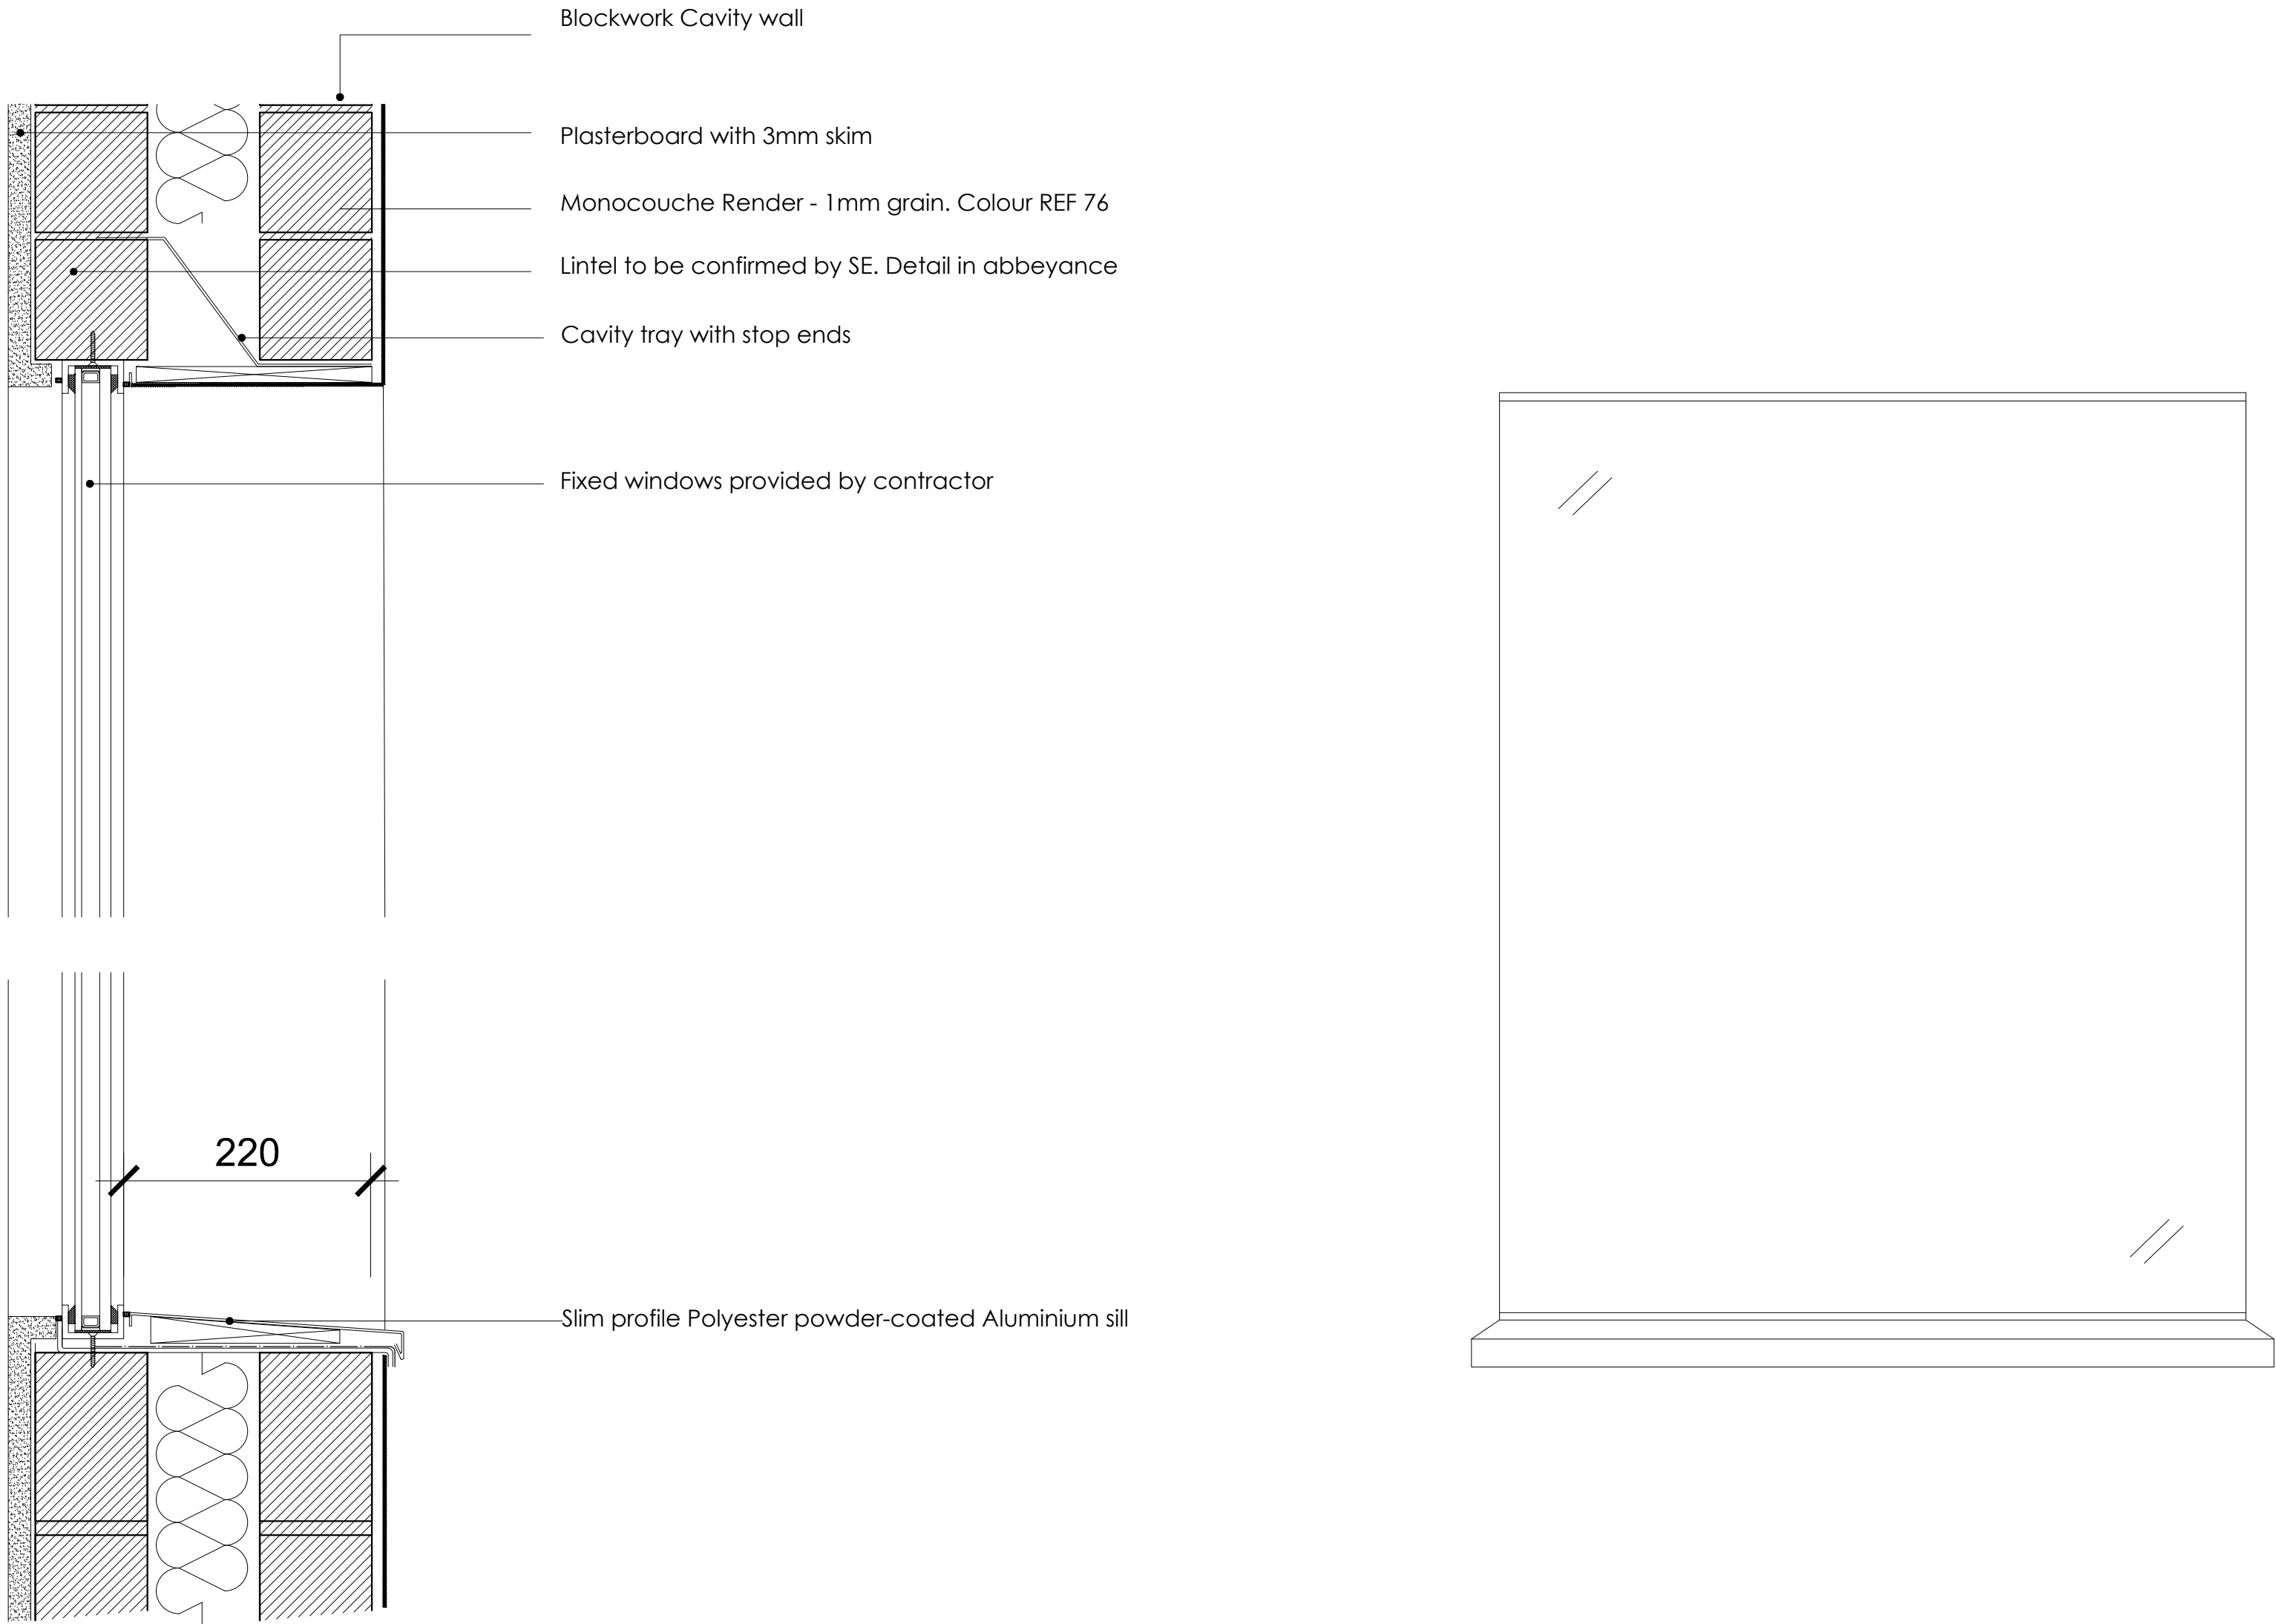

03 - FIXED WINDOW TYPICAL ELEVATION
1:5 @ A1 (1:10 @ A3)


02 - FIXED WINDOW TYPICAL SECTION DETAIL
1:5 @ A1 (1:10 @ A3)

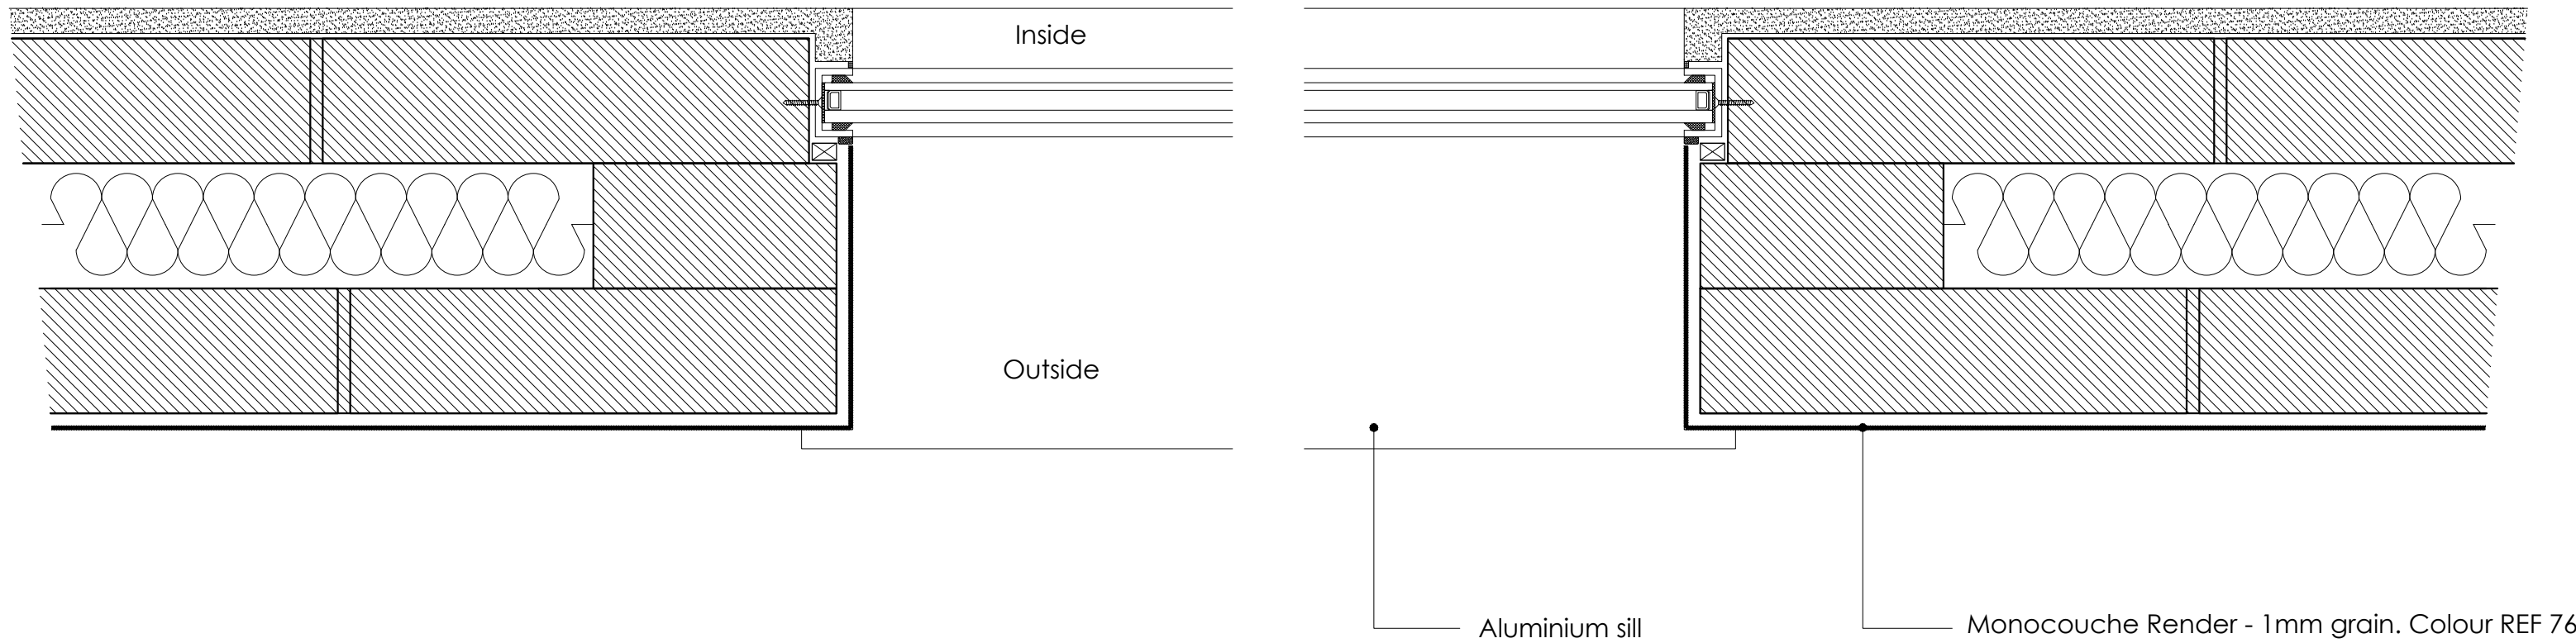


01 - FIXED WINDOW TYPICAL PLAN DETAIL
1:5 @ A1 (1:10 @ A3)

NOTE* FIXED WINDOWS HAVE NO GLAZING BARS


	Date	Description	By	Chkd											
		<p>1. All dimensions are to be taken from the finished face of the work unless otherwise stated. Do not scale. Verify all dimensions on site before commencing any work or preparing any shop drawings. Any discrepancies, errors or omissions to be reported to the designer for further instructions before commencement of works. All schemes to be set out completely, including building work, drainage and levels prior to the commencement of works. All building materials, components and workmanship to comply with the appropriate public health acts, building regulations, British standards and codes of practice, and the appropriate manufacturers' recommendations. Ensure all works are carried out within the prescribed hours of working procedures and that all tools are of a non percussive type where possible. For all specialist work see relevant drawings.</p>													
					Project		25b FROGNAL LONDON, NW3 6AR			By		Chkd			
					Title		TYPICAL WINDOW DETAILS 02 FIXED WINDOWS							PLANNING	
					Date	Scale @ A1	Project no.	Drawing no.		Rev.					
					27/02/13	Varies @ A1	125	PC04		-					

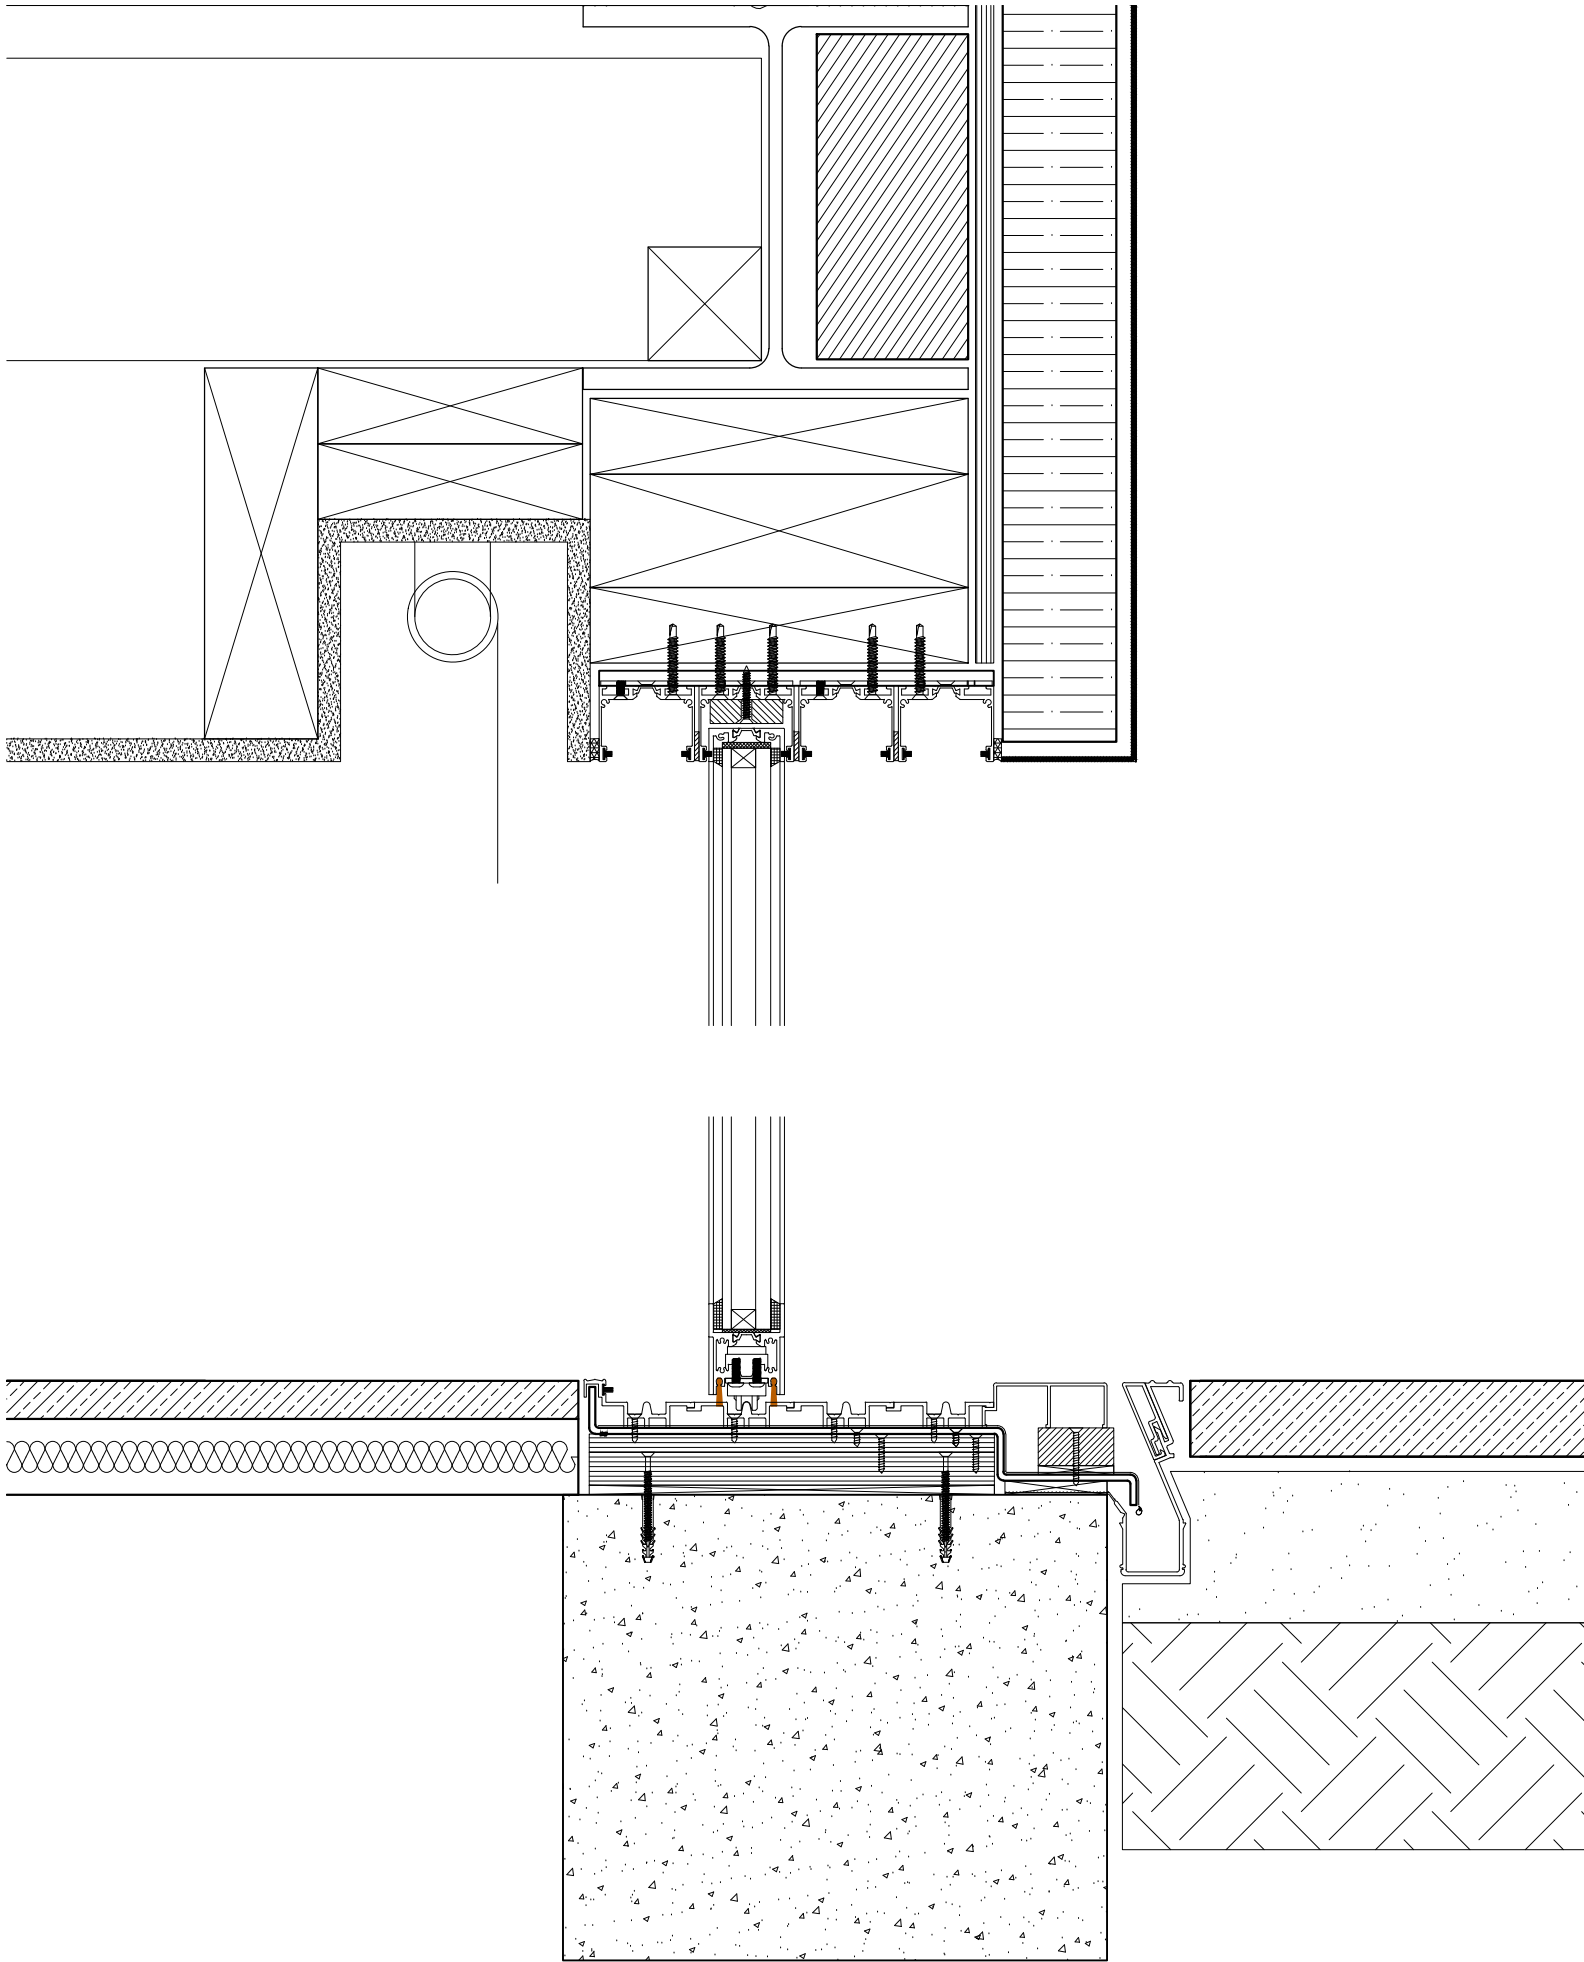



02 - SLIDING DOOR TYPICAL SECTION DETAILS
1:5 @ A1 (1:10 @ A3)

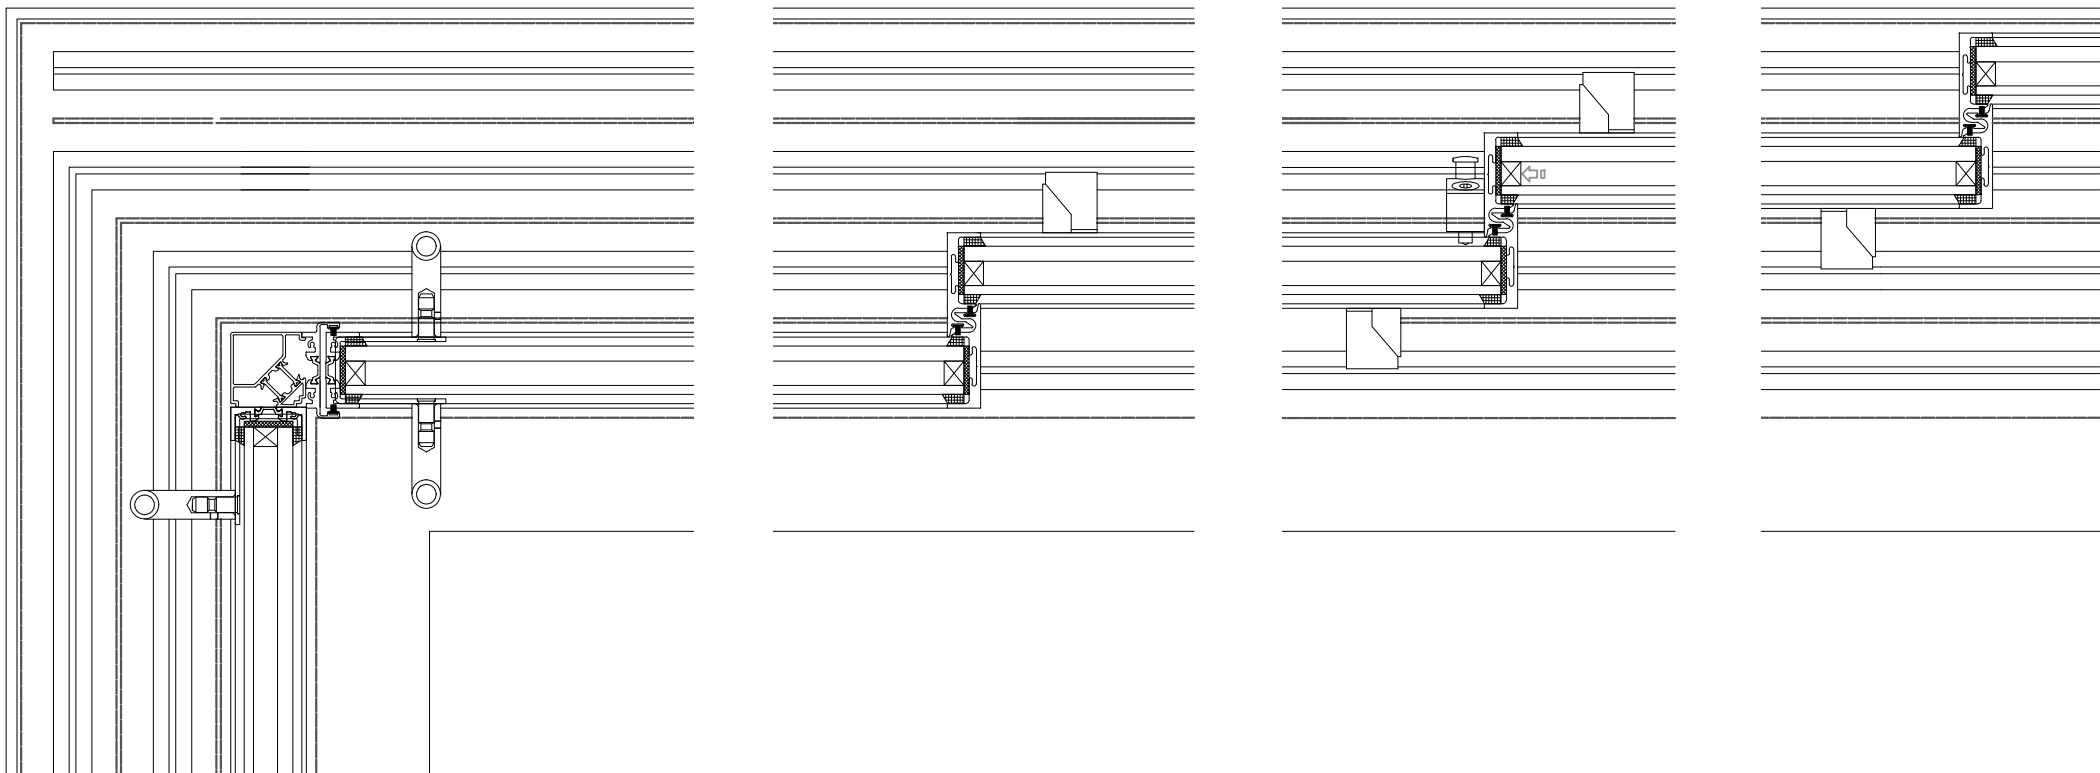


01 - SLIDING DOOR TYPICAL PLAN DETAILS
1:5 @ A1 (1:10 @ A3)

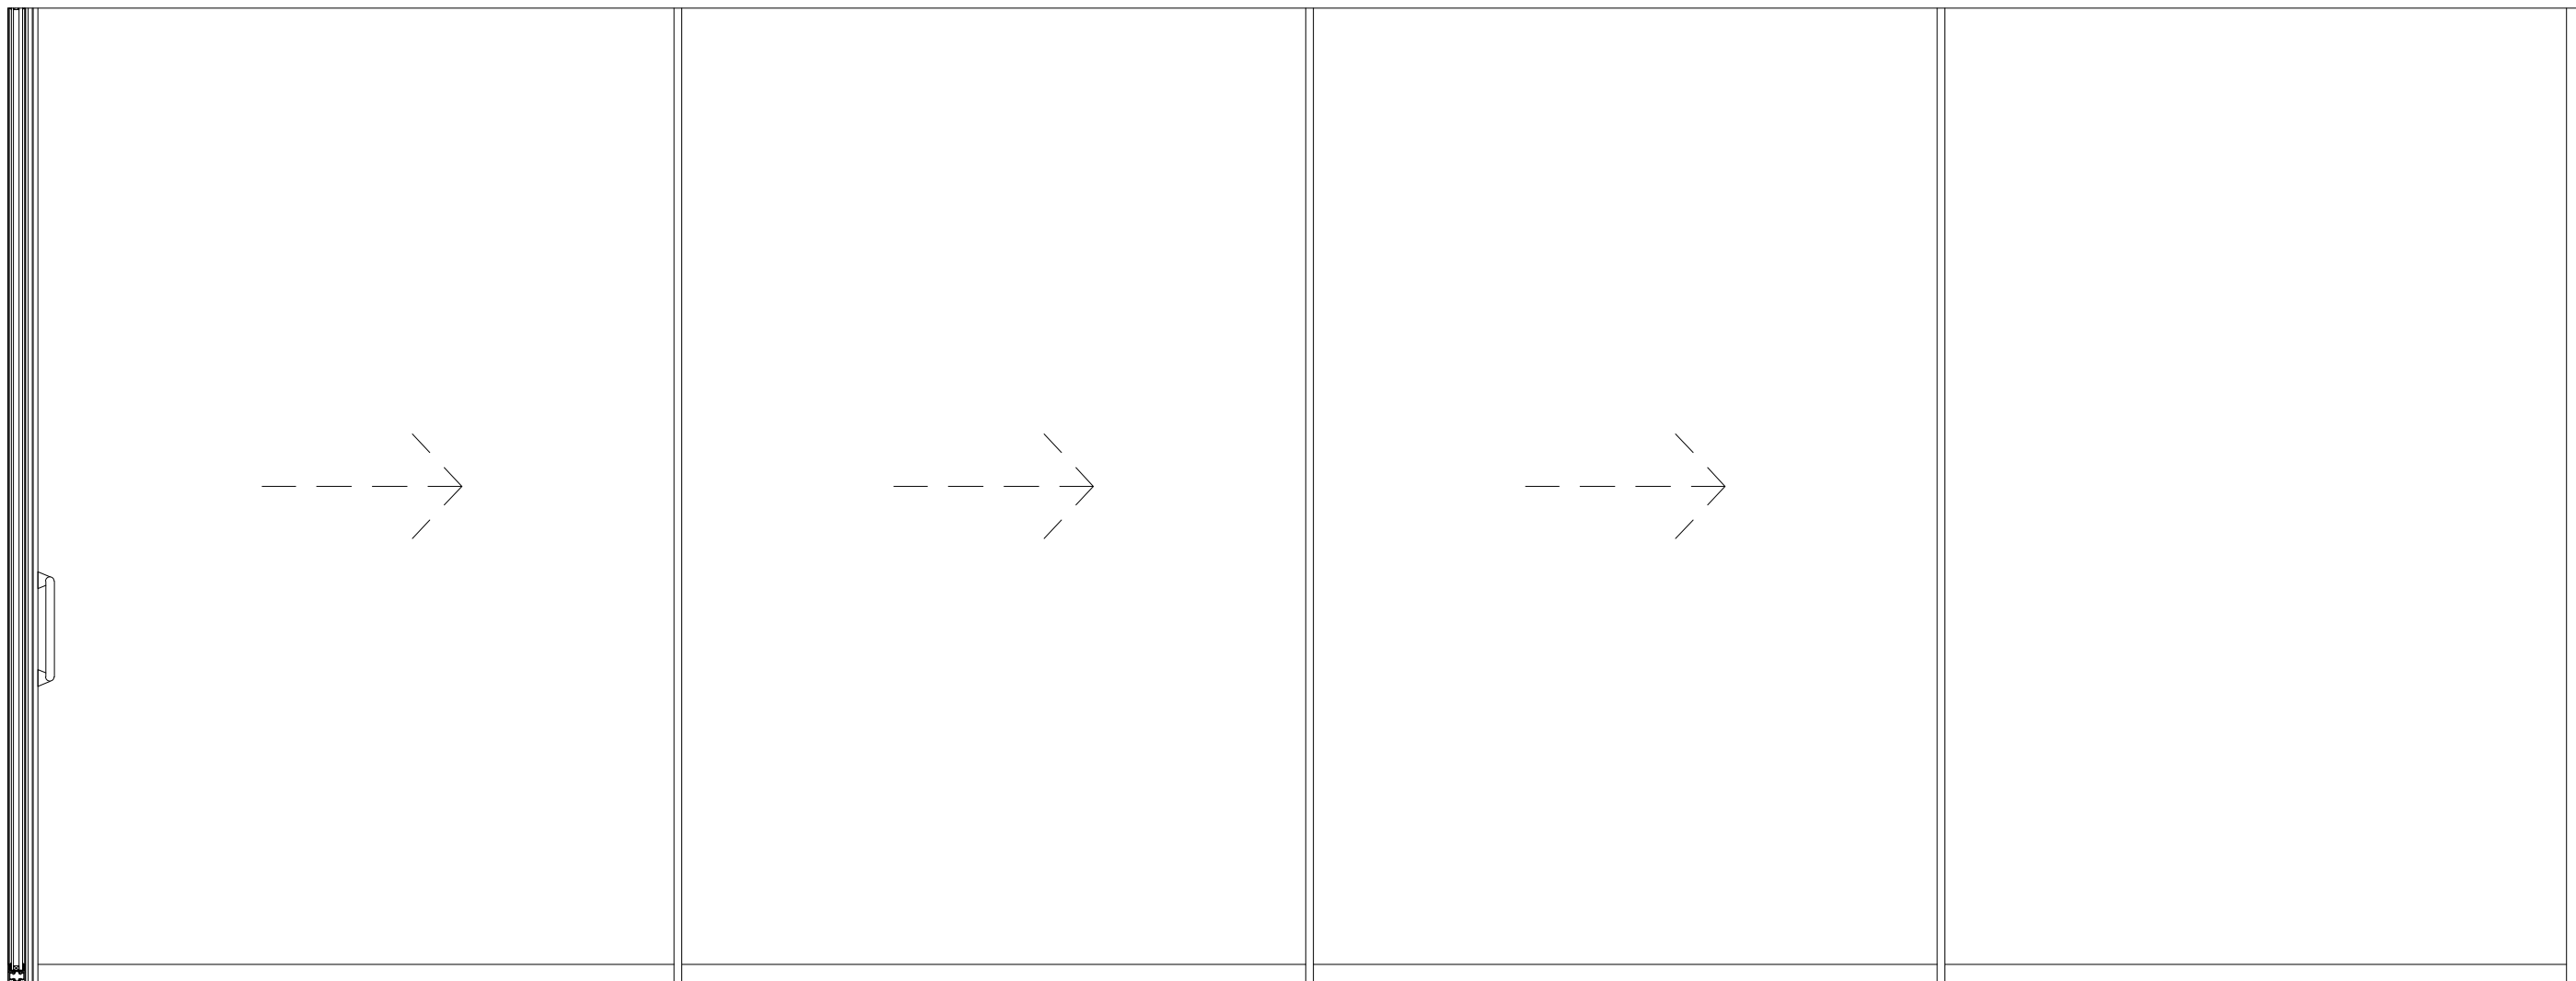


03 - SLIDING DOOR TYPICAL ELEVATION
1:20 @ A1 (1:40 @ A3)

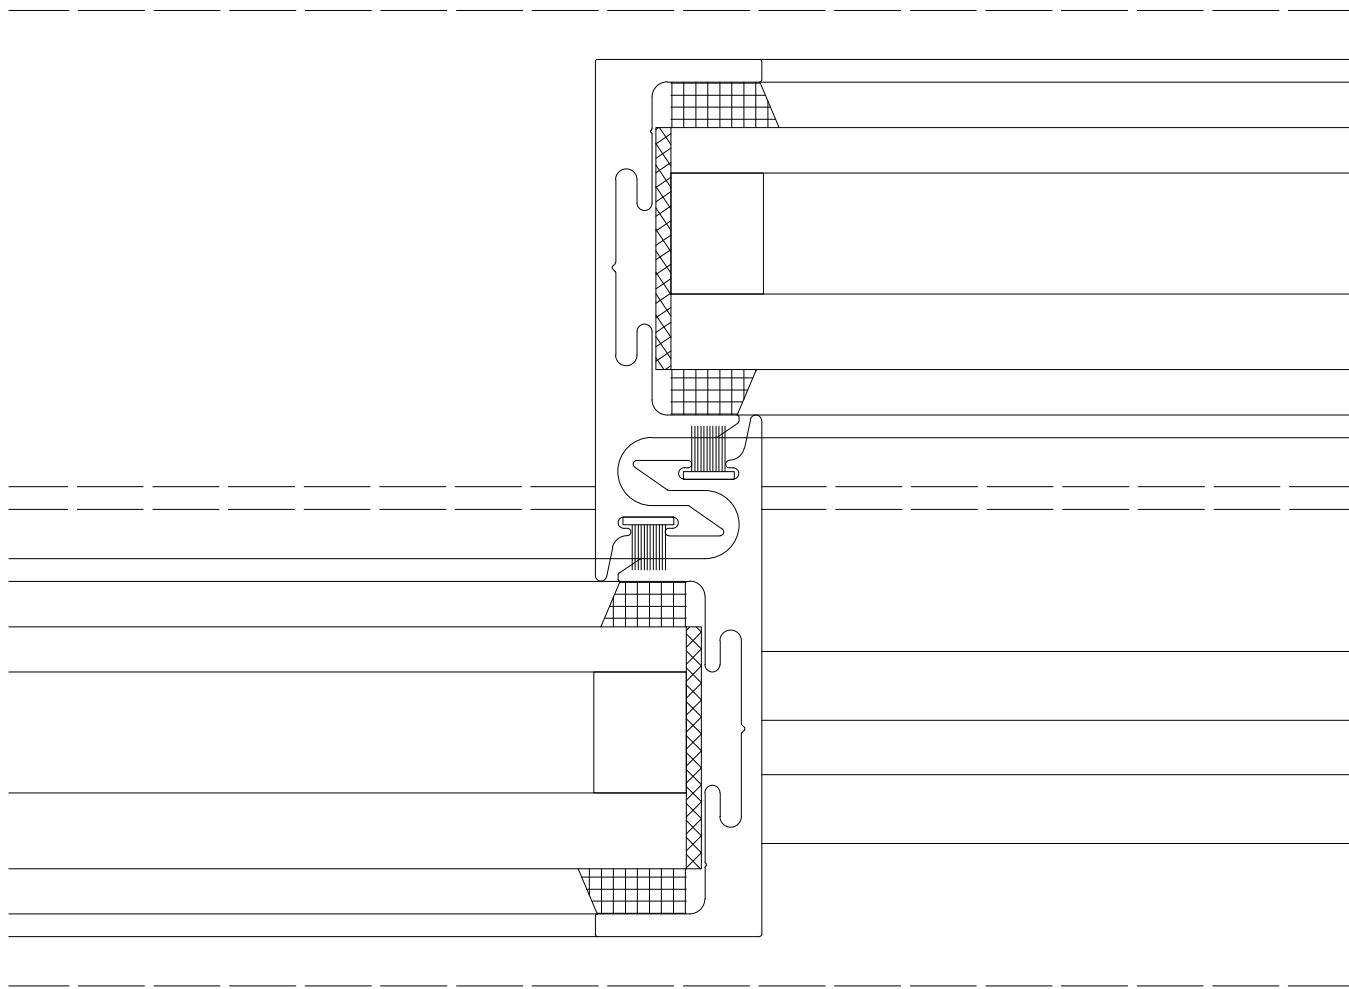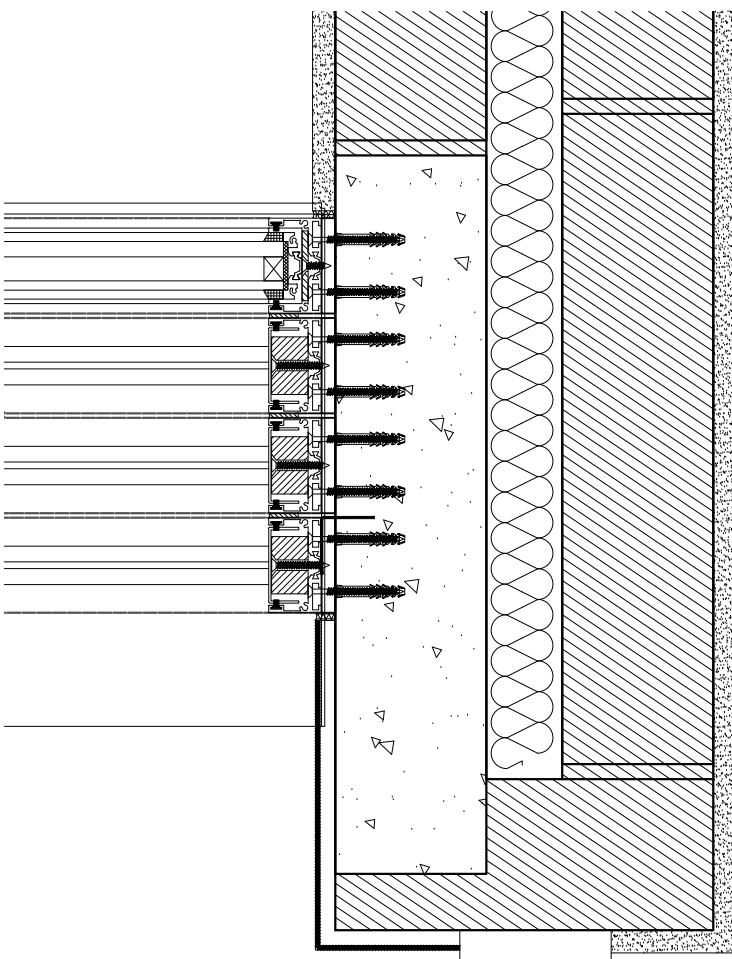

04 - SLIDING WINDOW WITH FIXED SIDELIGHT TYPICAL GLAZING BAR DETAIL
1:1 @ A1 (1:2 @ A3)

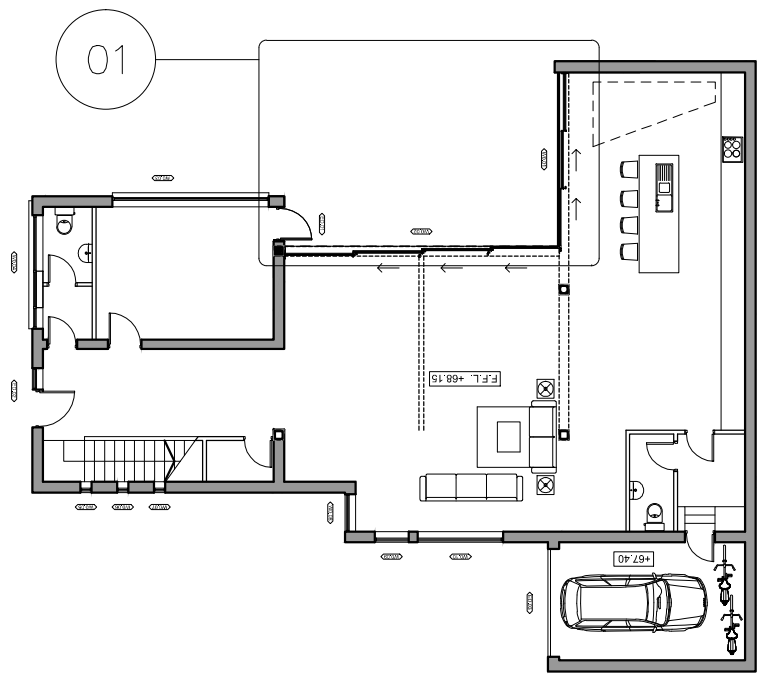

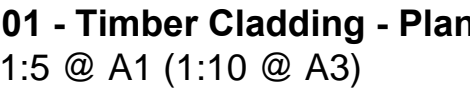[illegible]