




EXISTING

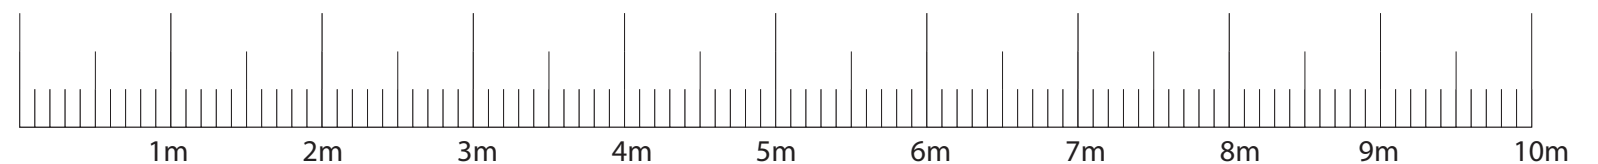

1:50 @ A3



Wortley Moor Lane, Leeds. LS12 4HX

tel: 0113 2798266

fax: 0113 2794414

e-mail: sales@sr-signs.co.uk

Site: SHAKESPEARE'S HEAD

Address:

Planting for visual purposes only

Scale:

Client: JDW


Drawn by: DS

Saved as: 27600-Scheme 2

Typefaces: Livingstone

Amended: 10.12.12

Colours:

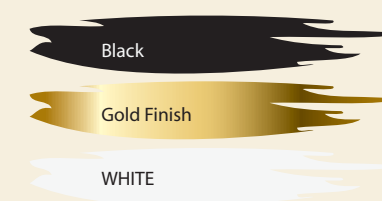

DESIGN COPYRIGHT
This drawing should not
be reproduced unless by
explicit consent.

NOTE: Printed colours may
not show true representation.